


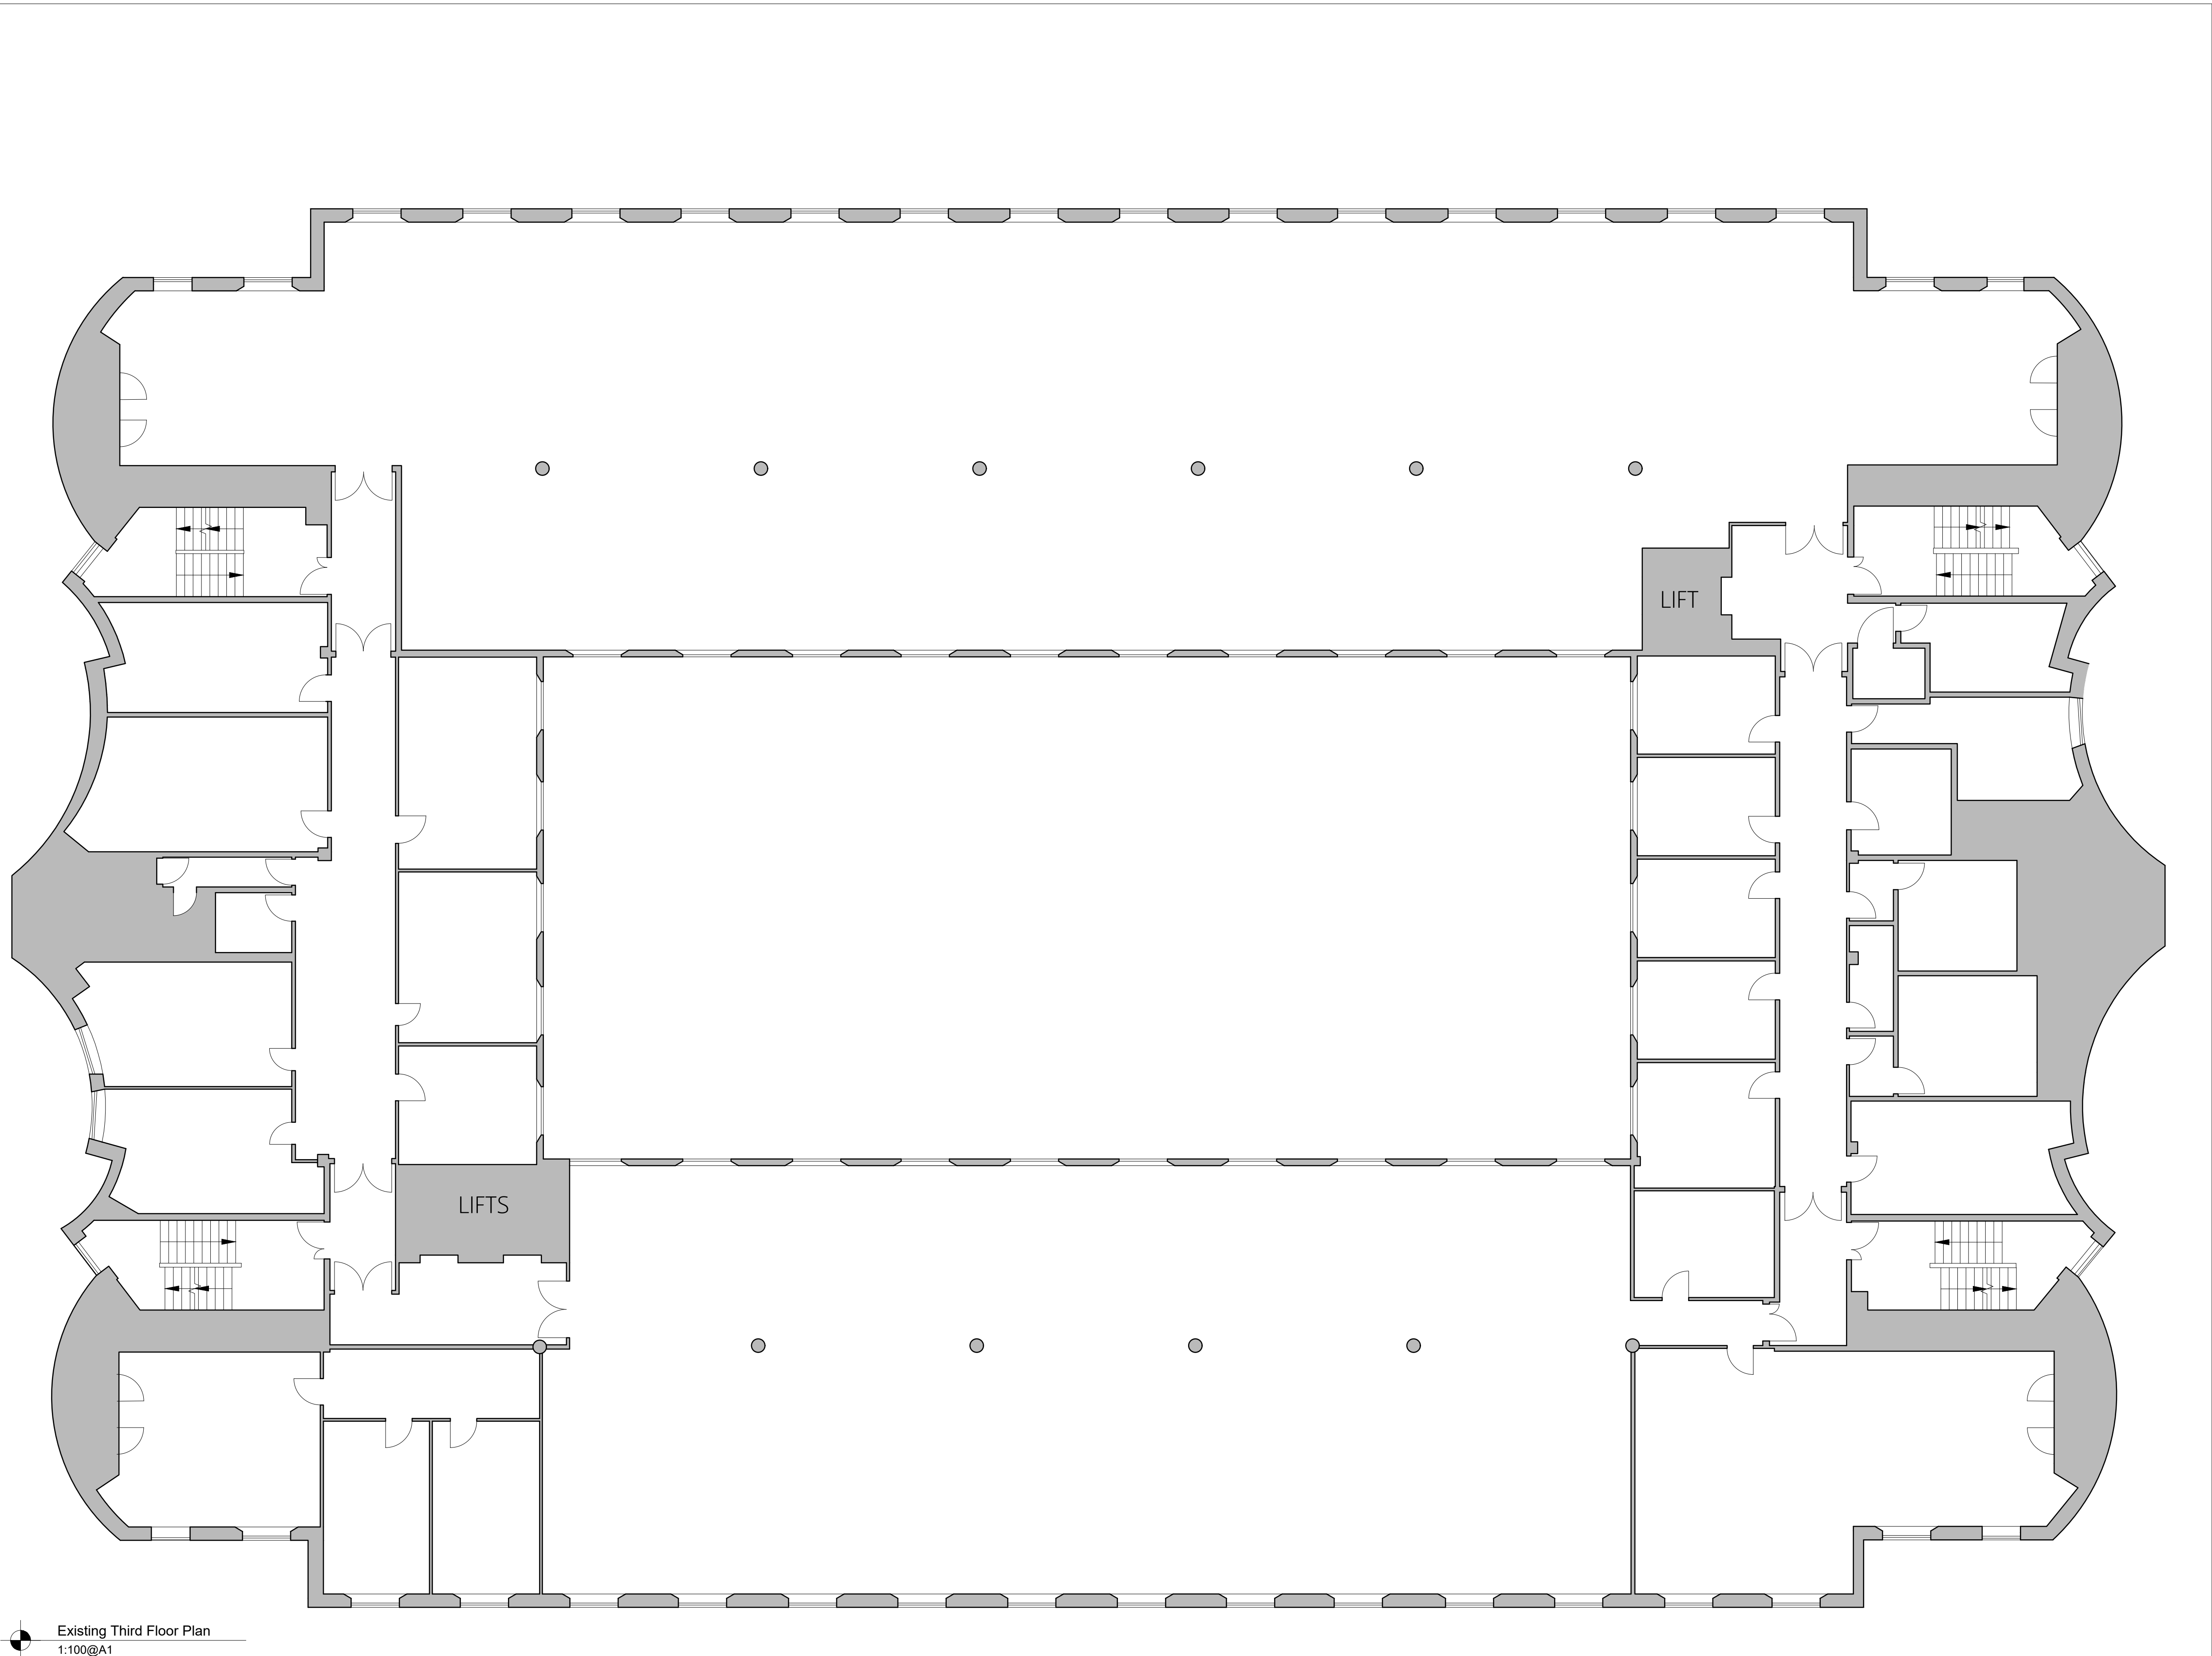

Brooks Murray Architects  
41 Tabernacle Street, London, EC2A 4AA  
+44 (0)2077399555 admin@brooks-murray.com

brooks  
murray

CLIENT:  
PRIVATE CLIENT

JOB:  
Durrington Bridge House  
Worthing  
BN12 4SE

DRAWING TITLE:  
Existing Third Floor Plan

SCALE:  
1:100@ A1

DATE:  
August 2024

STATUS:  
Permitted Development

|                 |      |            |
|-----------------|------|------------|
| DRAWING NUMBER: | REV: | ISSUED BY: |
| 1362.013        |      | CF         |