
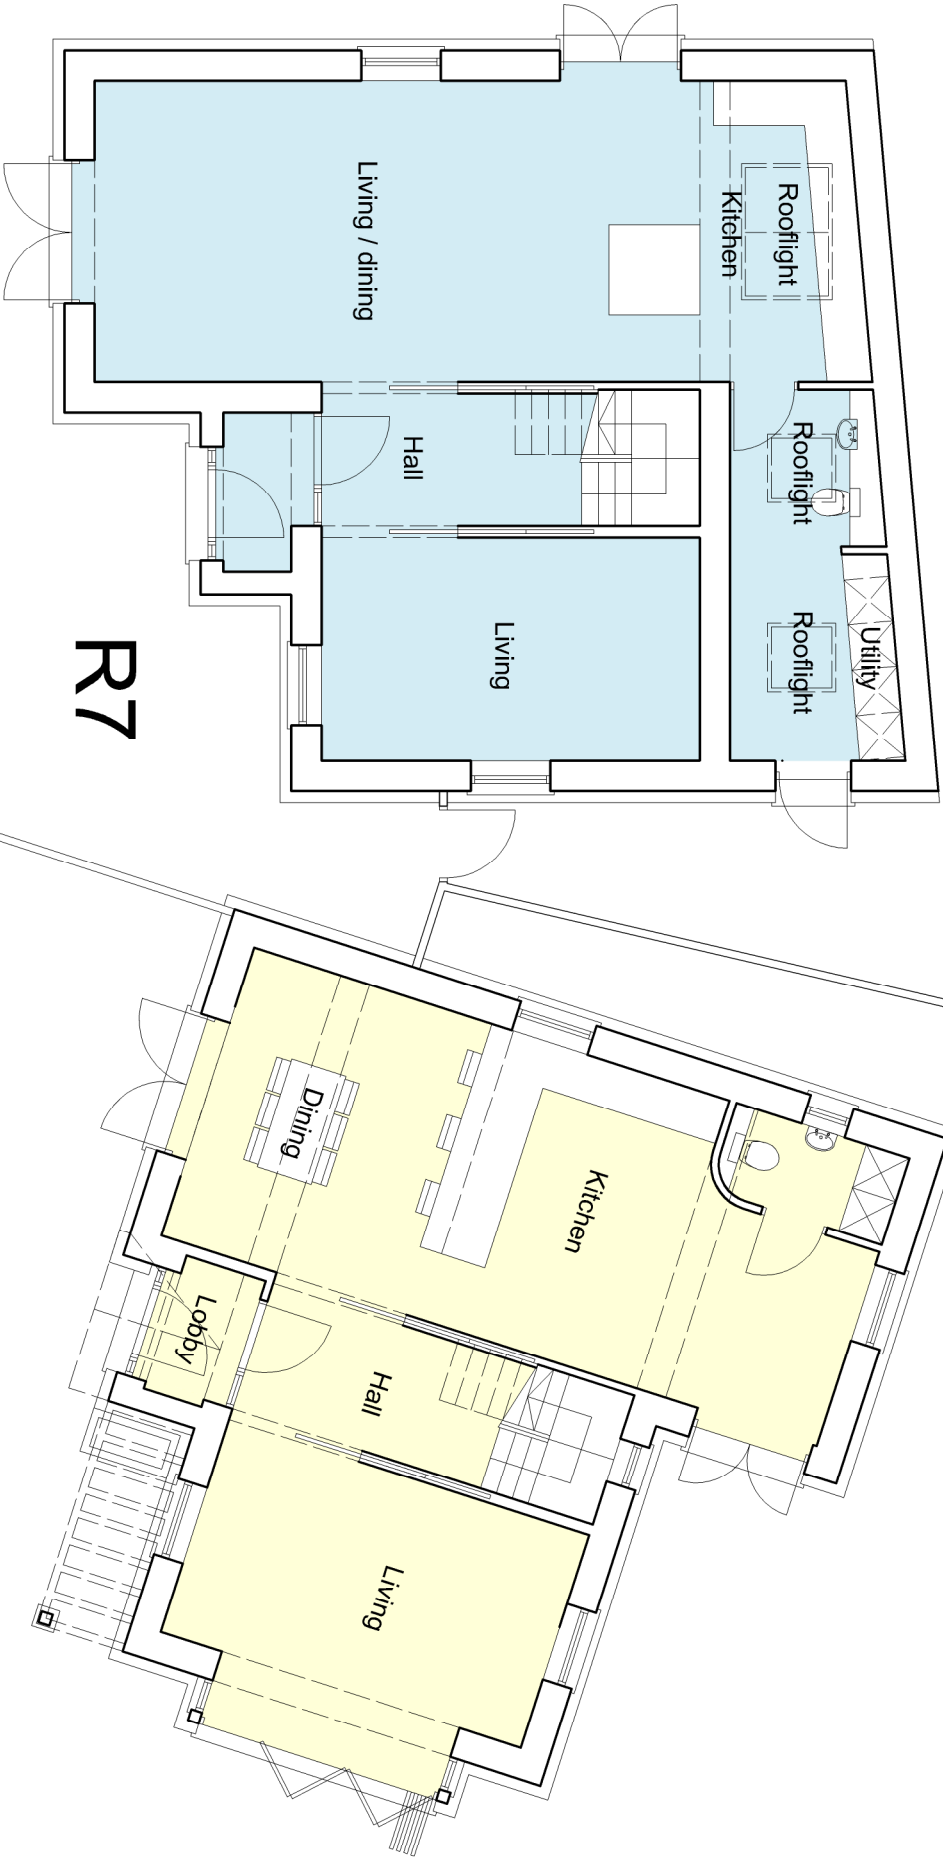


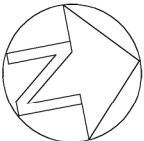

Schedule of Accommodation:

Unit R7 - 172 sqm GIA
Unit R8 - 150 sqm GIA

Planning issue

A 221124 Unit numbers revised

rev.	date

These drawings should be approved by local authority
No dimensions to be scaled from this drawing. All dimensions to be checked on site. This drawing is copyright and should not be reproduced without the permission of the architects.

client St Marys View Developments Ltd

project East Street and New Road
Shoreham

drawing PROPOSED FLOOR PLANS

scale 1:100@A3	date AUG 24
drawn nfm	

24 St Johns Road
Hove East Sussex
BN3 2FB
tel: 01273 203230
email:nfm@naarchitect.co.uk

**Turner Associates**
Architects and Planning Consultants