



Existing First Floor Plan 1:50


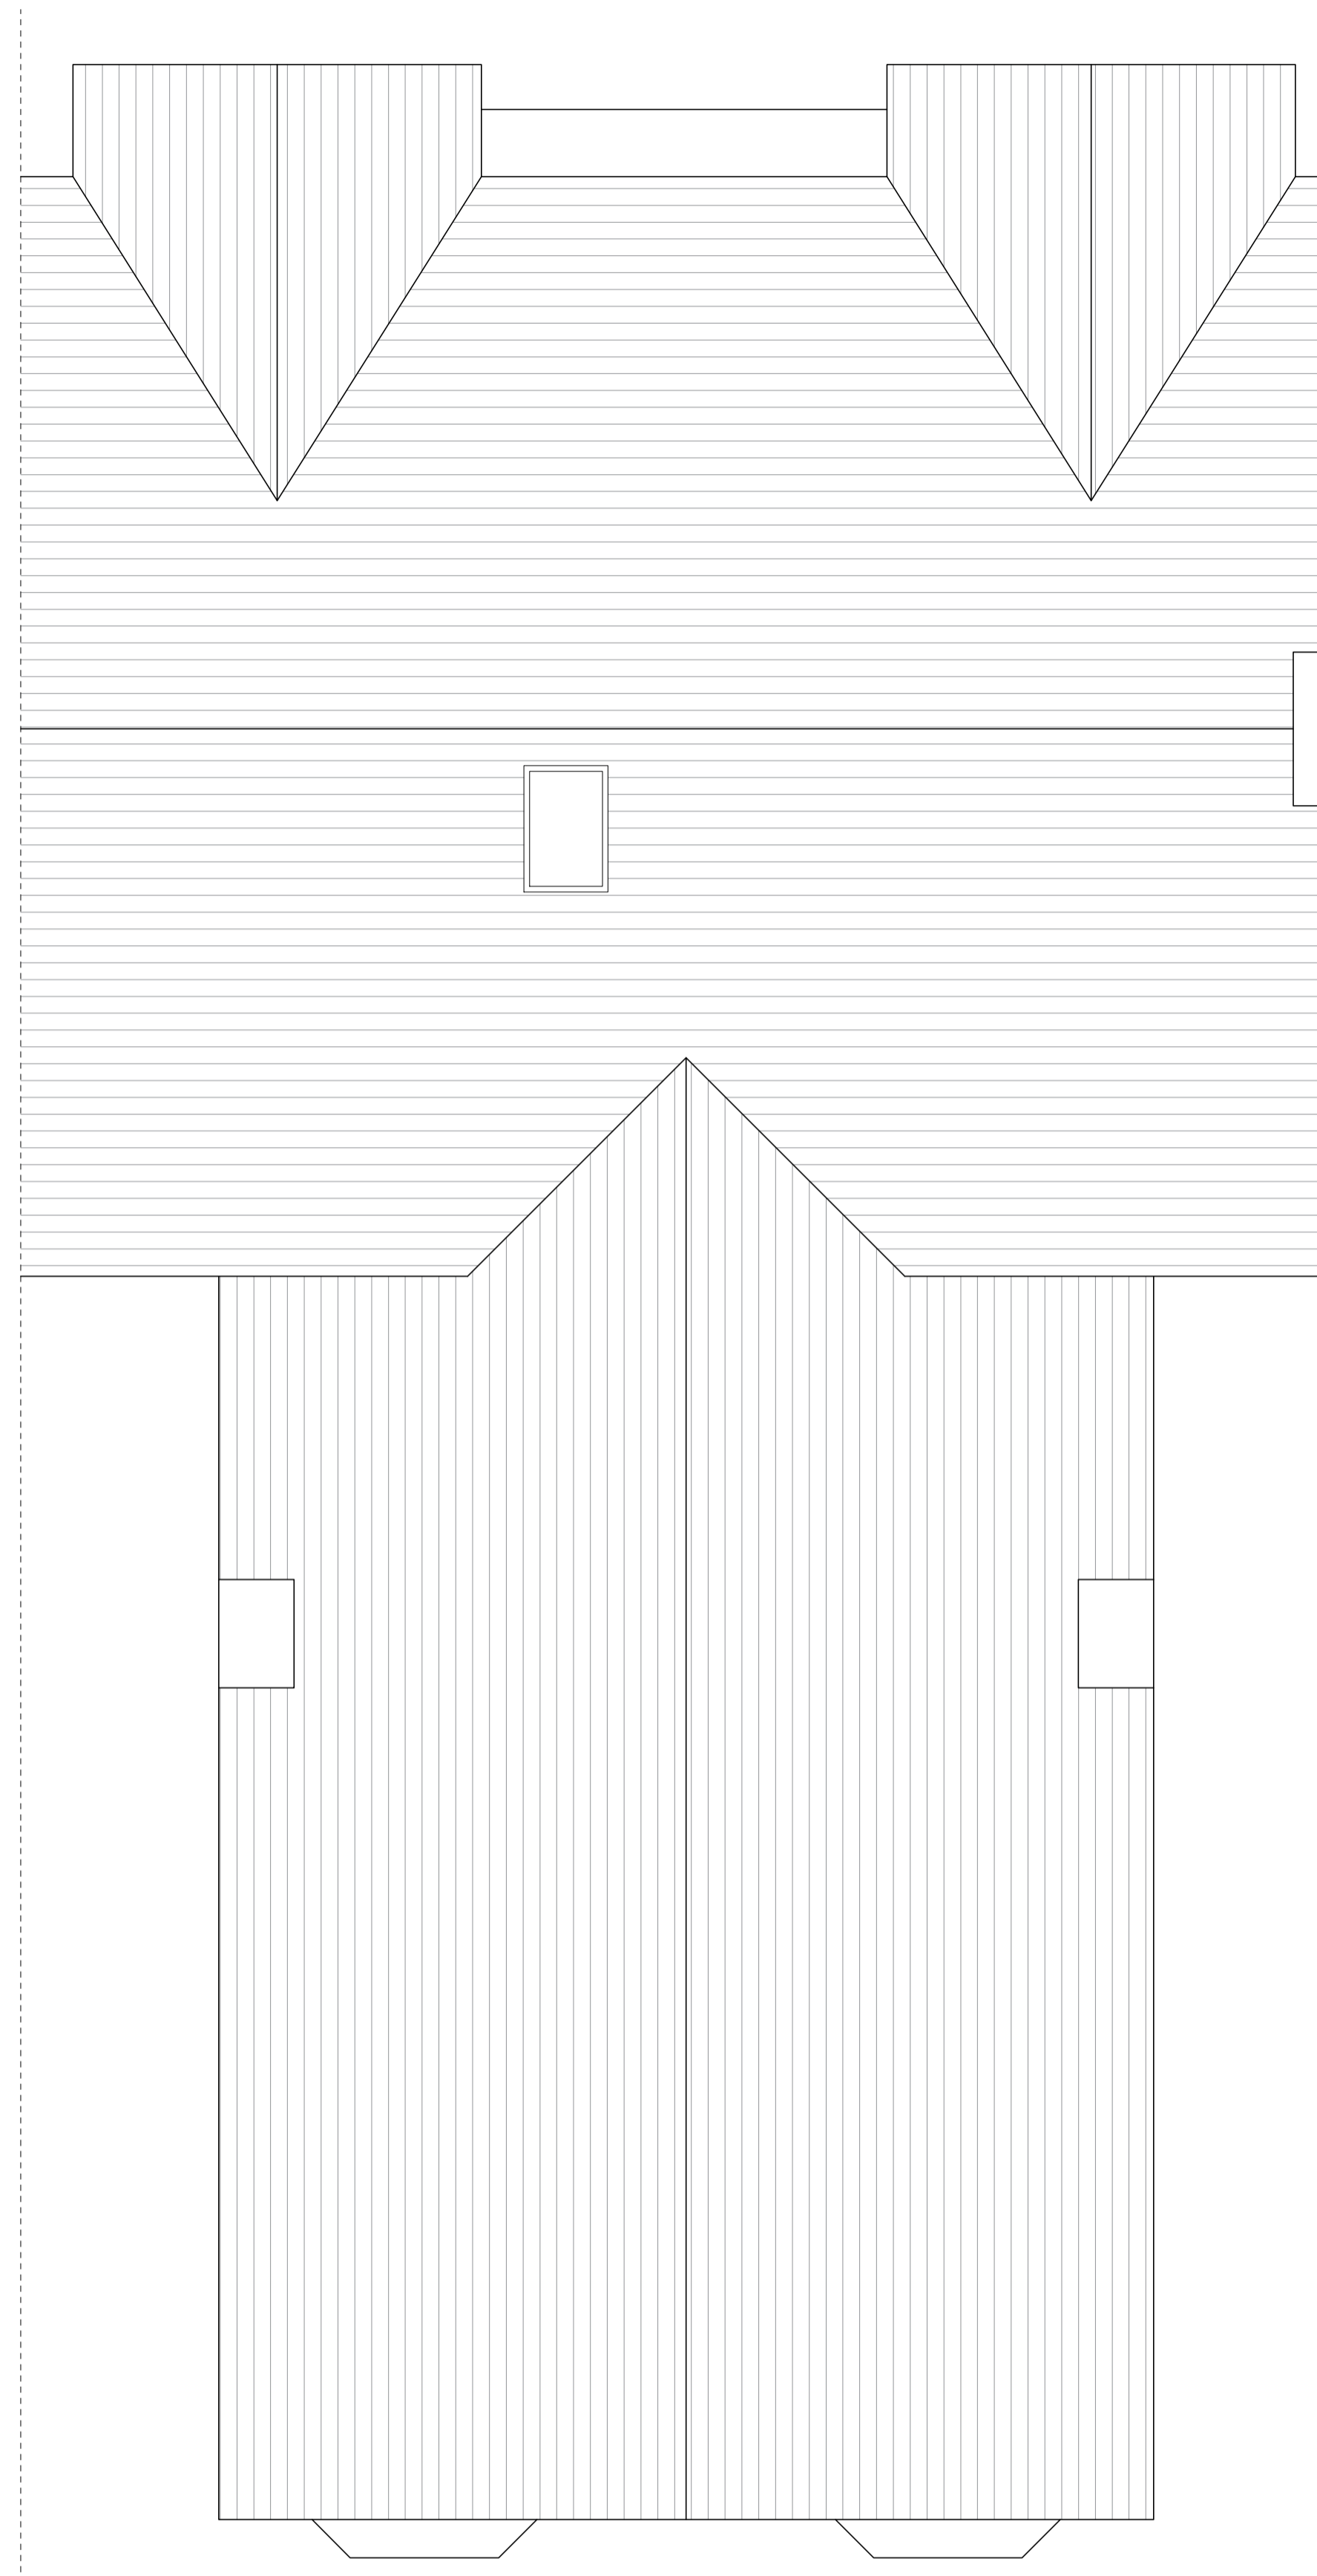


Existing Roof Plan 1:50

- General Notes
1. All dimensions are to be checked onsite. Do not scale from these drawings.
 2. Structural information on drawings is shown for quick reference only. Refer to Structural Engineers drawings and calculations for construction information.
 3. Building Regulations compliance is the responsibility of the contractor.

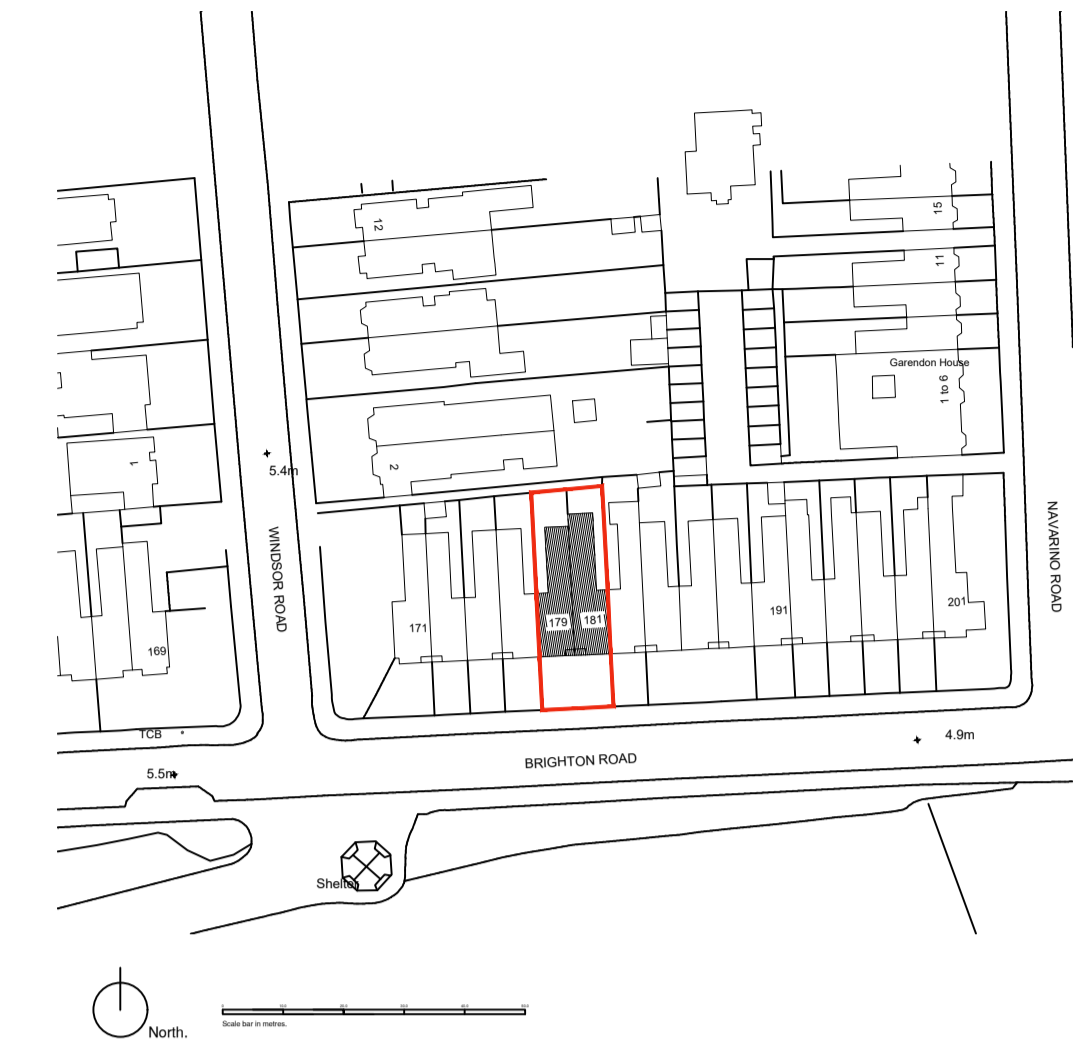

Location Plan 1:1250

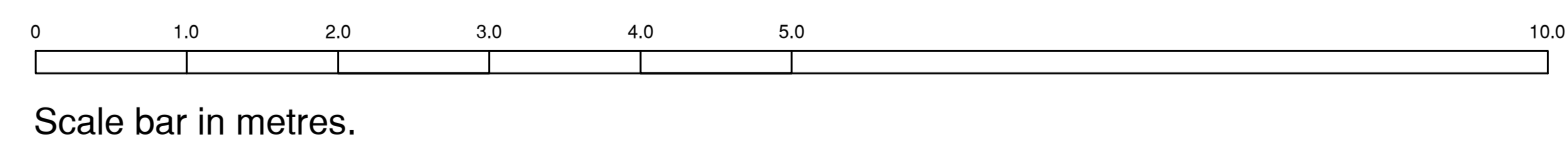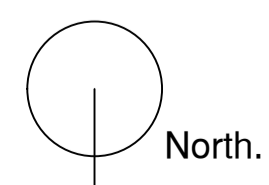

Rev	Date	Description



puzzlearchitecture.co.uk
contact@puzzlearchitecture.co.uk



Planning

Drawing Ref
**Existing Floor Plans
and Location Plan**

Project
**Wolsey Hotel, Worthing
Proposed Loft Conversion**

Project No	Drawing No	Rev	
WH01	001		
Drawn	Checked	Scale	Date
LC	LC	See details	25.04.24