



VISUAL SCALE 1:500 @ A2

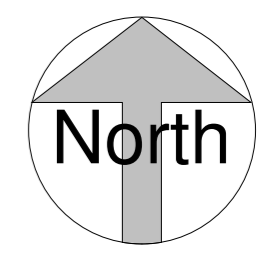

VISUAL SCALE 1:1250 @ A2



1 SITE PLAN
1 : 500

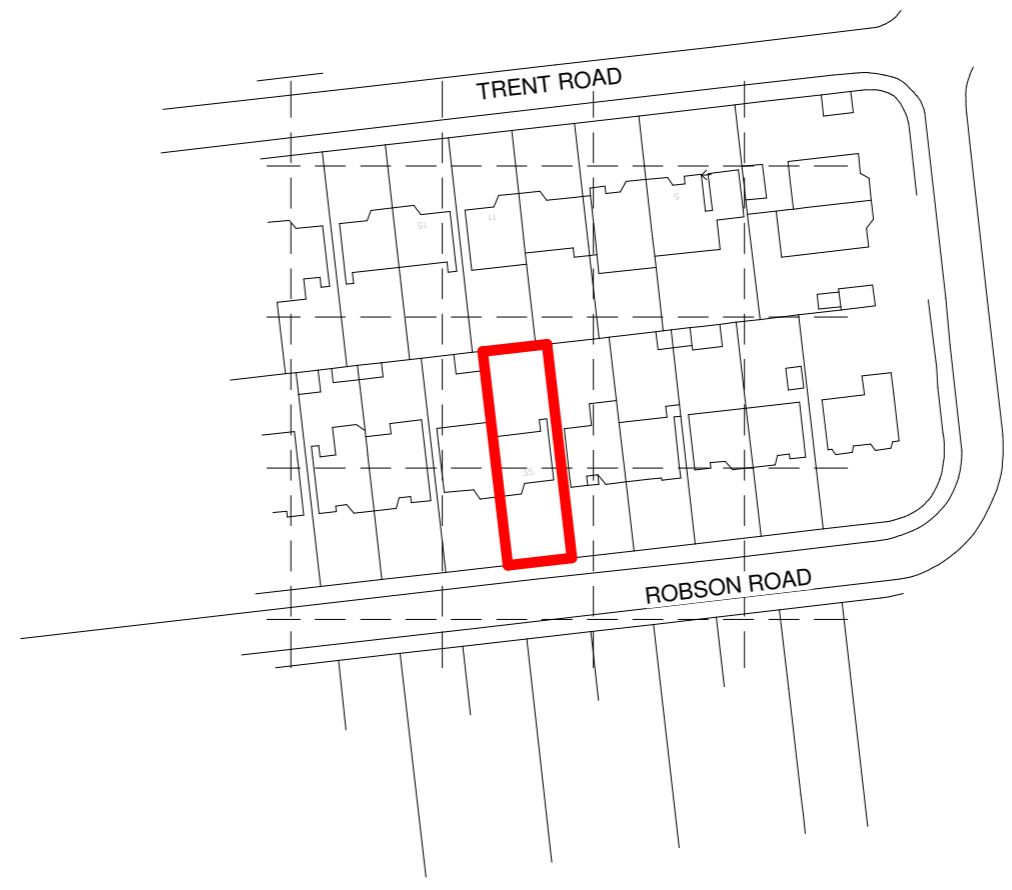

2 LOCATION PLAN
1 : 1250

Rev	Description	Date



4 Union Place | Worthing | BN11 1LG
 info@kronadesign.co.uk
 kronadesign.co.uk
 01903 256150

PROJECT
Garage Conversion & Front Extension

ADDRESS
**35 Robson Road
 Goring-by-Sea
 West Sussex**

TITLE
Site Plan & Location Plan

CLIENT
**Tatyana Moskalenko
 & Sergiy Bryzhko**

DRAWN	STATUS	DATE
JLB	Design	08/07/25

SCALE (@ A2)	PROJECT NUMBER
As indicated	KD.1733

DRAWING NUMBER	REV
A.001	