




EXISTING FRONT ELEVATION




PROPOSED REAR ELEVATION




PROPOSED REAR ELEVATION

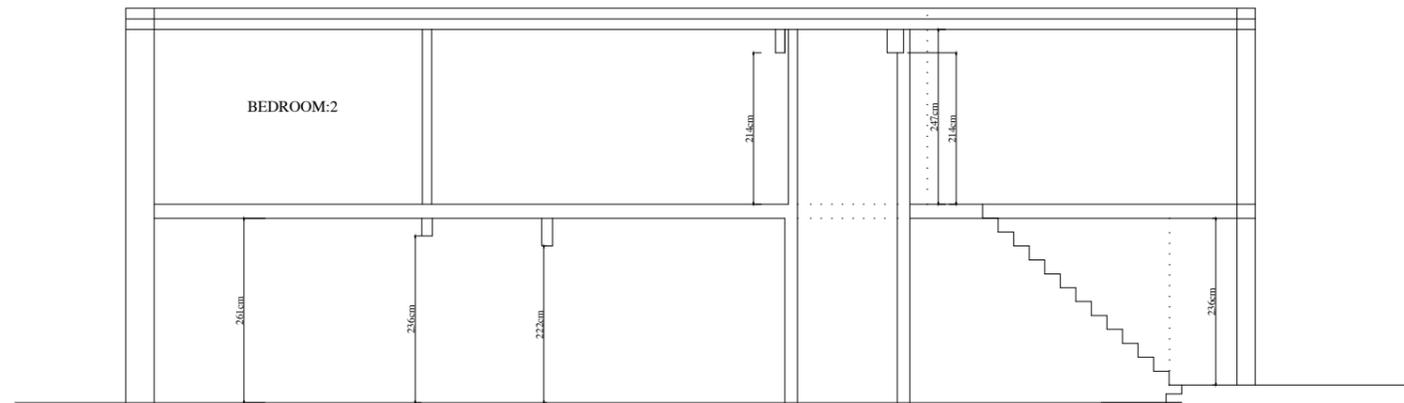

EXISTING SECTION A-A

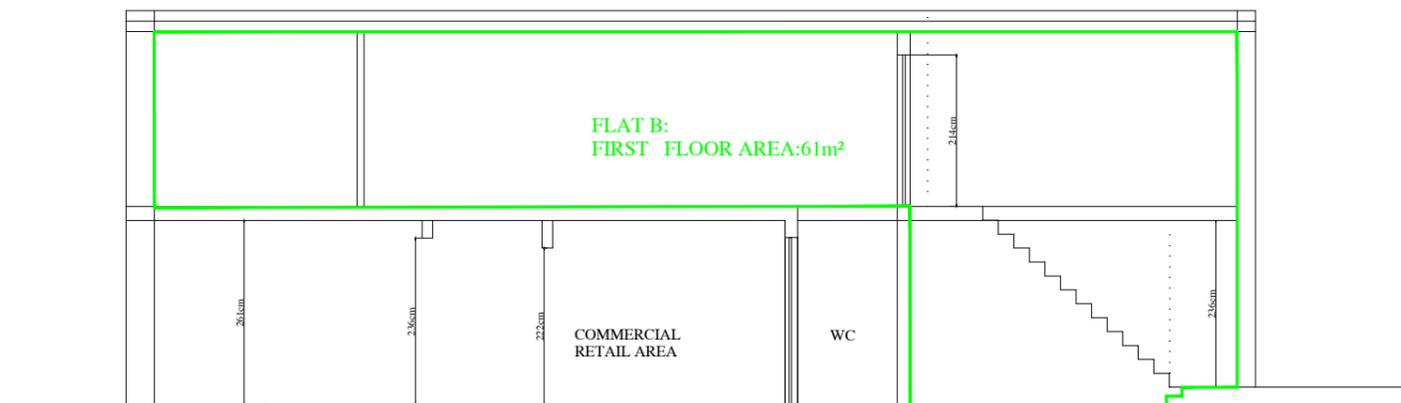

PROPOSED SECTION A-A

 

[m]

no	revision	date	control
<b>project</b> 130 SOUTH STREET LANCING - WEST SUSSEX BN15 8AU			
<b>drawing title</b> EXISTING ELEVATIONS AND SECTION A-A			
<b>scale</b> 1/100@A3			
<b>date</b> 27/11/2025			
<b>drw.no</b> O.ATESOGLU-08-PL02A			