


NORTH ELEVATION

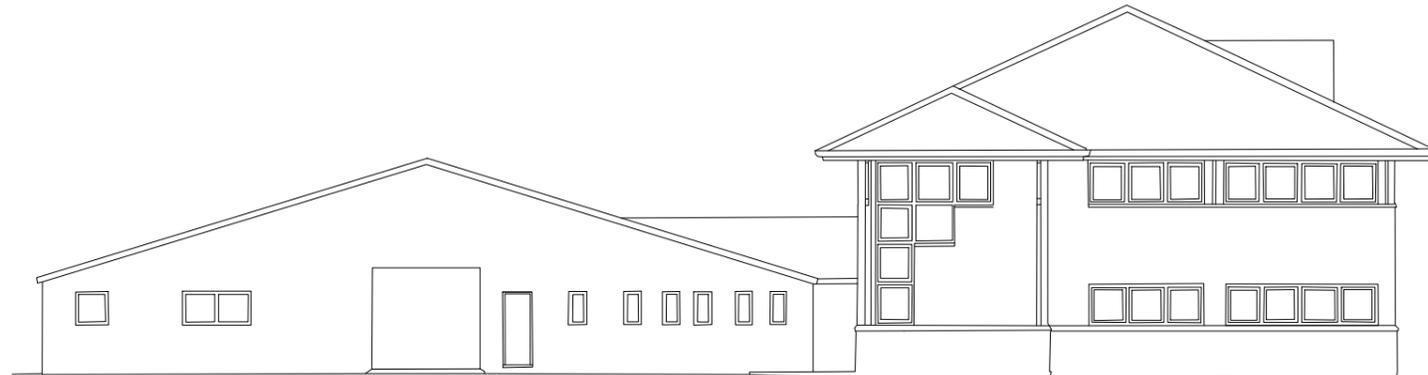

WEST ELEVATION



**Astra**   
**TECHNICAL**

PROJECT  
 53 SPENCER ROAD, LANCING,  
 BN15 8UA

TITLE  
 EXISTING ELEVATIONS

SCALE	DATE	PAGE	DESIGN/CAD	REVIEWED BY	REV
1:200 - A3	05/12/25	7 of 12	TA	SG	A

DRAWING NUMBER  
**EEL-001**