


SOUTH ELEVATION

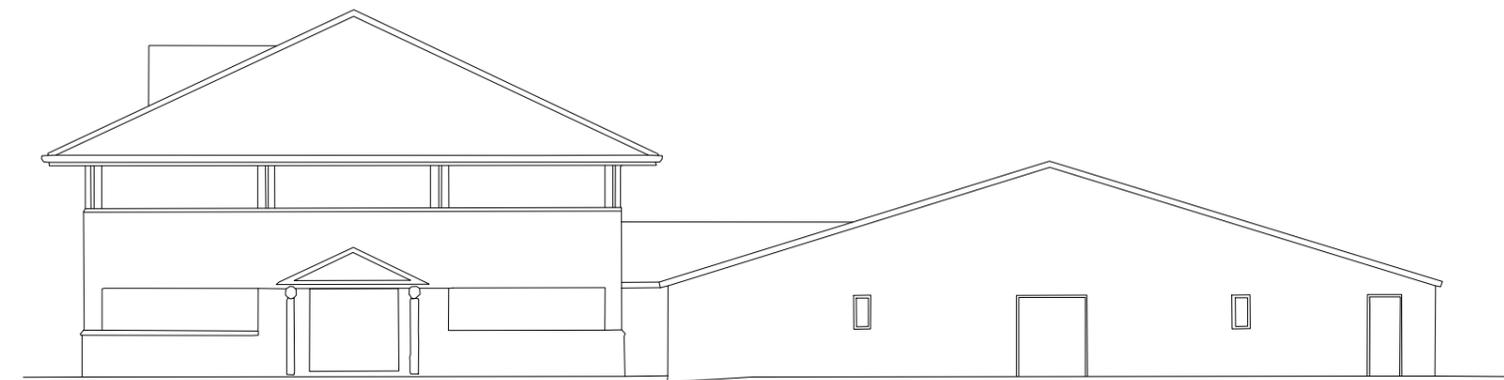

EAST ELEVATION



Astra 
TECHNICAL

PROJECT
 53 SPENCER ROAD, LANCING,
 BN15 8UA

TITLE
 EXISTING ELEVATIONS

SCALE	DATE	PAGE	REV
1:200 - A3	05/12/25	8 of 12	A
DESIGN/CAD TA	REVIEWED BY SG		

DRAWING NUMBER
EEL-002