


NORTH ELEVATION

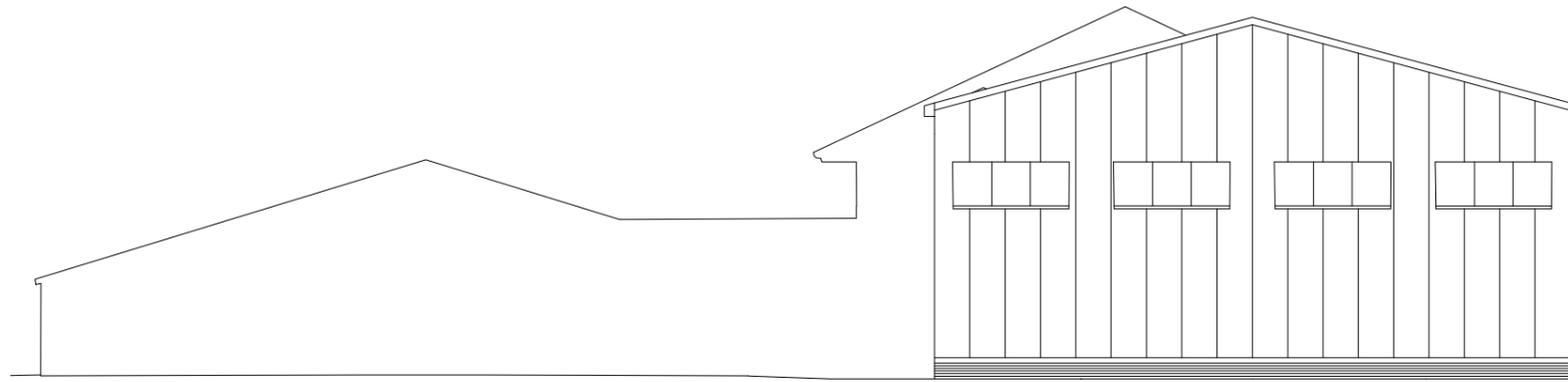

WEST ELEVATION



**Astra**   
**TECHNICAL**

PROJECT  
 53 SPENCER ROAD, LANCING,  
 BN15 8UA

TITLE  
 PROPOSED ELEVATIONS

SCALE	DATE	PAGE
1:200 - A3	05/12/25	1 of 12

DESIGN/CAD	REVIEWED BY	REV
TA	SG	A

DRAWING NUMBER  
**PEL-001**