
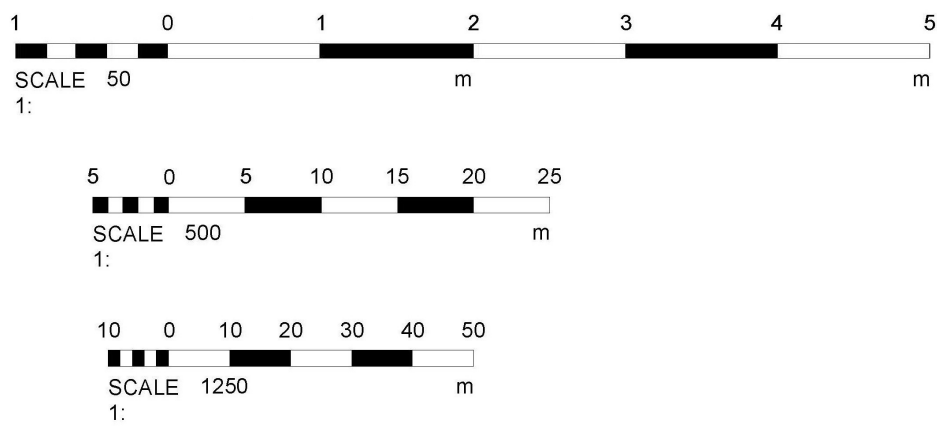
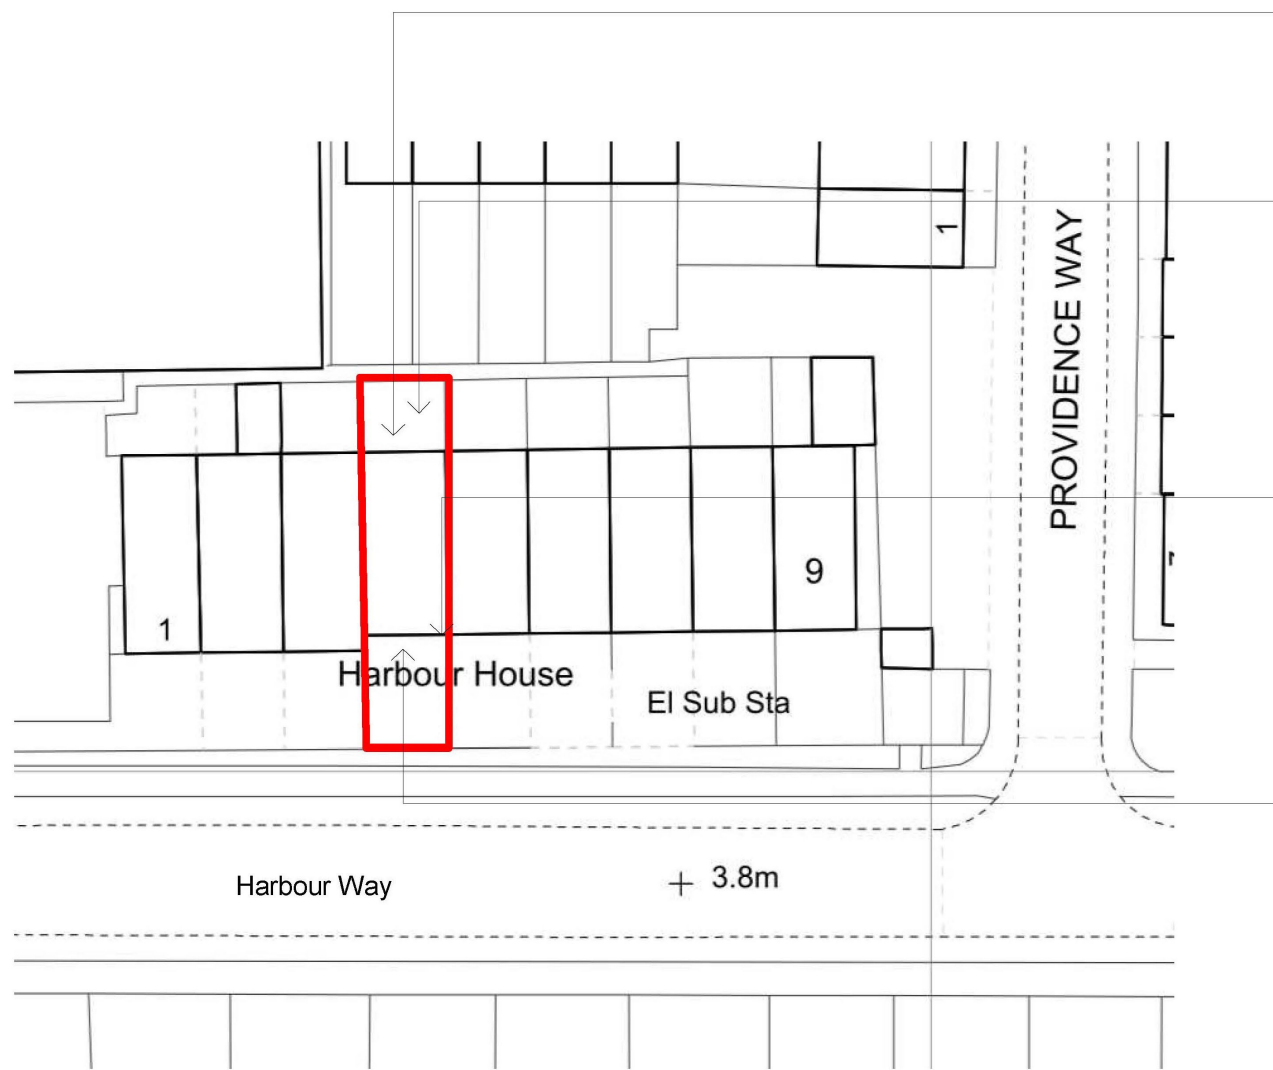



Site Plan 1:500

Site Plan 1:1250

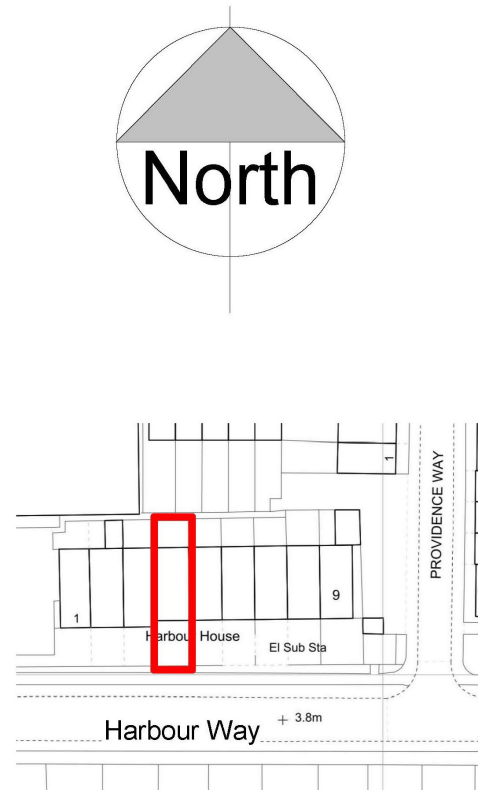


No external alterations


No internal alterations  
Room Use Change Only

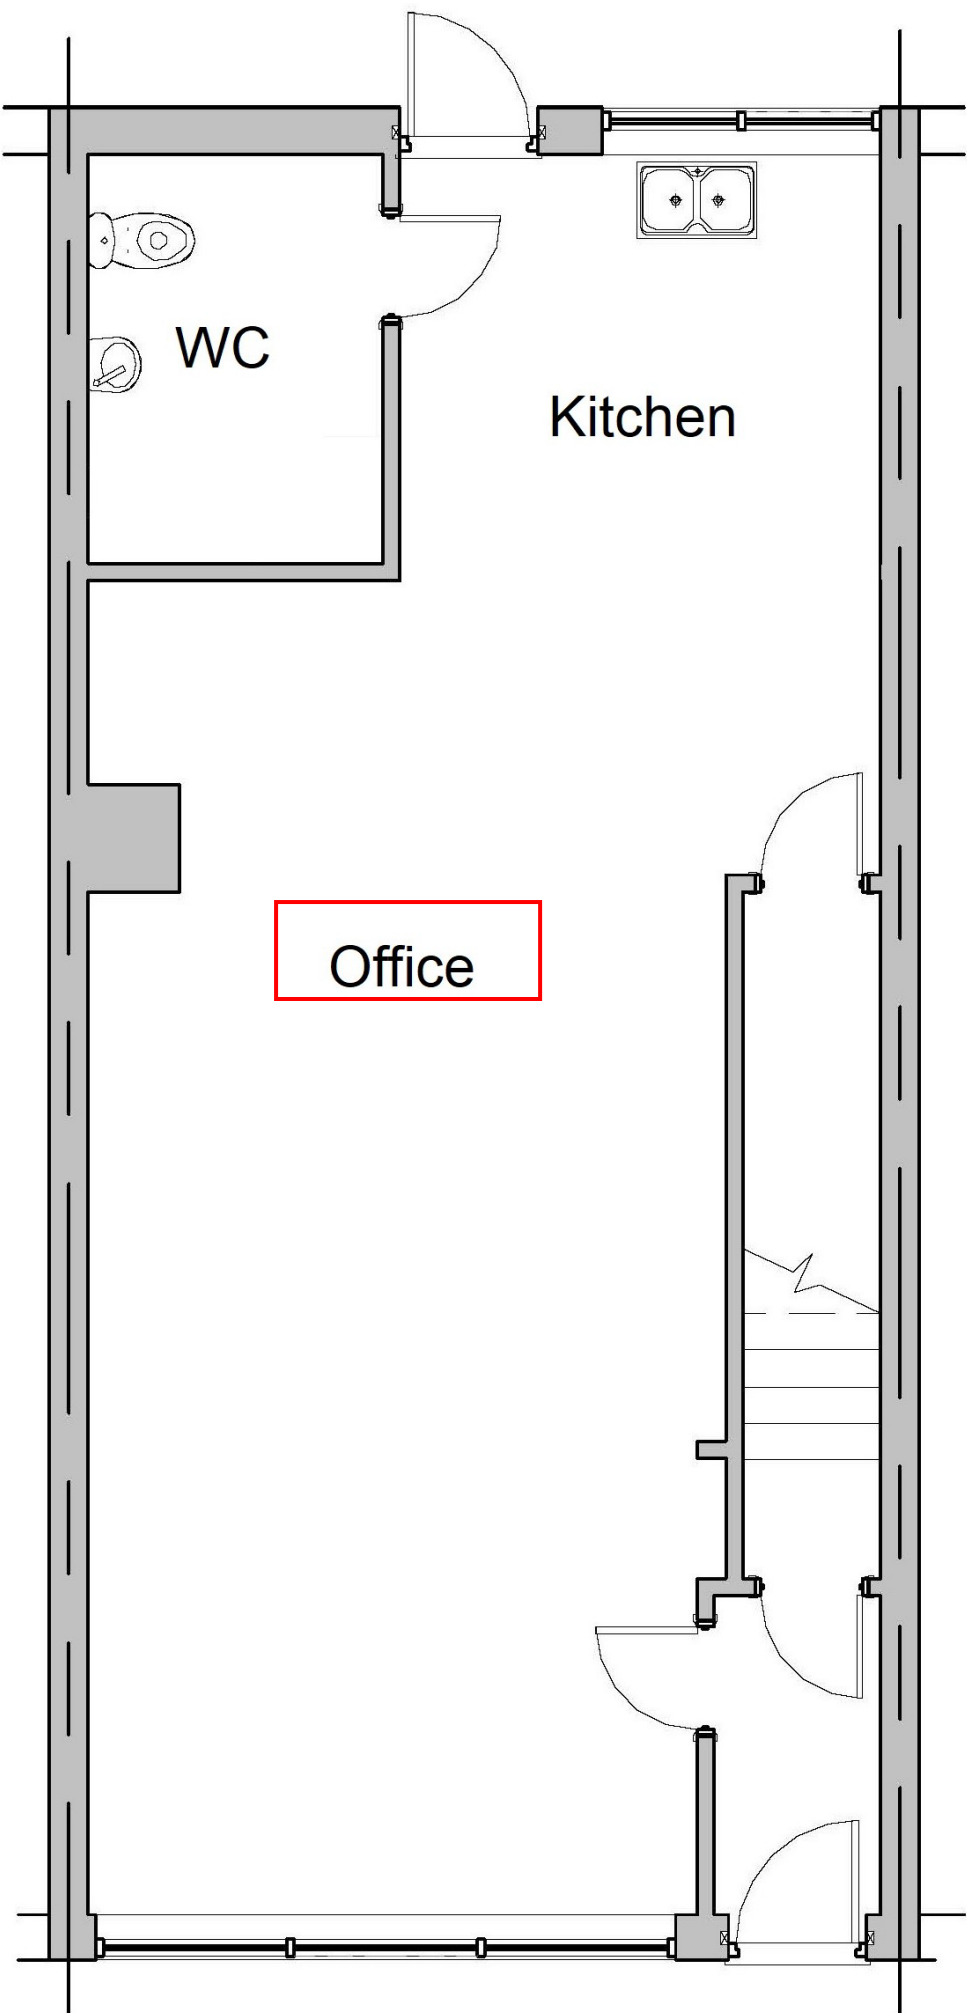


Existing Ground Floor

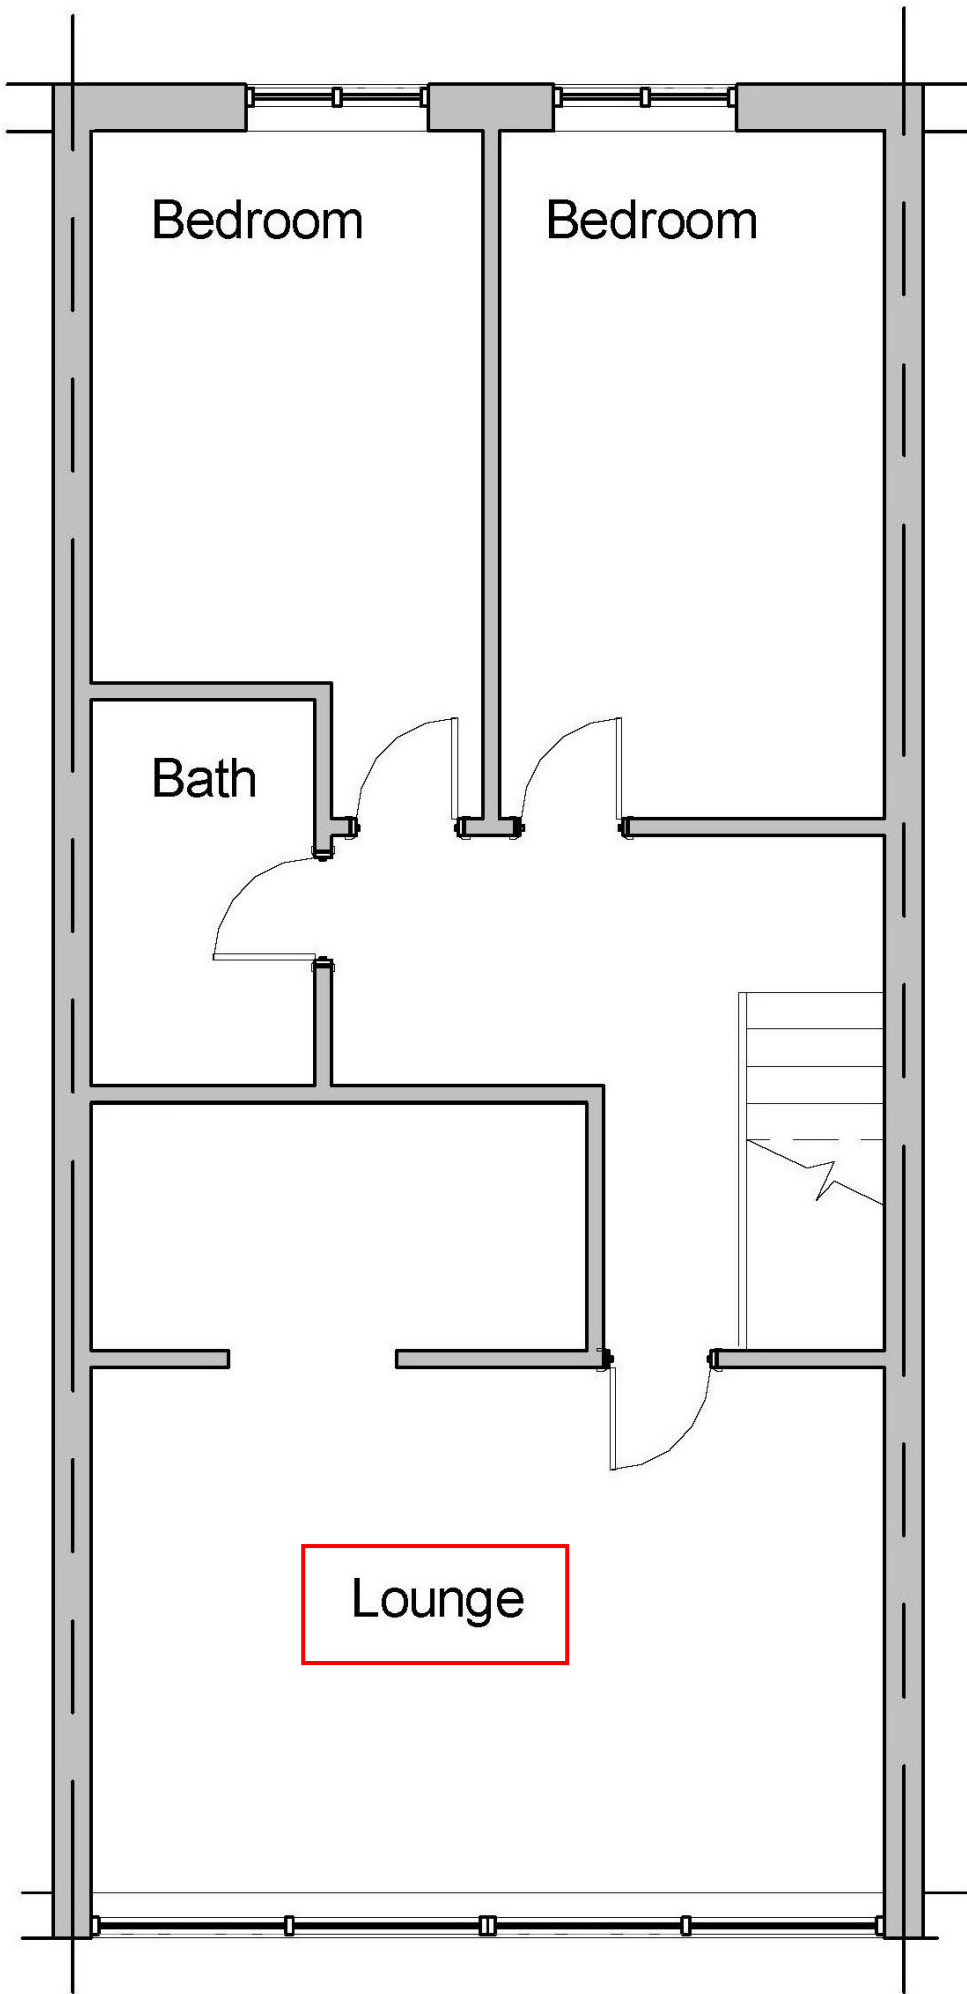

Existing First Floor

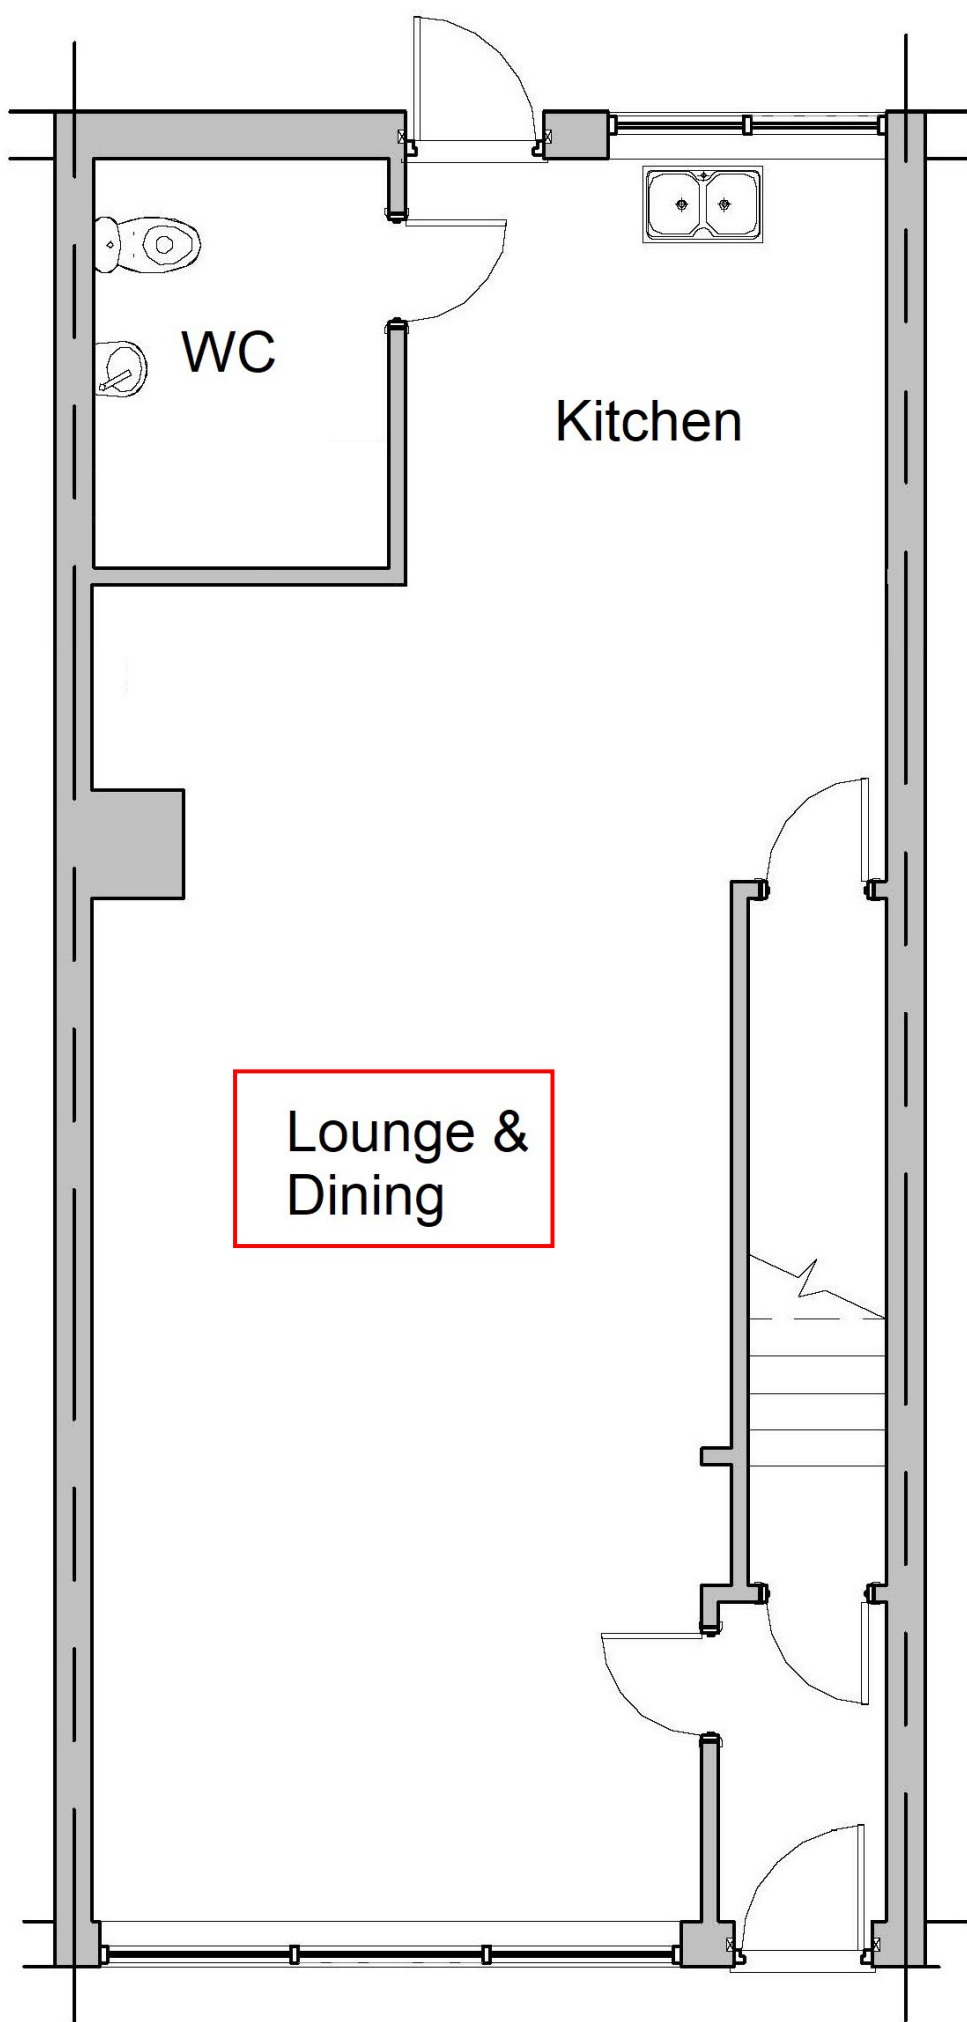

Proposed Ground Floor

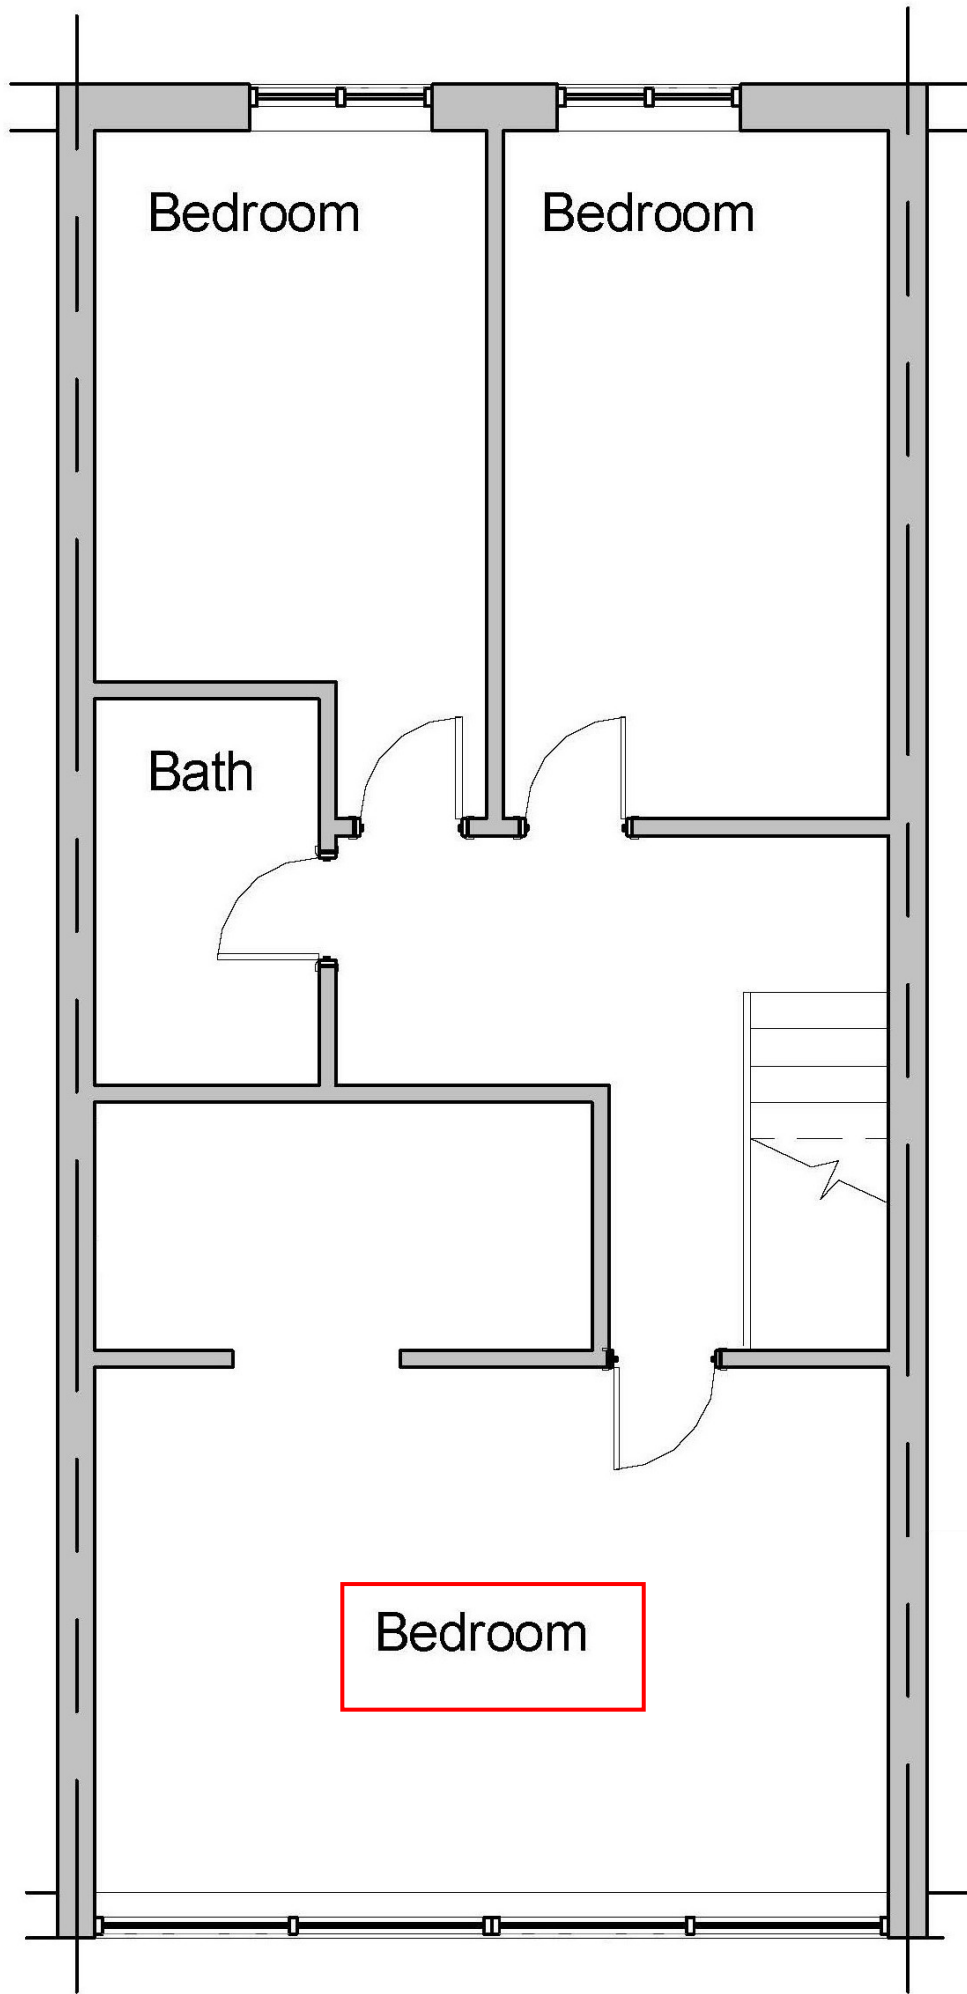

Proposed First Floor

Floorplans 1:50

Date 27/01/2026	Rev 1
Size A1	Scale 1:50 1:500 1:1250
Sheet 1 of 1	

Change of use from  
live work unit to  
dwelling house

Existing and  
Proposed details

No.4  
Harbour House  
Harbour Way  
Shoreham-by-sea  
West Sussex  
BN43 5RB