


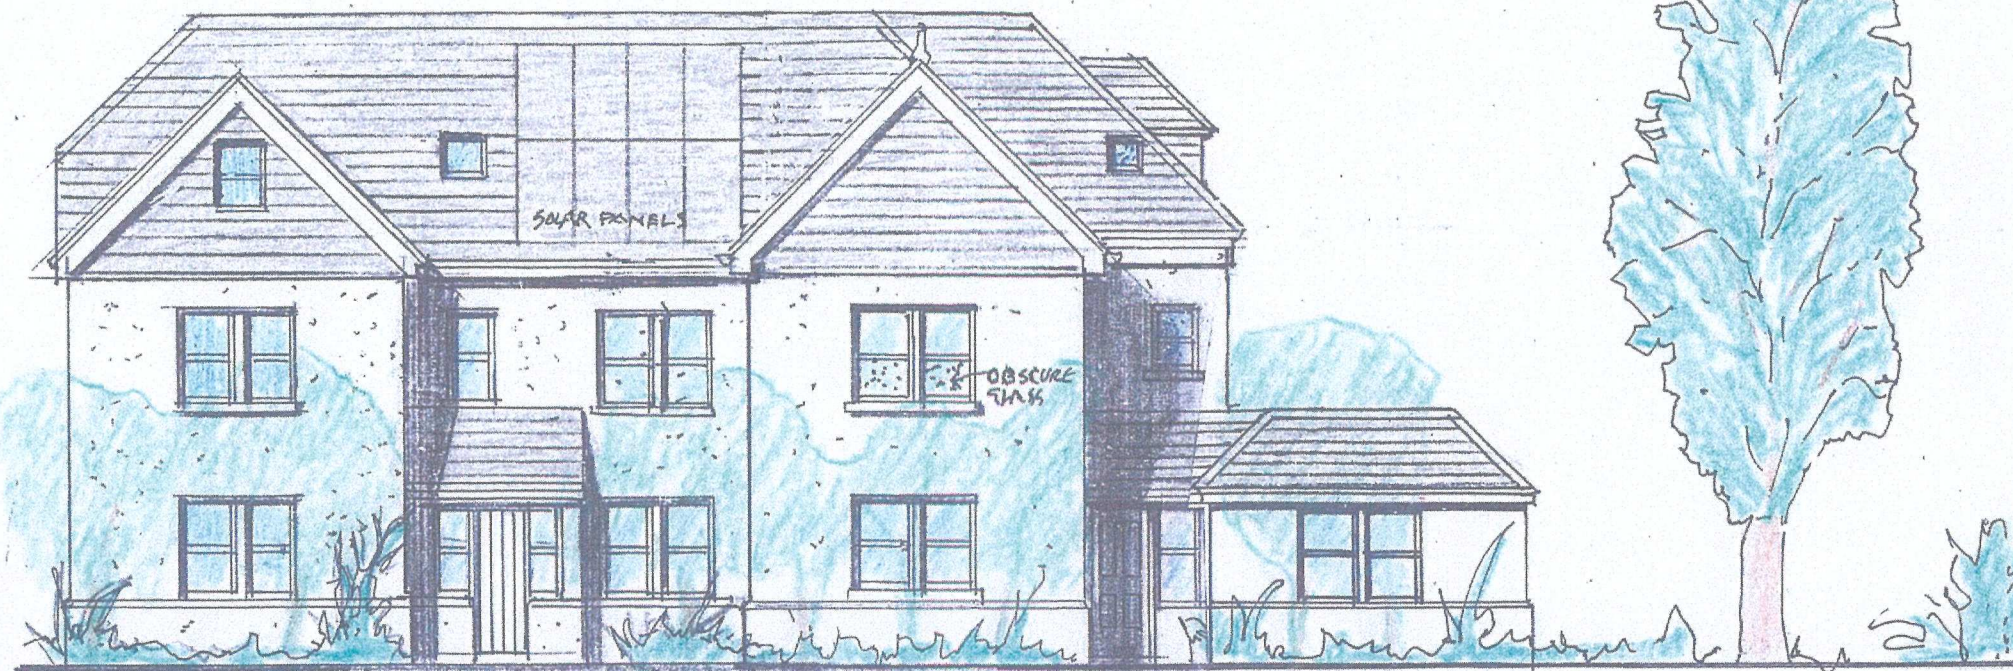


R-5 FRONT

R-6



REAR ELEVATION

R-5

 

Revisions	
Client G.MAYO	
Project Title NEW RD R-6	
Drawing Title ELEVATIONS-1	
Scale(s) 1:100 & A3	
Date	Drawn By
Drawing Number 345 on AB	