

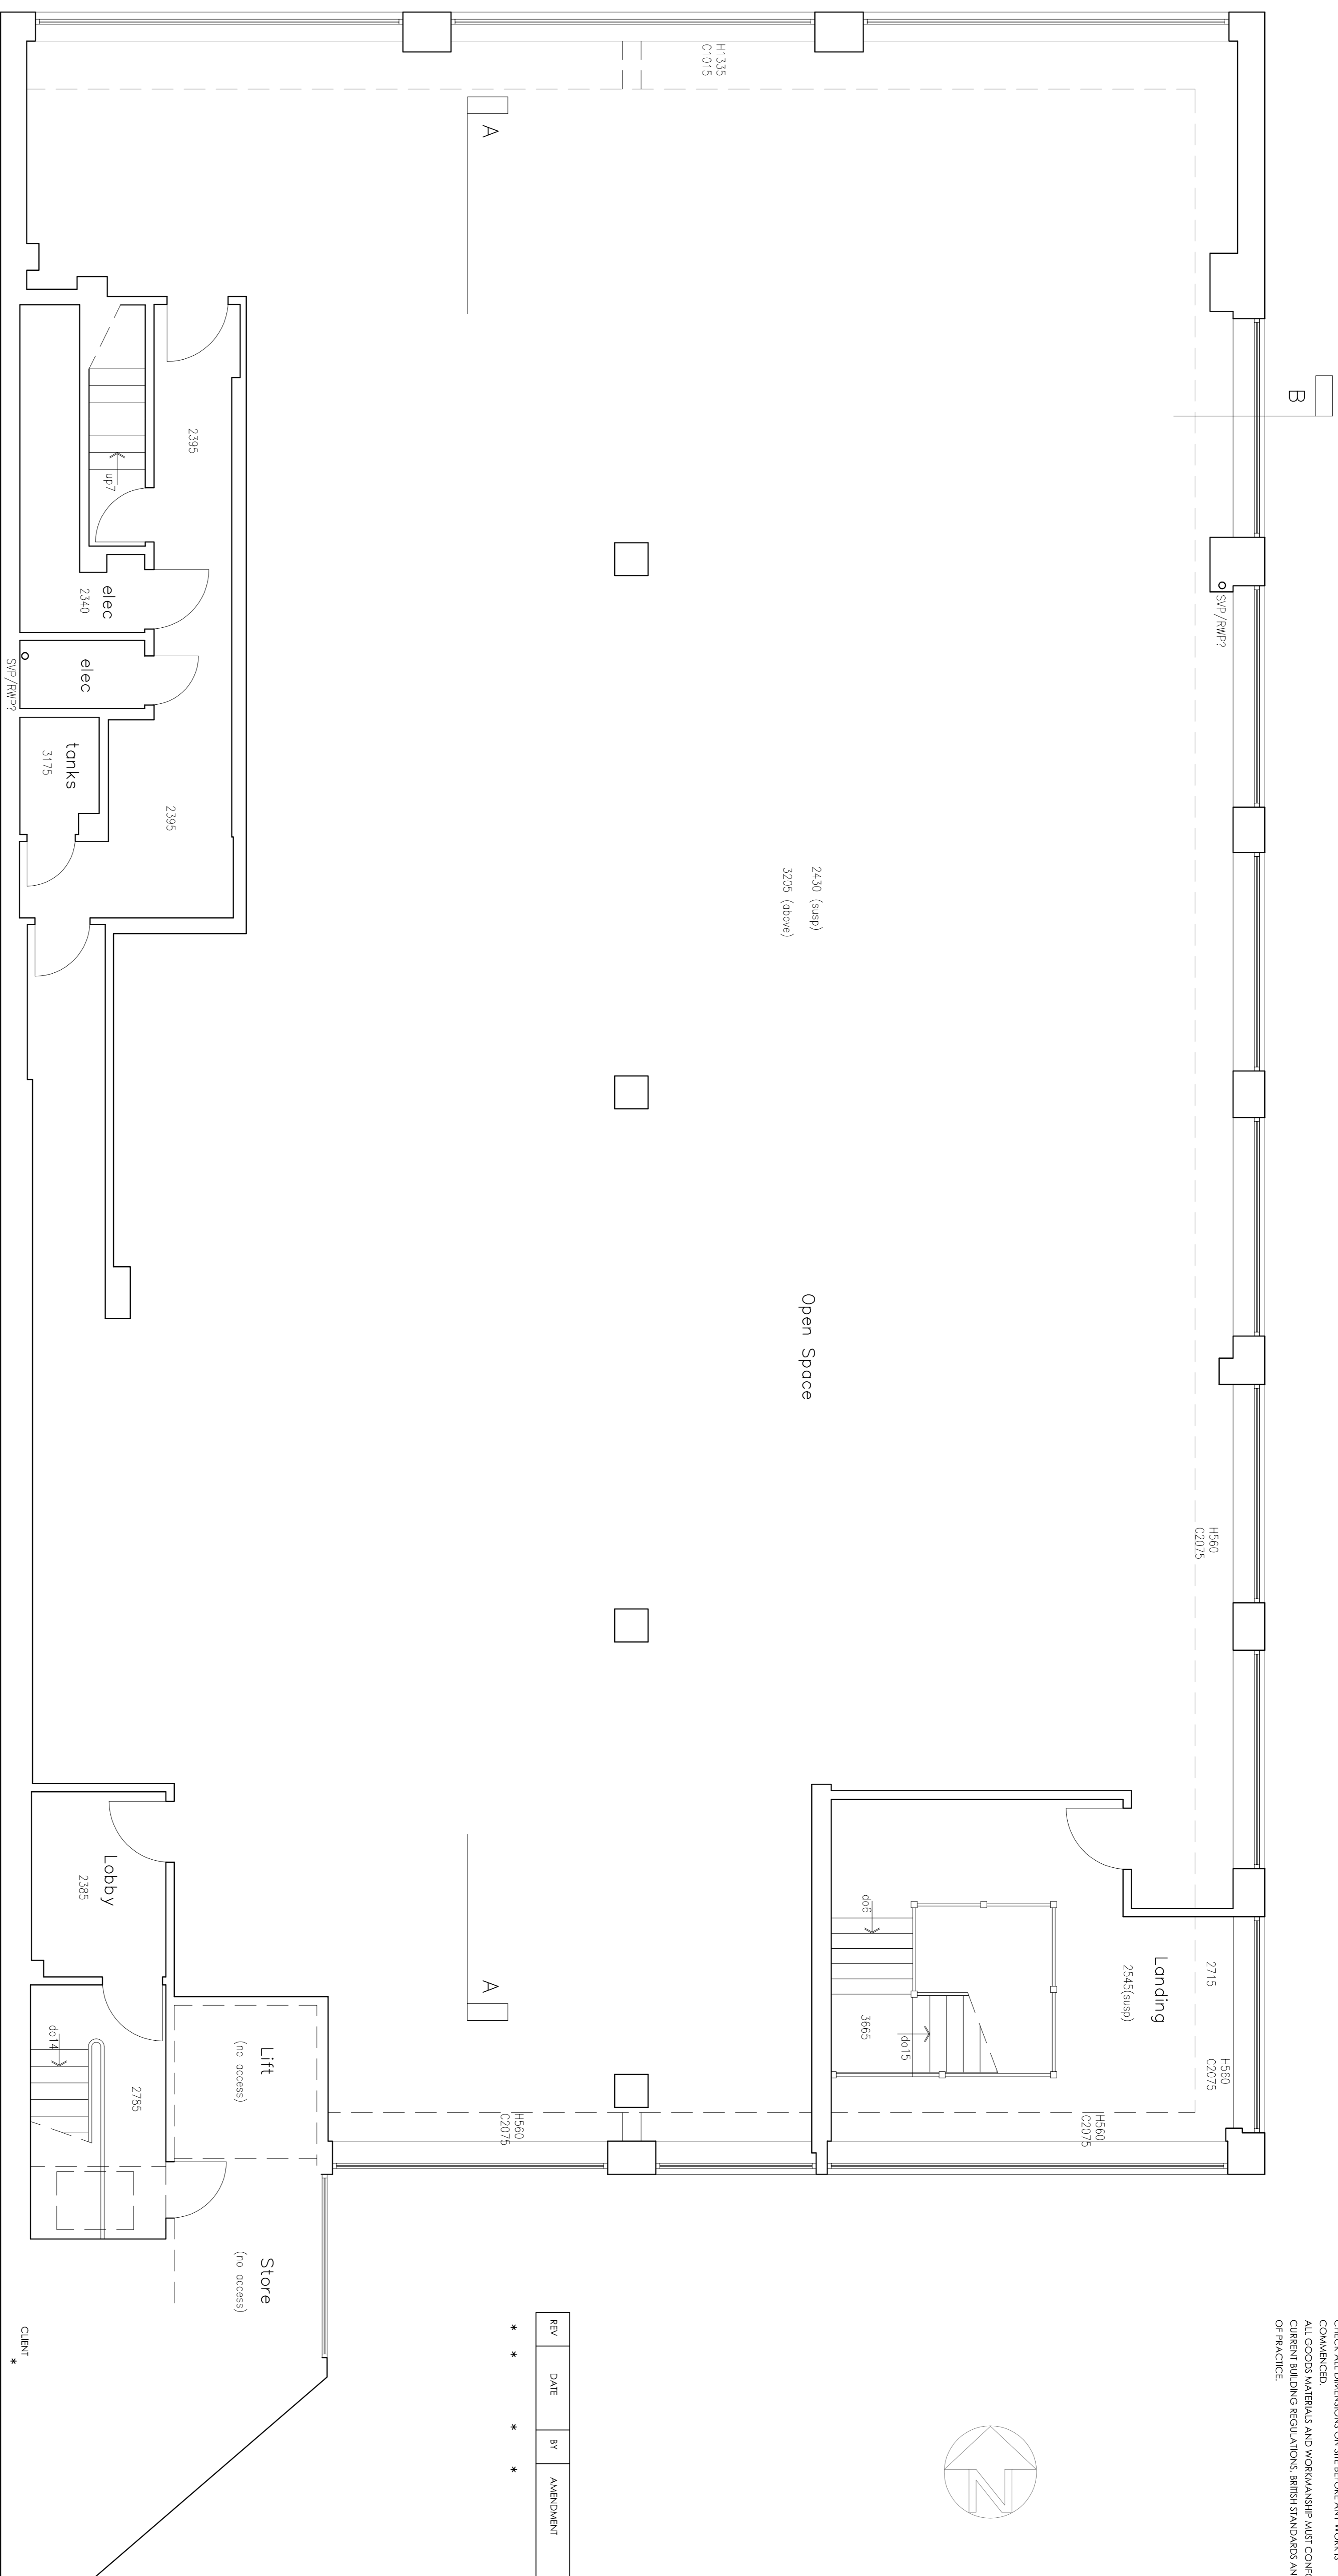


NOTES

DO NOT SCALE OFF THIS DRAWING.
CHECK ALL DIMENSIONS ON SITE BEFORE ANY WORK IS COMMENCED.
ALL GOODS MATERIALS AND WORKMANSHIP MUST CONFORM WITH CURRENT BUILDING REGULATIONS, BRITISH STANDARDS AND CODES OF PRACTICE.

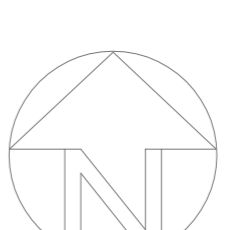

First Floor Plan as Existing

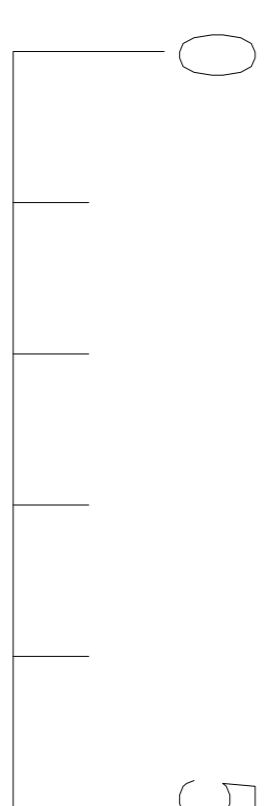

REV	DATE	BY	AMENDMENT
* * *			

JOB TITLE *
CLIENT *

JOB TITLE
105-109
Montague Street
Worthing
West Sussex
BN11 3BP

DRAWING TITLE
First Floor Plan
as Existing

DATE	SCALE	DRAWN BY	CHECKED BY
June 2025	1:50@A1	JOS	*

JOB NO.	DRAWING NO.	REVISION
*	01	*