


PROSPECT PLACE

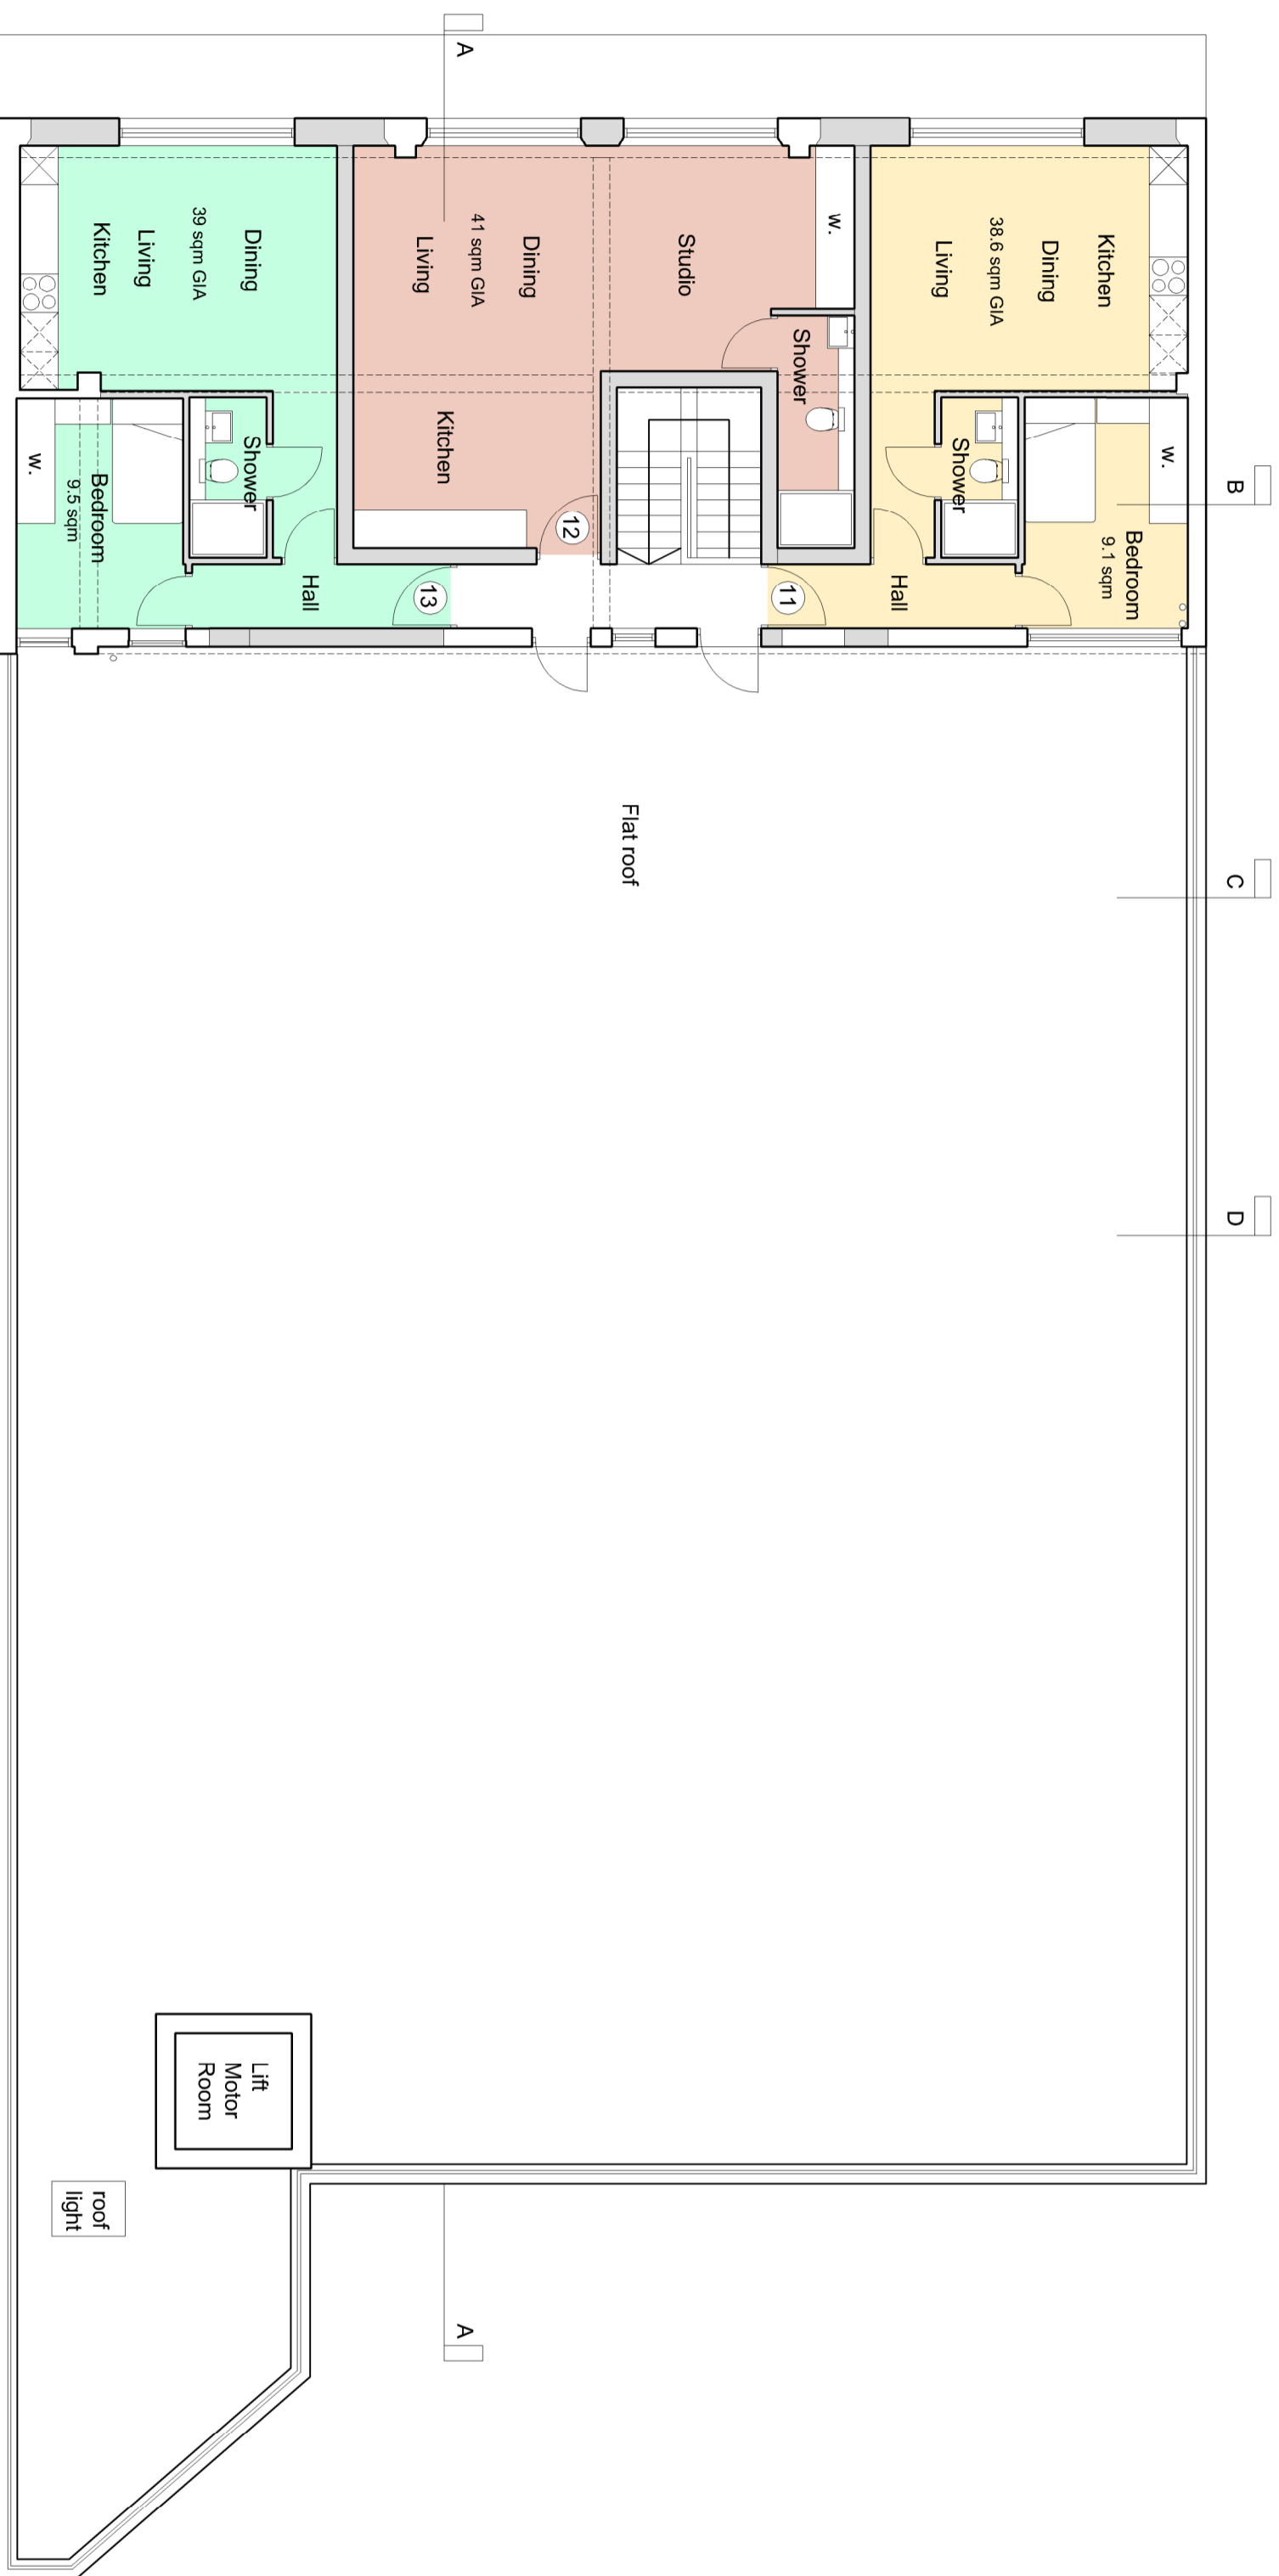

AUGUSTA PLACE

Planning issue

rev. | date

No dimensions to be scaled from this drawing. Any dimensions shown on the drawing should be checked on site.

This drawing has been produced for Planning purposes only and should not be used for Construction purposes in any way.

This drawing is copyright and should not be reproduced without the permission of the Architects.

client

Danworth Holdings Ltd

project 105-109 Montague Street
Worthing

drawing Proposed Floor Plan

scale 1:100@A2 date July 2025 drawn

2/3 St Johns Road
Hove East Sussex BN3 2FB
email: info@turnerassociates.co.uk
tel: 01273 203230

Turner Associates
Architects and Planning Consultants

TA 1591 / 13

