



© This drawing is copyright and must not be reproduced without the written consent of the Architect.

REV	DATE	DESCRIPTION
A	10.10.25	PV panels altered

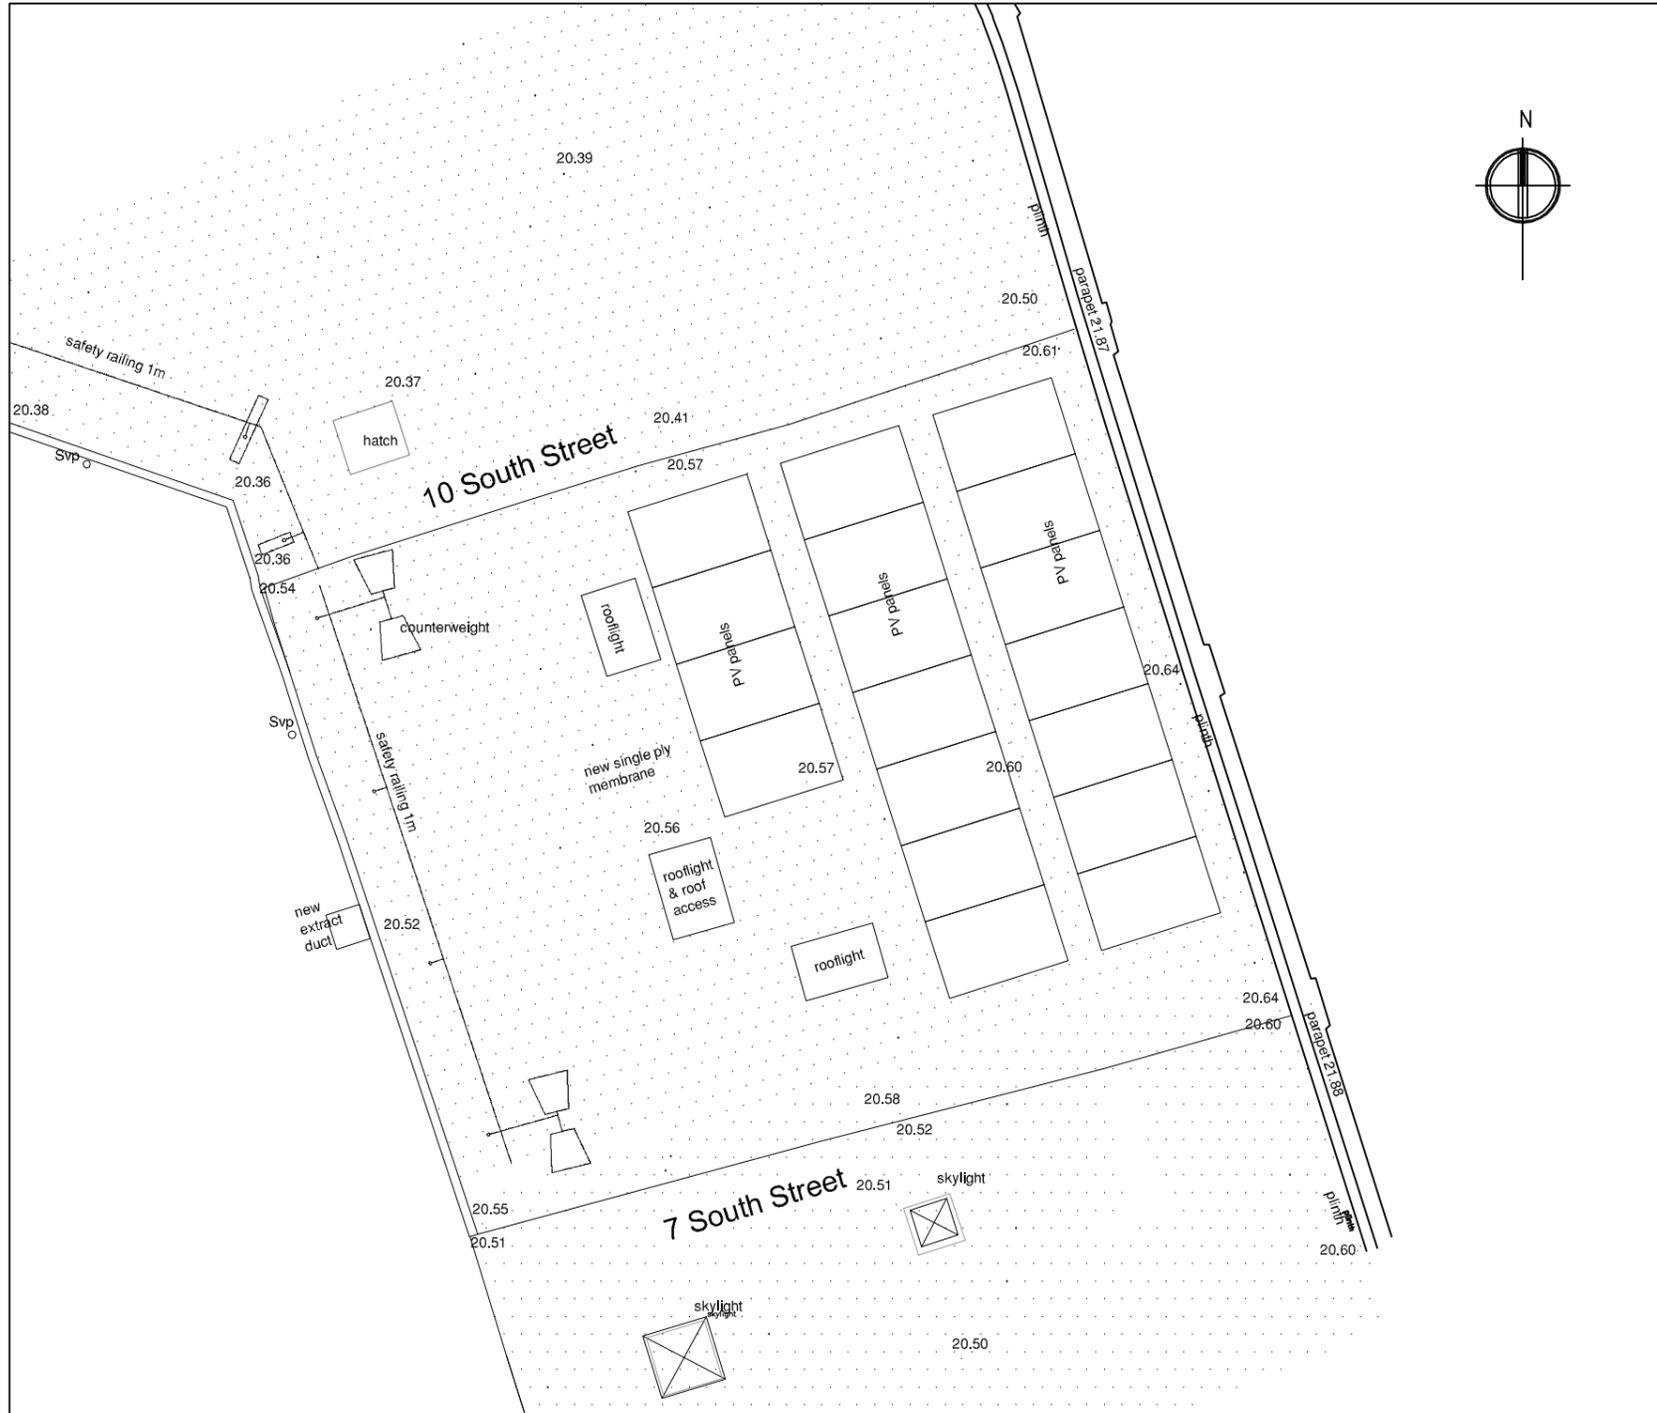

1:100 Roof Plan as Proposed

Scale Bar 1:100

 

Conversion at
8-9 South Street, Worthing

PLANNING

Roof Plan as Proposed

saville jones | architects

date: October 2025

scale: 1 : 100 @A3

25015

SK

31A

DWG: \DRAWINGS\PROFORM\SJA_A1_200.DWG