





Existing Ground Floor Plan

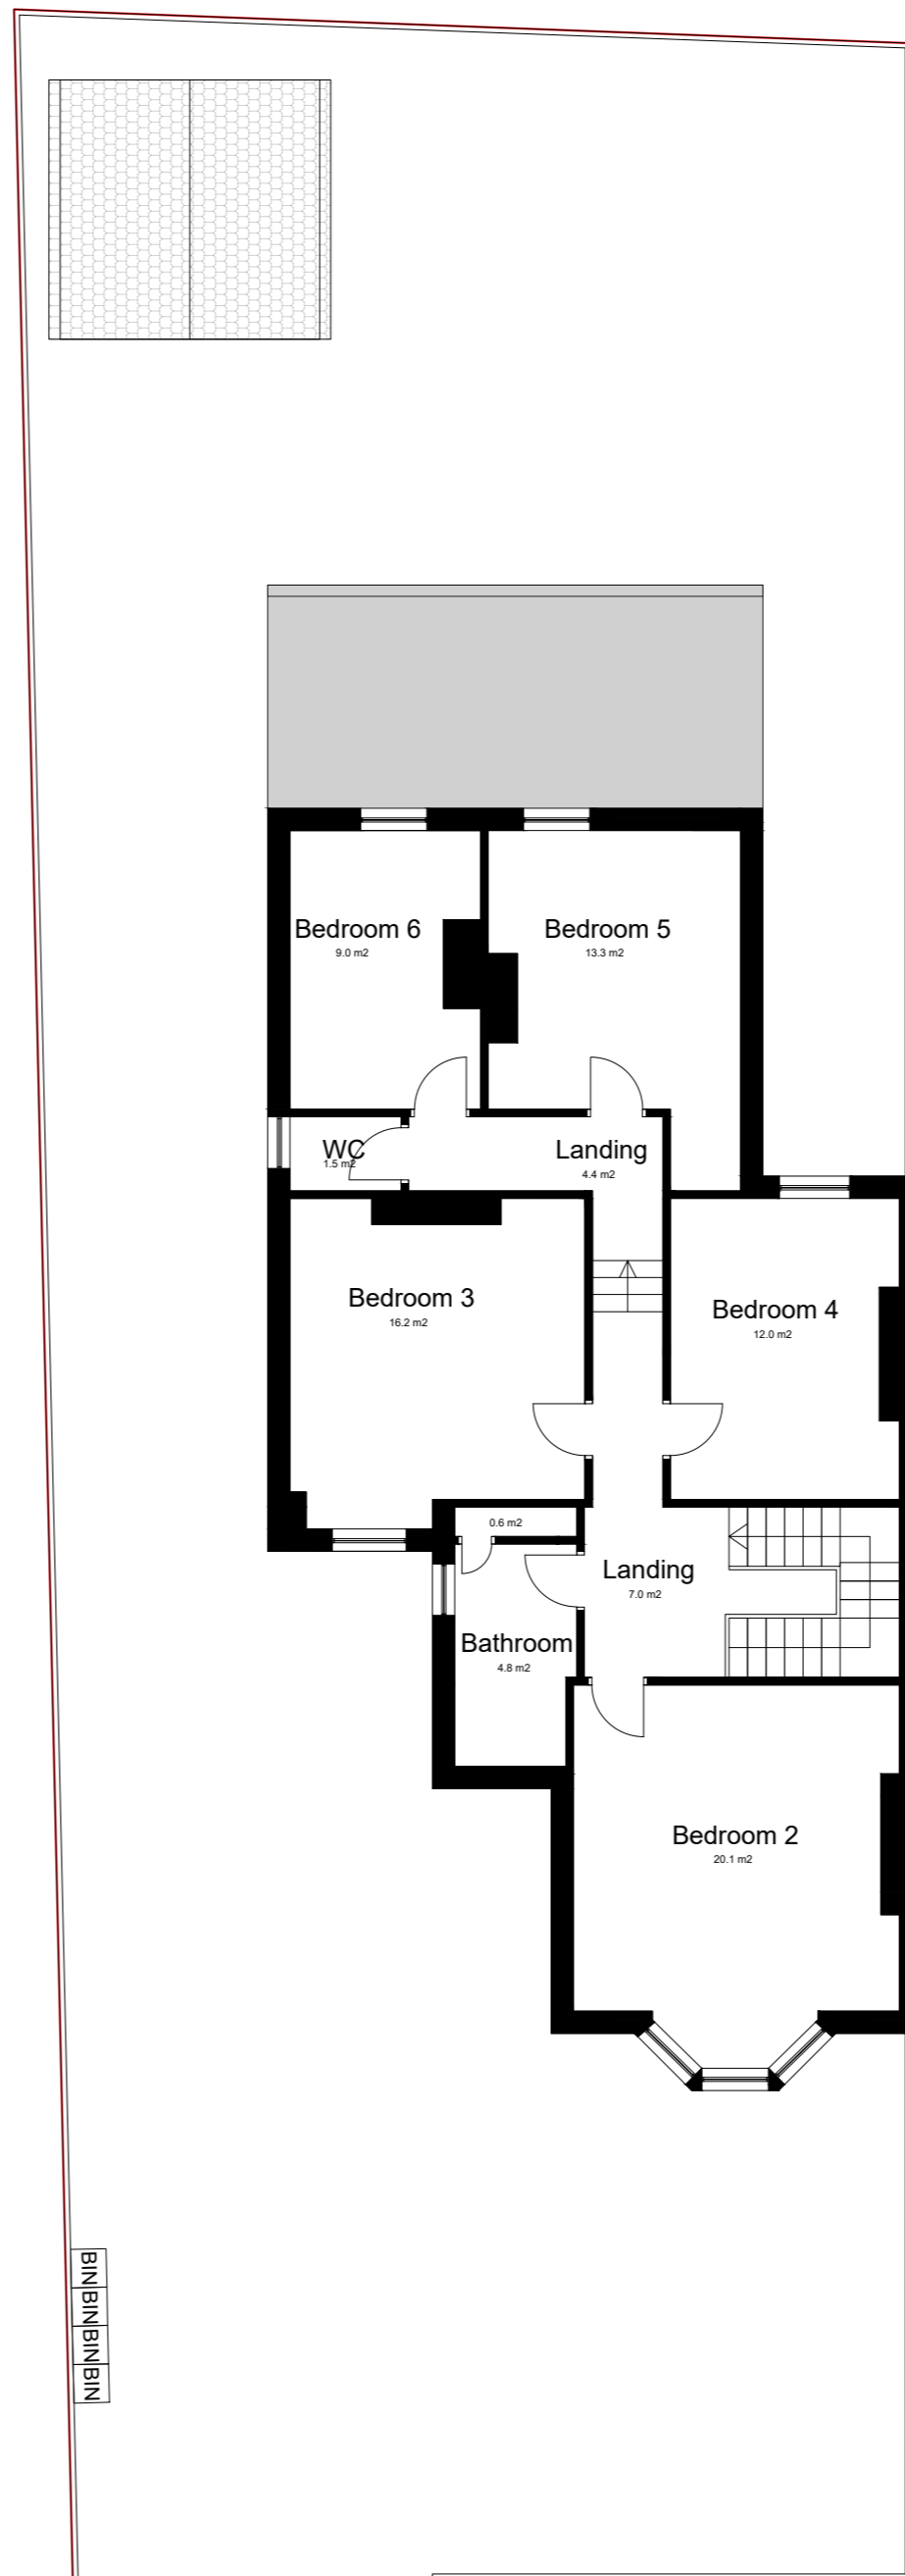

Existing First Floor Plan

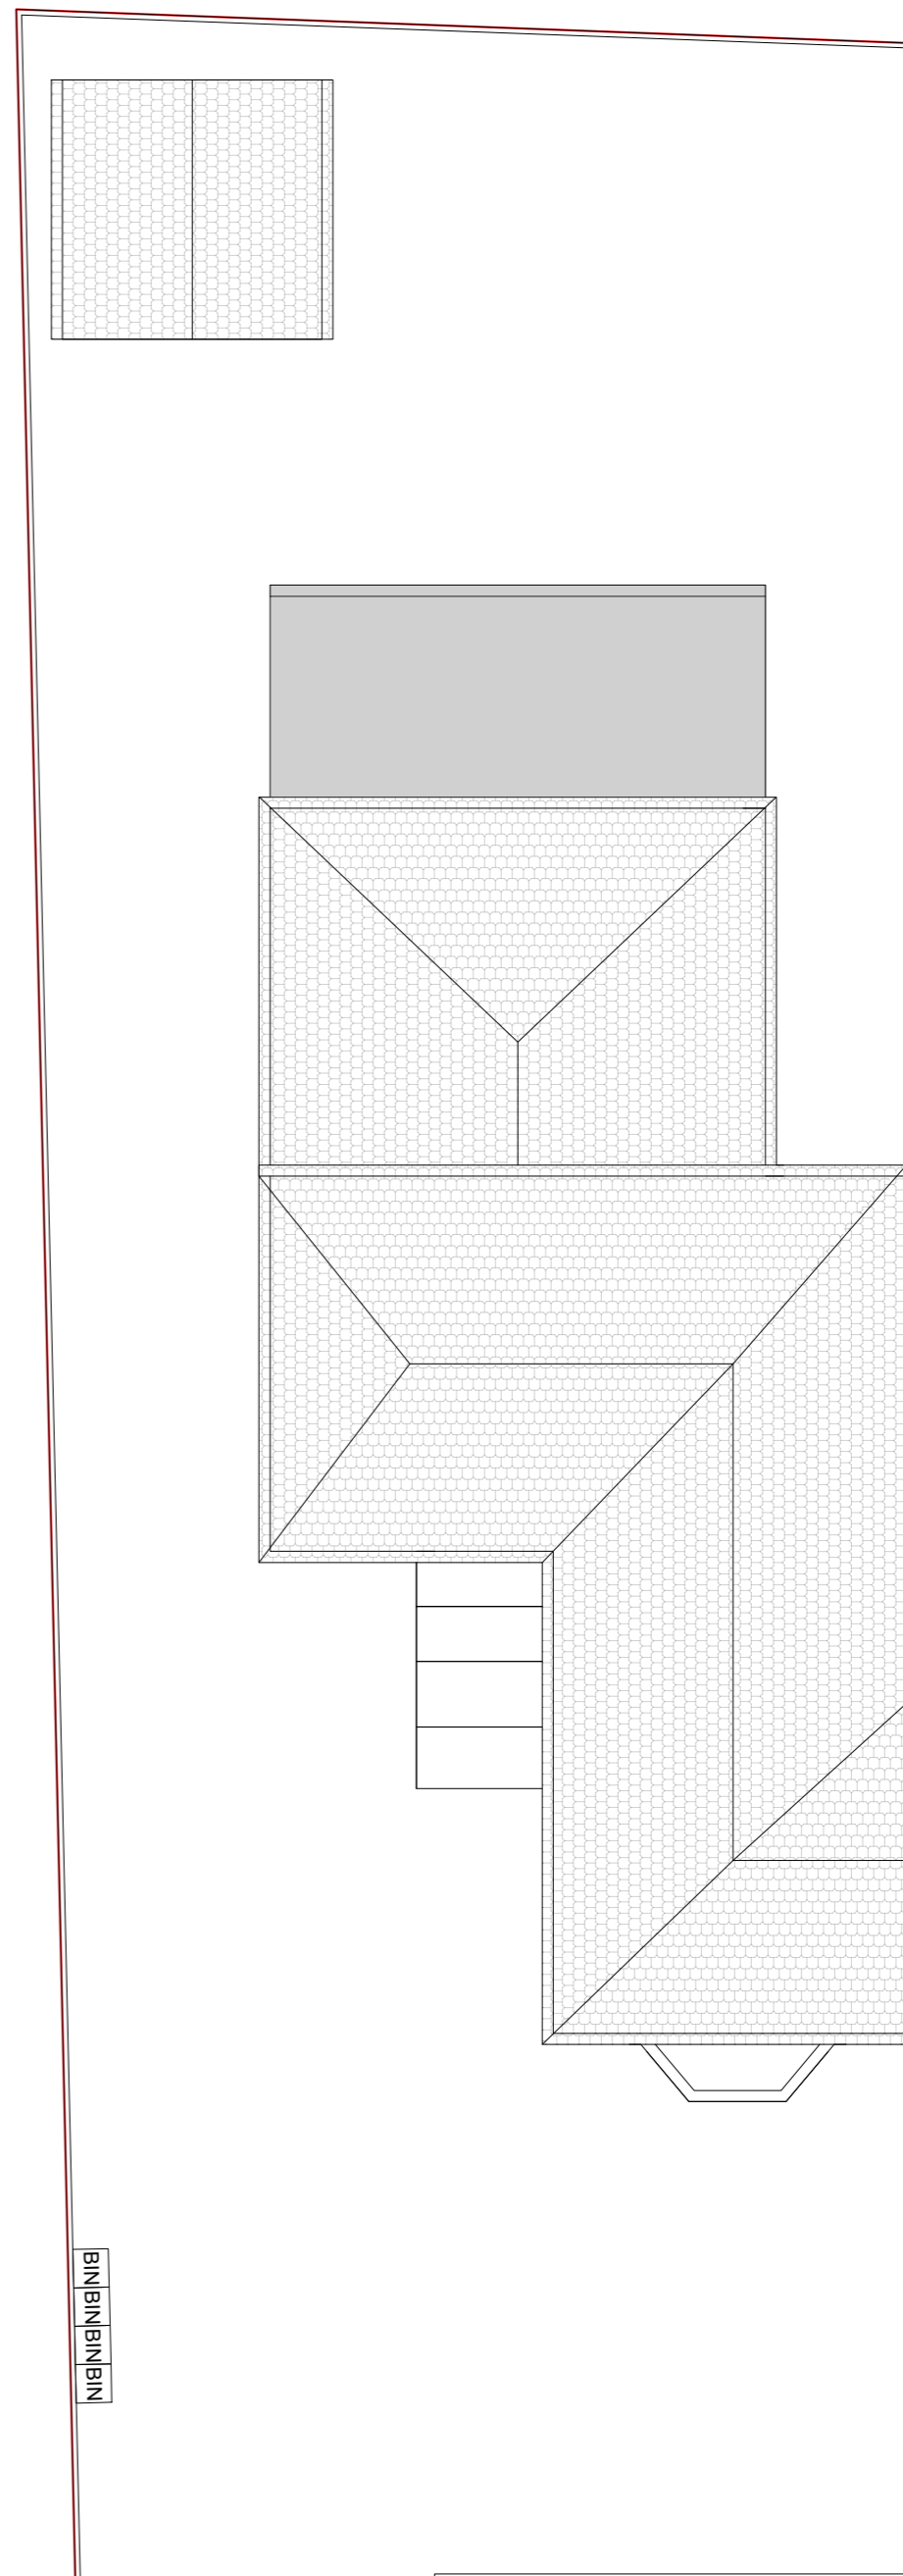

Existing Roof Plan

Any dimensions shown should be checked on site.
 Designs are not coordinated with engineer projects.
 Not for construction purposes.



HOMZ

DESIGN | PLAN | BUILD
 www.homz.uk / 0 330 818 3001

Drawing Title: Existing Plans
 Drawing :H-0559-04_56RowlandsRoad_ExistingPlans_V1
 Drawing Number:H-0559
 Site Address:84B Albacore crescent SE13 7HP

Scale :1/100 at A2
 Revision :V1
 Date :26.01.2026