





Proposed Ground Floor Plan

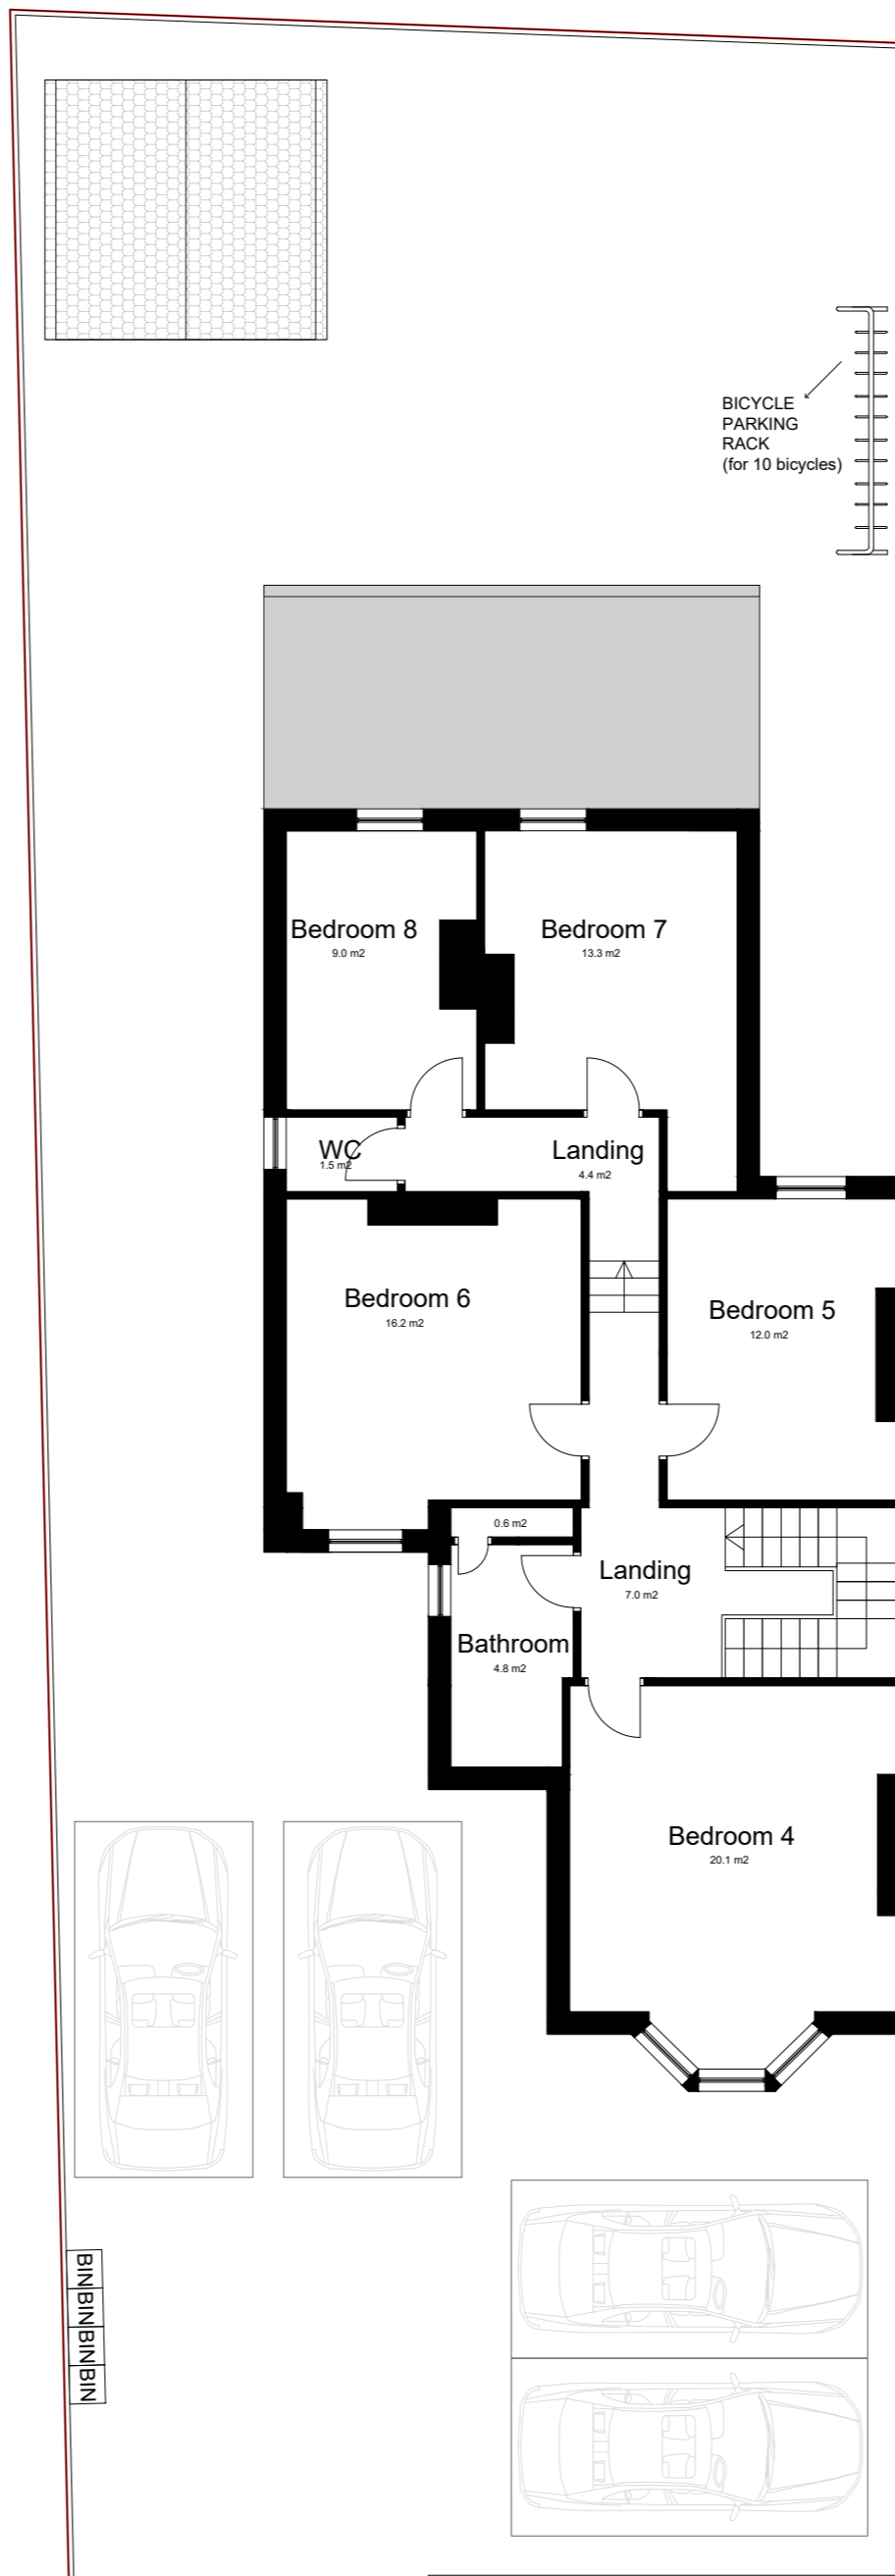


Proposed First Floor Plan

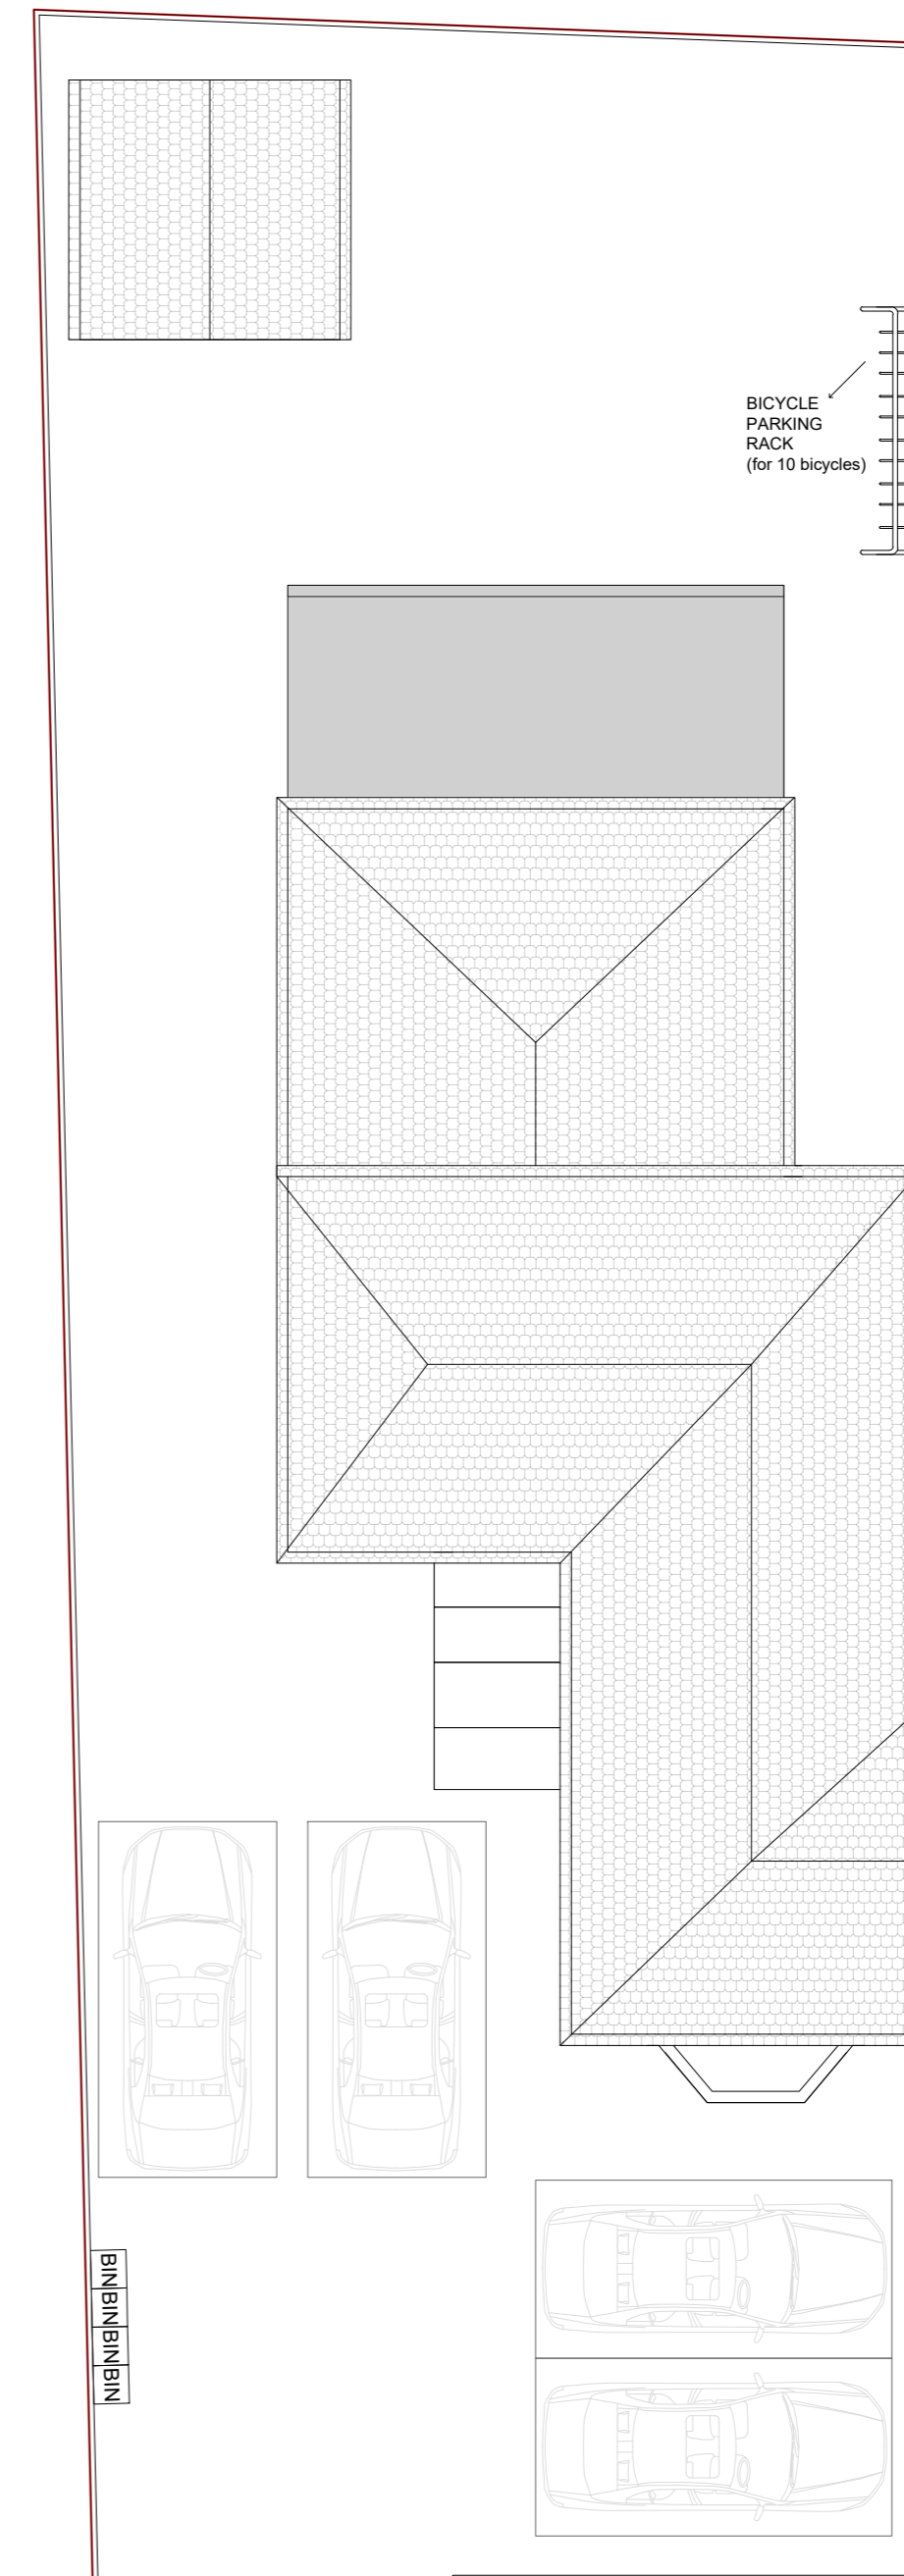

Proposed Roof Plan

Any dimensions shown should be checked on site.
 Designs are not coordinated with engineer projects.
 Not for construction purposes.

 

HOMZ

DESIGN | PLAN | BUILD
 www.homz.uk / 0 330 818 3001

Drawing Title: Proposed Plans
 Drawing: H-0559-05_56RowlandsRoad_ProposedPlans_V1
 Drawing Number: H-0559
 Site Address: 84B Albacore crescent SE13 7HP

Scale: 1/100 at A2
 Revision: V1
 Date: 26.01.2026