


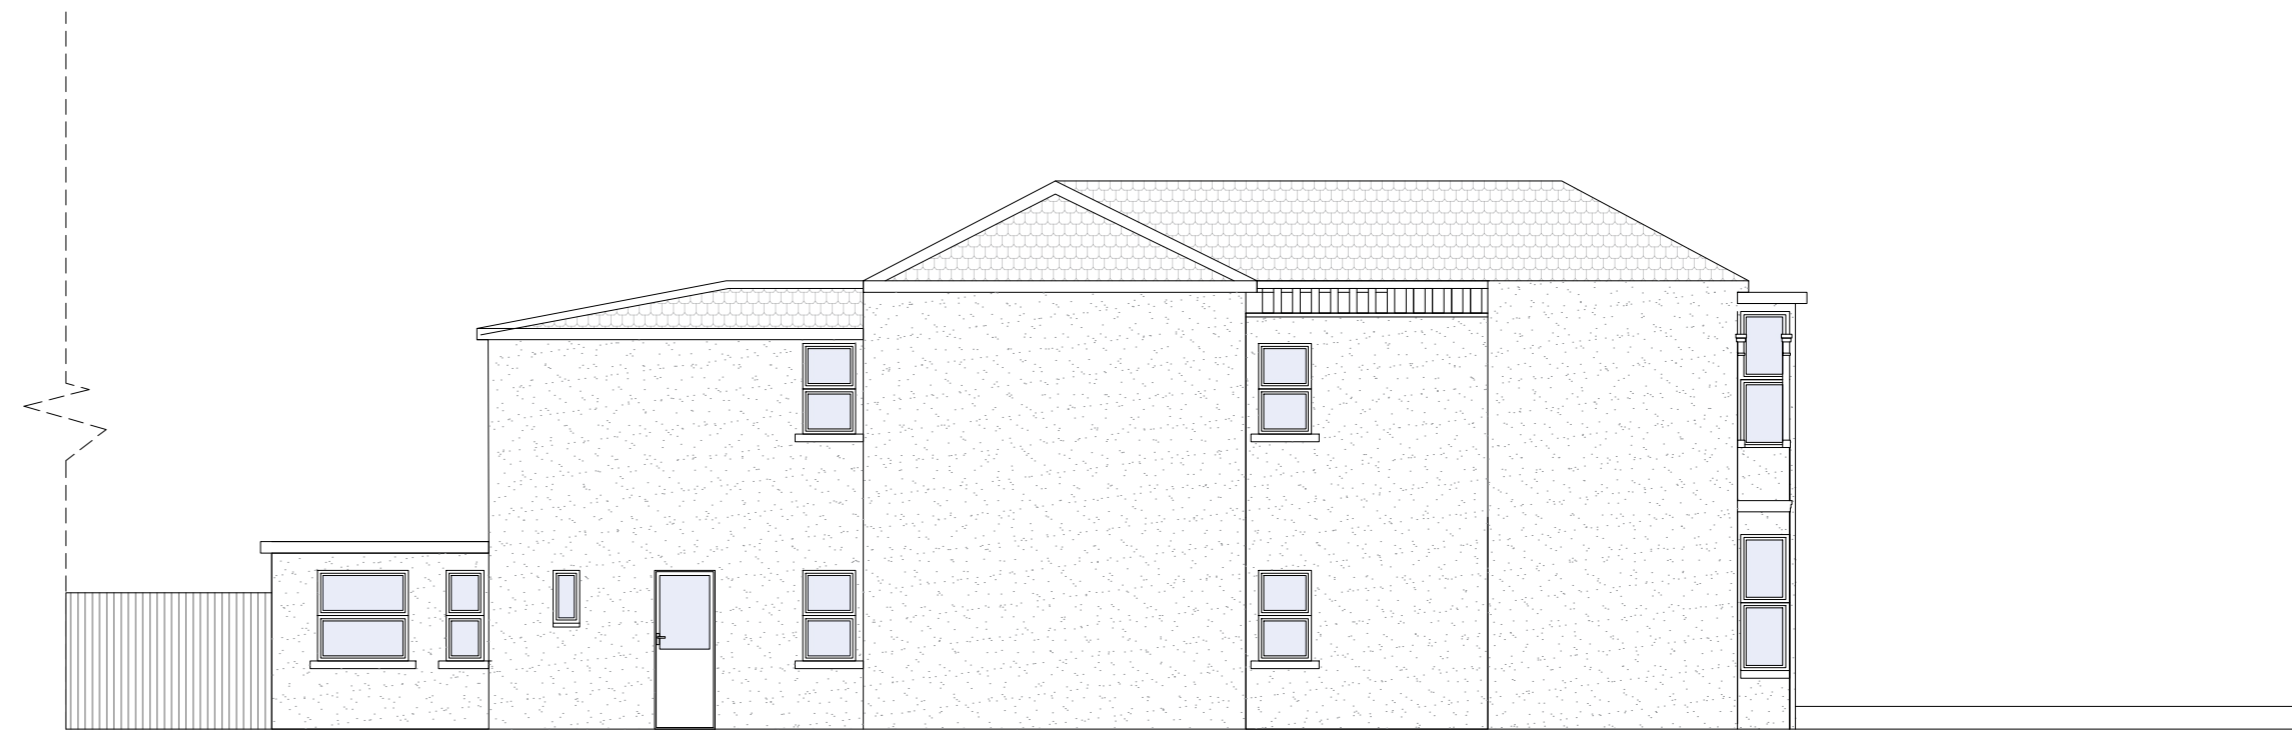

Existing South Elevation



Existing North Elevation




Existing West Elevation



Proposed South Elevation (No Proposed Change)



Proposed North Elevation (No Proposed Change)

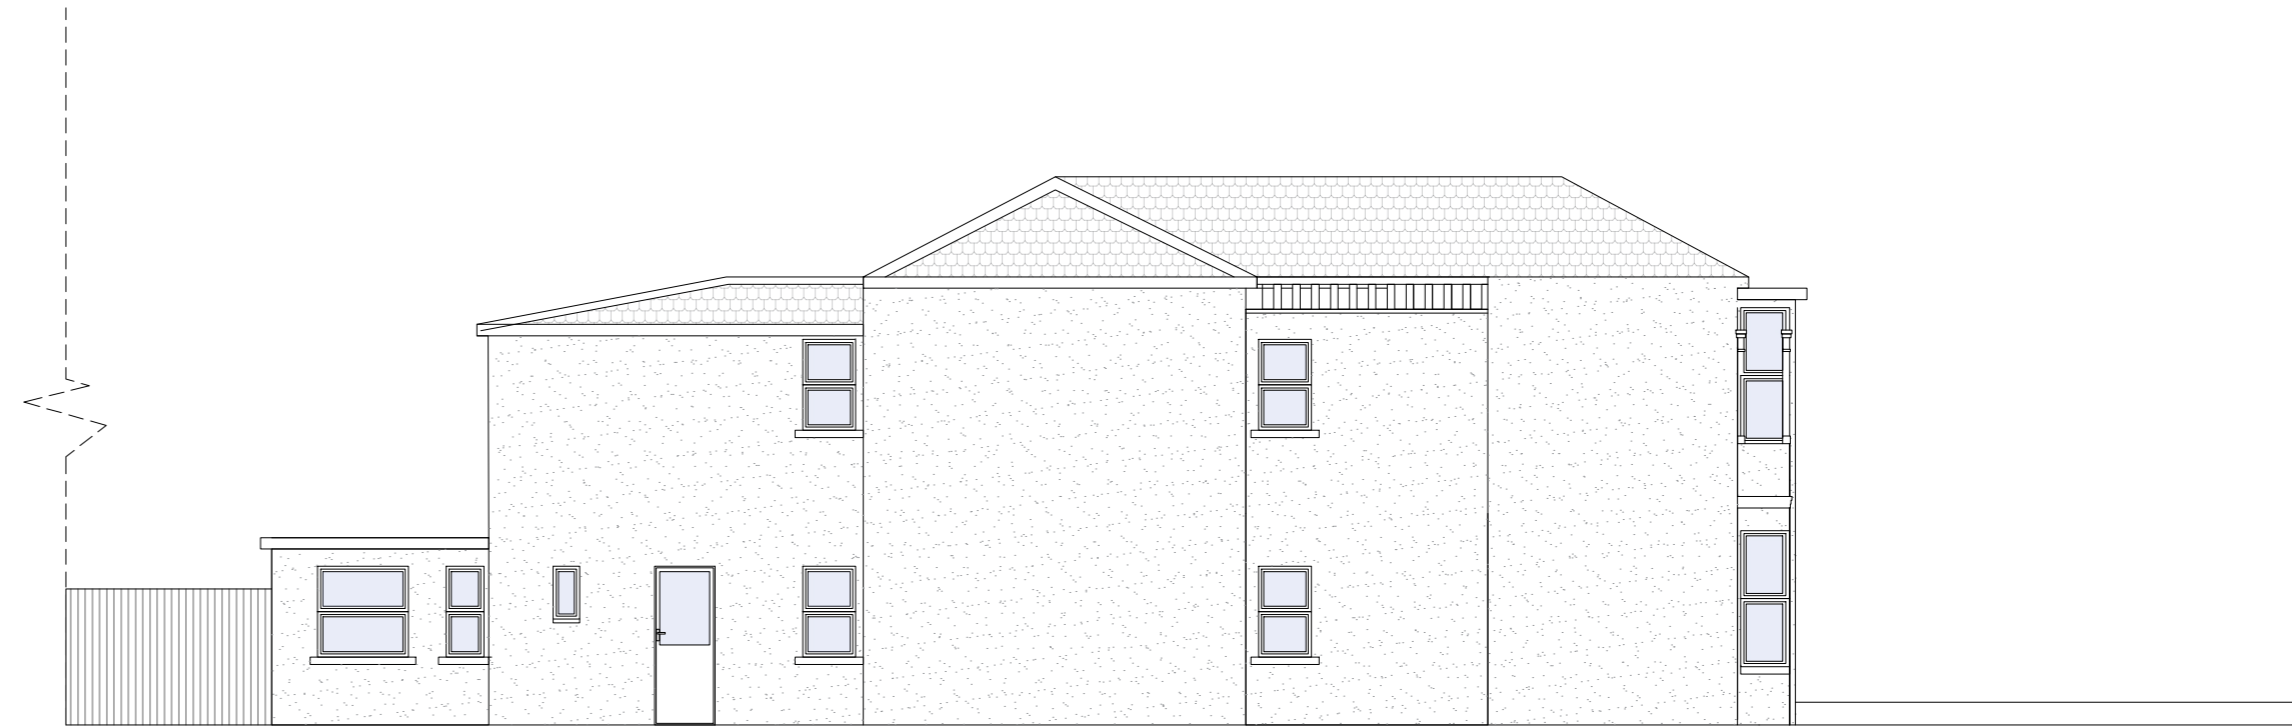

Proposed West Elevation (No Proposed Change)

Any dimensions shown should be checked on site.  
 Designs are not coordinated with engineer projects.  
 Not for construction purposes.



**HOMZ**

DESIGN | PLAN | BUILD  
 www.homz.uk / 0 330 818 3001

Drawing Title: Existing and Proposed Elevations and Sections  
 Drawing: H-0559-06\_56RowlandsRoad\_Elevations\_V1  
 Drawing Number: H-0559  
 Site Address: 84B Albacore crescent SE13 7HP

Scale : 1/100 at A2  
 Revision : V1  
 Date : 26.01.2026