




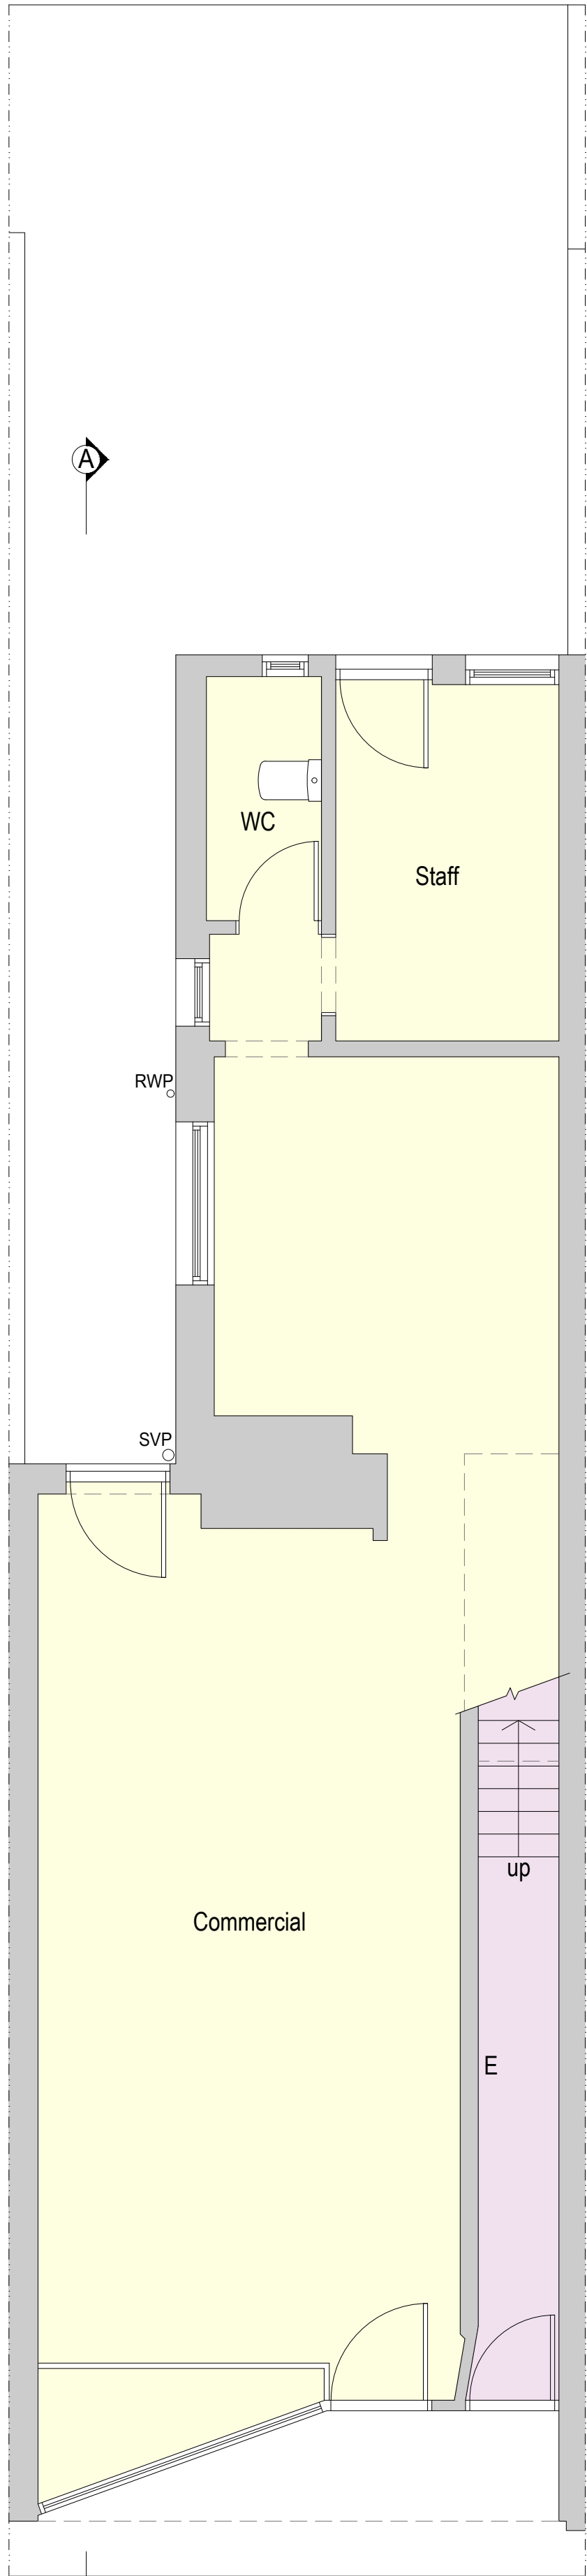


Existing Ground Floor Plan 1:50

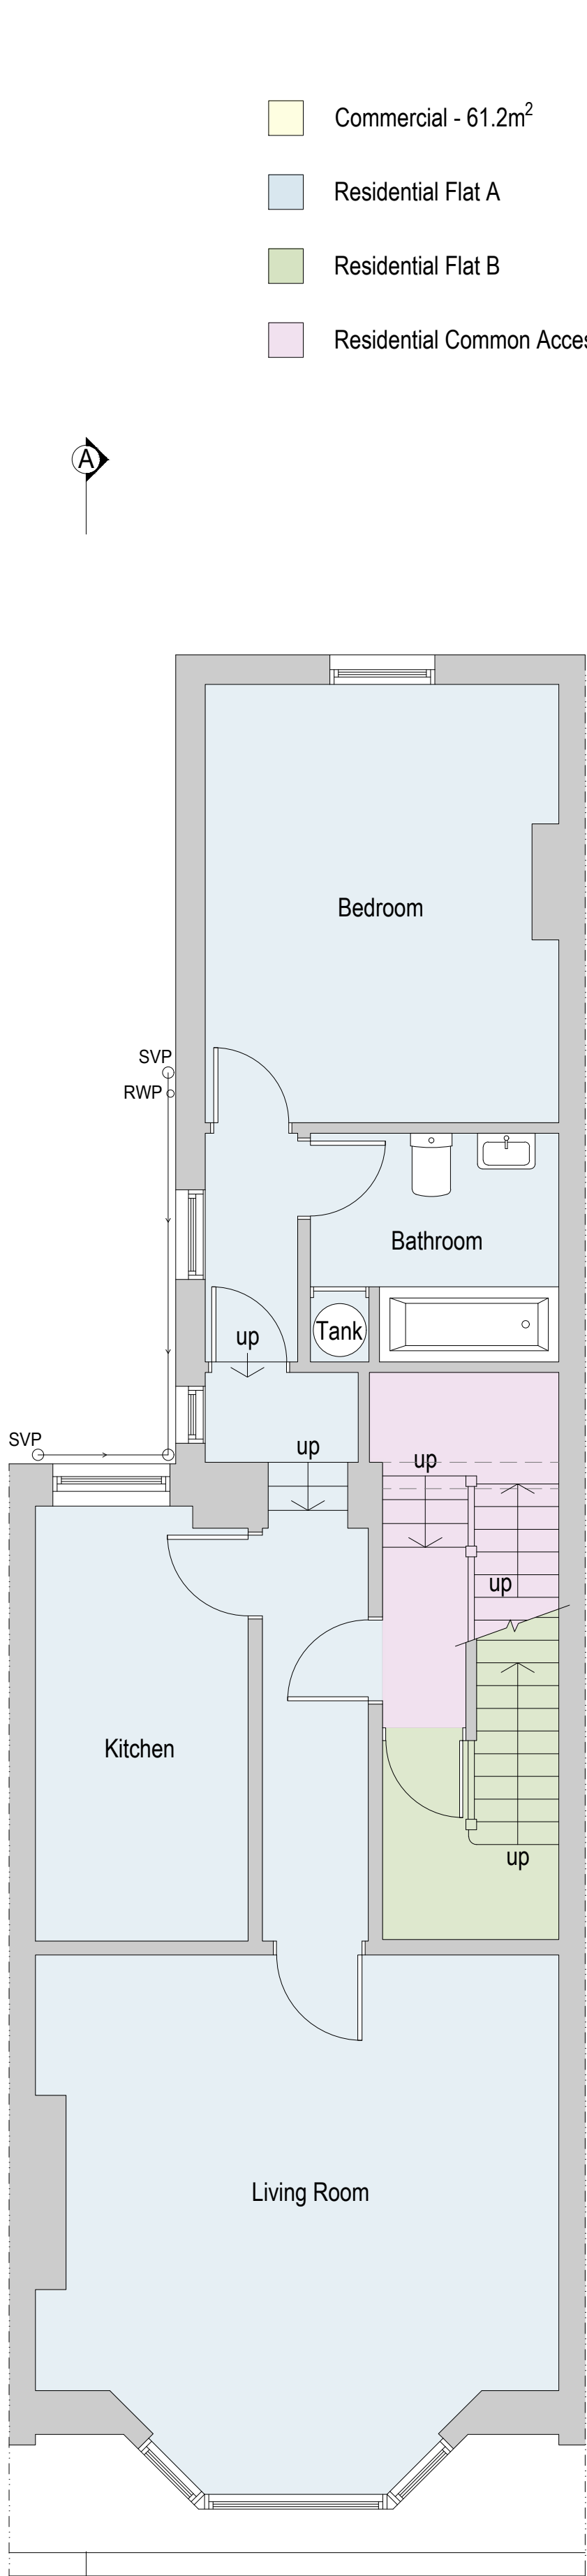

Existing First Floor Plan 1:50

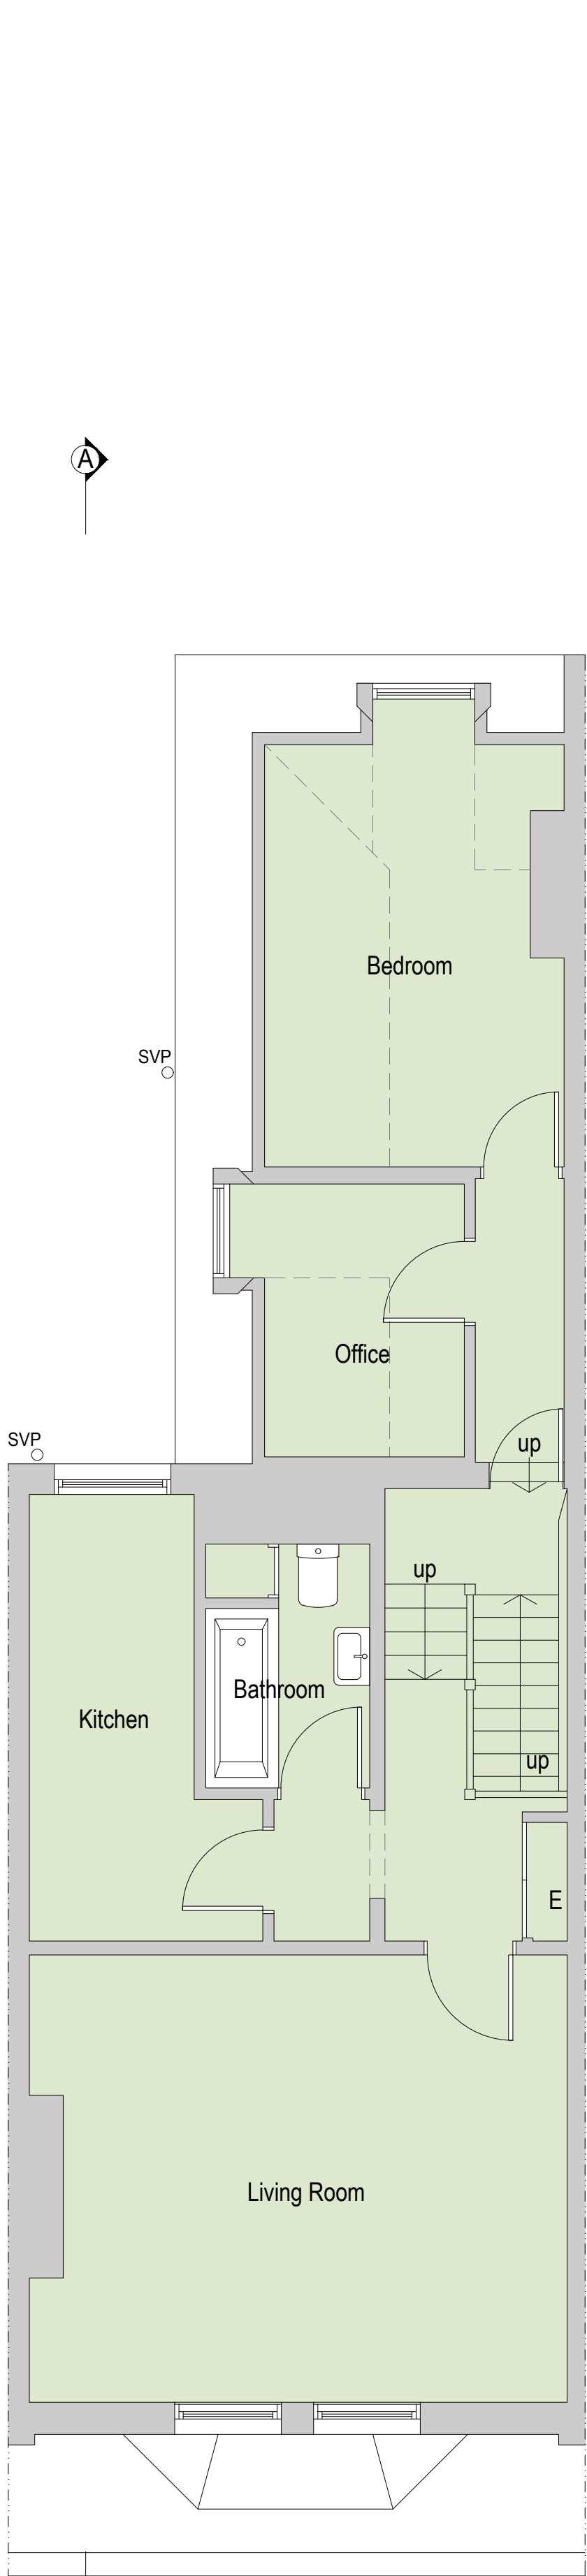


Existing Second Floor Plan 1:50

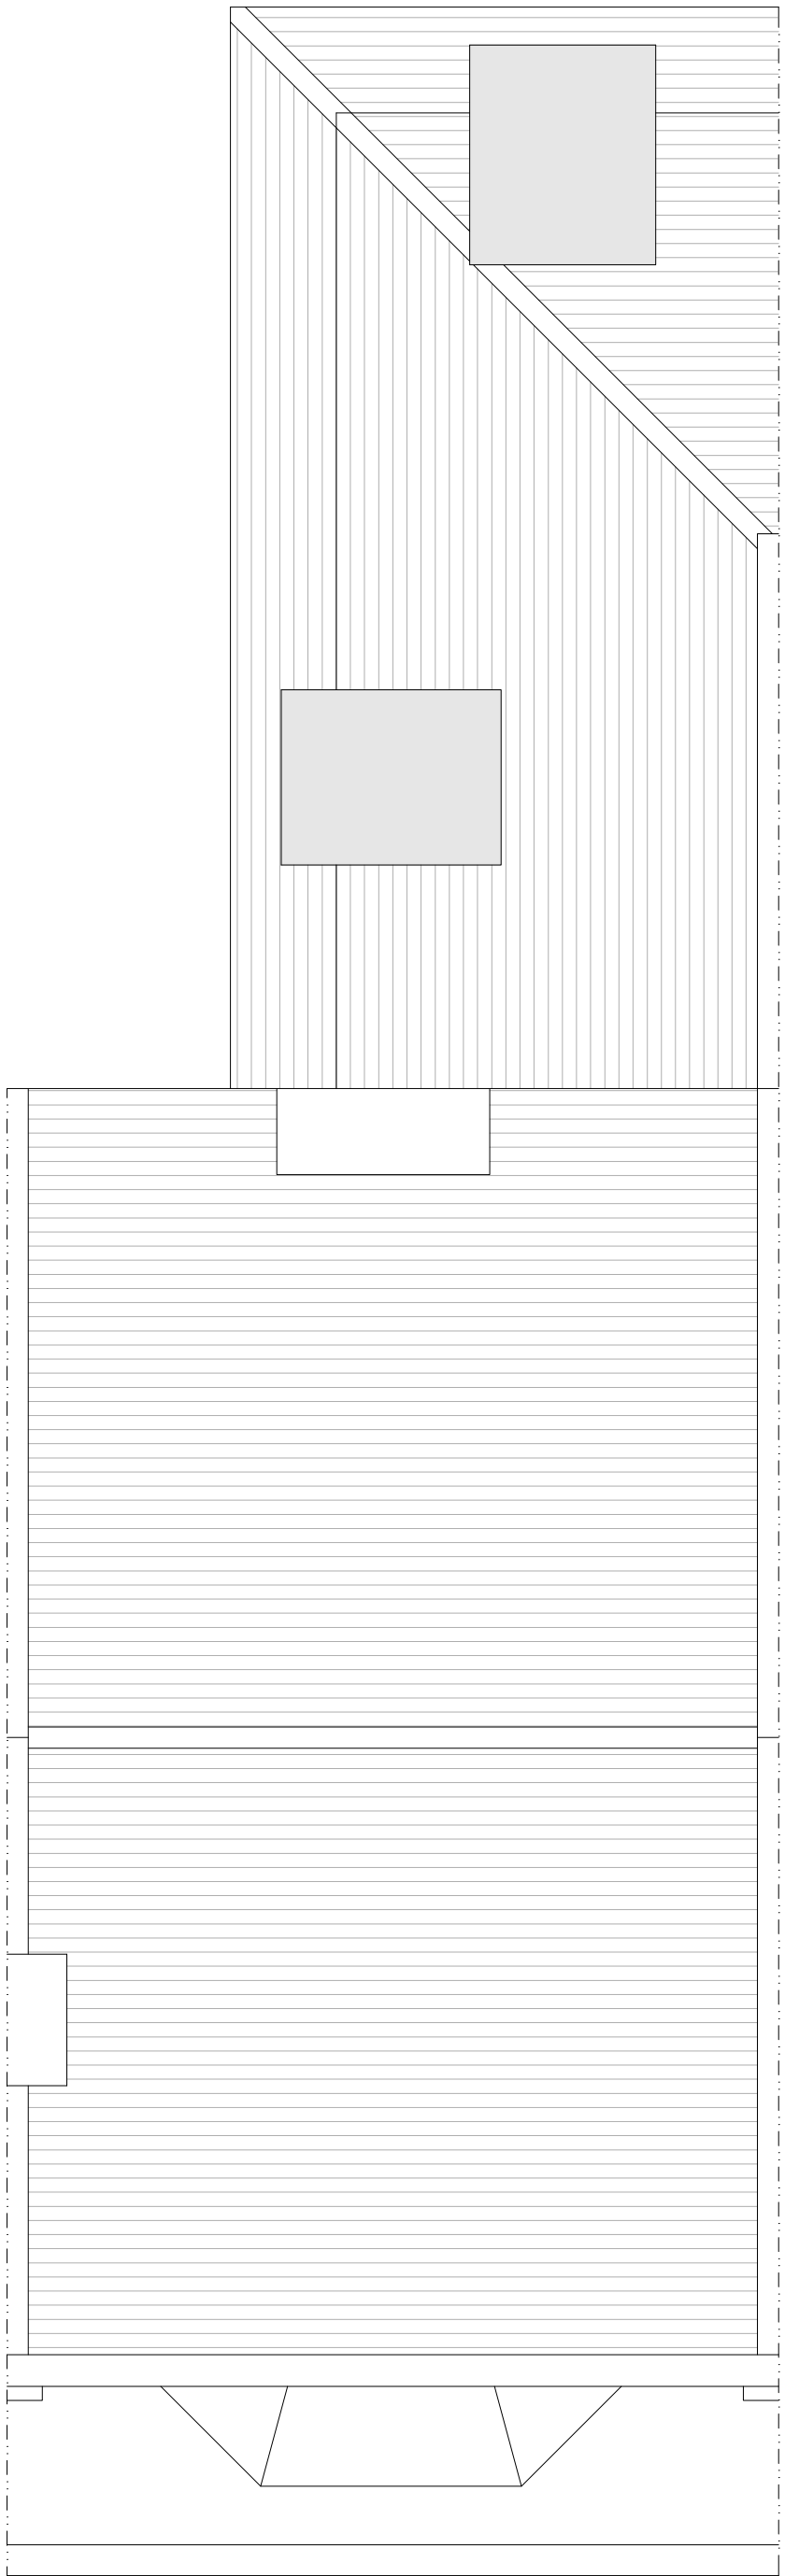

Existing Roof Plan 1:50

- Commercial - 61.2m<sup>2</sup>
- Residential Flat A
- Residential Flat B
- Residential Common Access Hallway

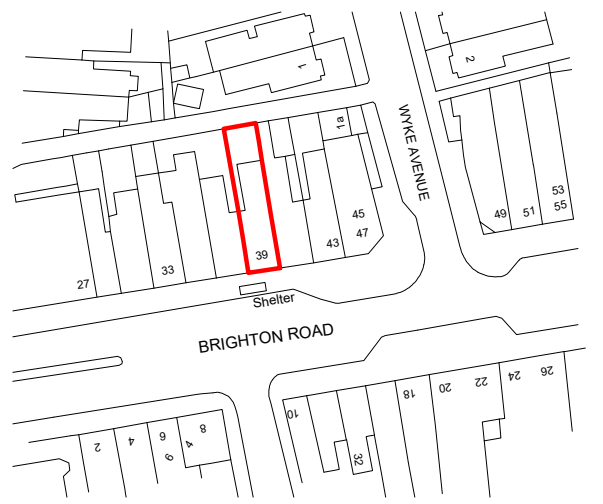

Location plan 1:1250



1:1250 0 10 20 30 40 50 60 70 80 90 100

amendments  
**bpm** Architectural  
Services Ltd.

|                  |                                          |
|------------------|------------------------------------------|
| client           | KTLX Ltd                                 |
| project          | 39 Brighton Road<br>Worthing<br>BN11 3EF |
| project ref.     | 3094                                     |
| drawing title    | Existing plans                           |
| drawn by         | AW                                       |
| date             | Jan 26                                   |
| scale            | 1:50@ A1                                 |
| www.bpmnet.co.uk | info@bpmnet.co.uk                        |

Do not scale off drawing, check all dimensions on site before all work is commenced. All goods materials workmanship to conform with current building regs BSS and COPs

1:50 0 1 2 3 4 5 6 7 8 9 10m