



Existing Rear Elevation (North) 1:100



Existing Front Elevation (South) 1:100

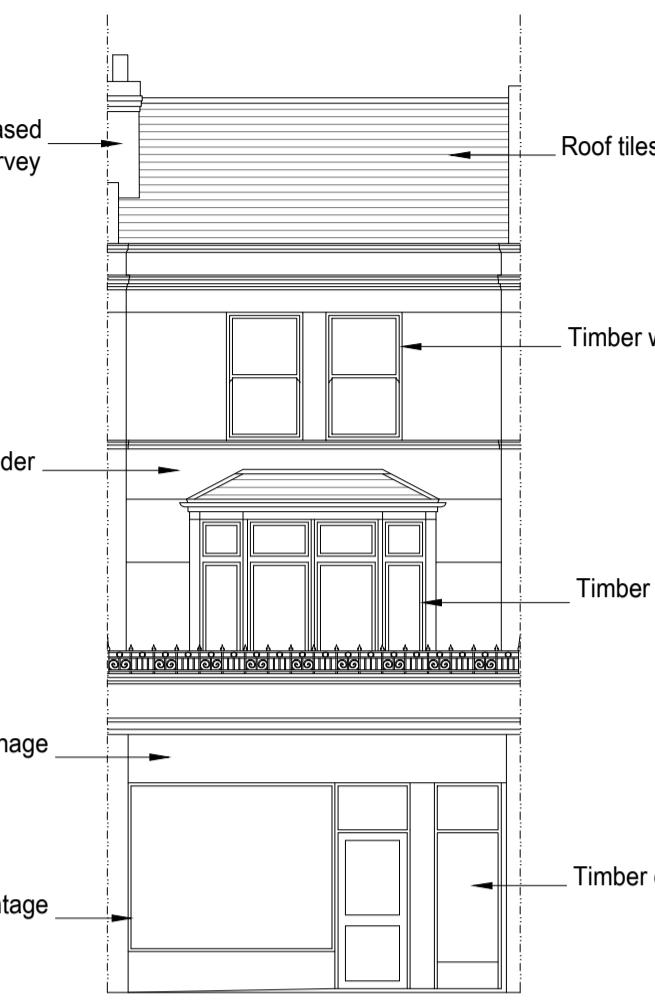

Existing Side Elevation (West) 1:100

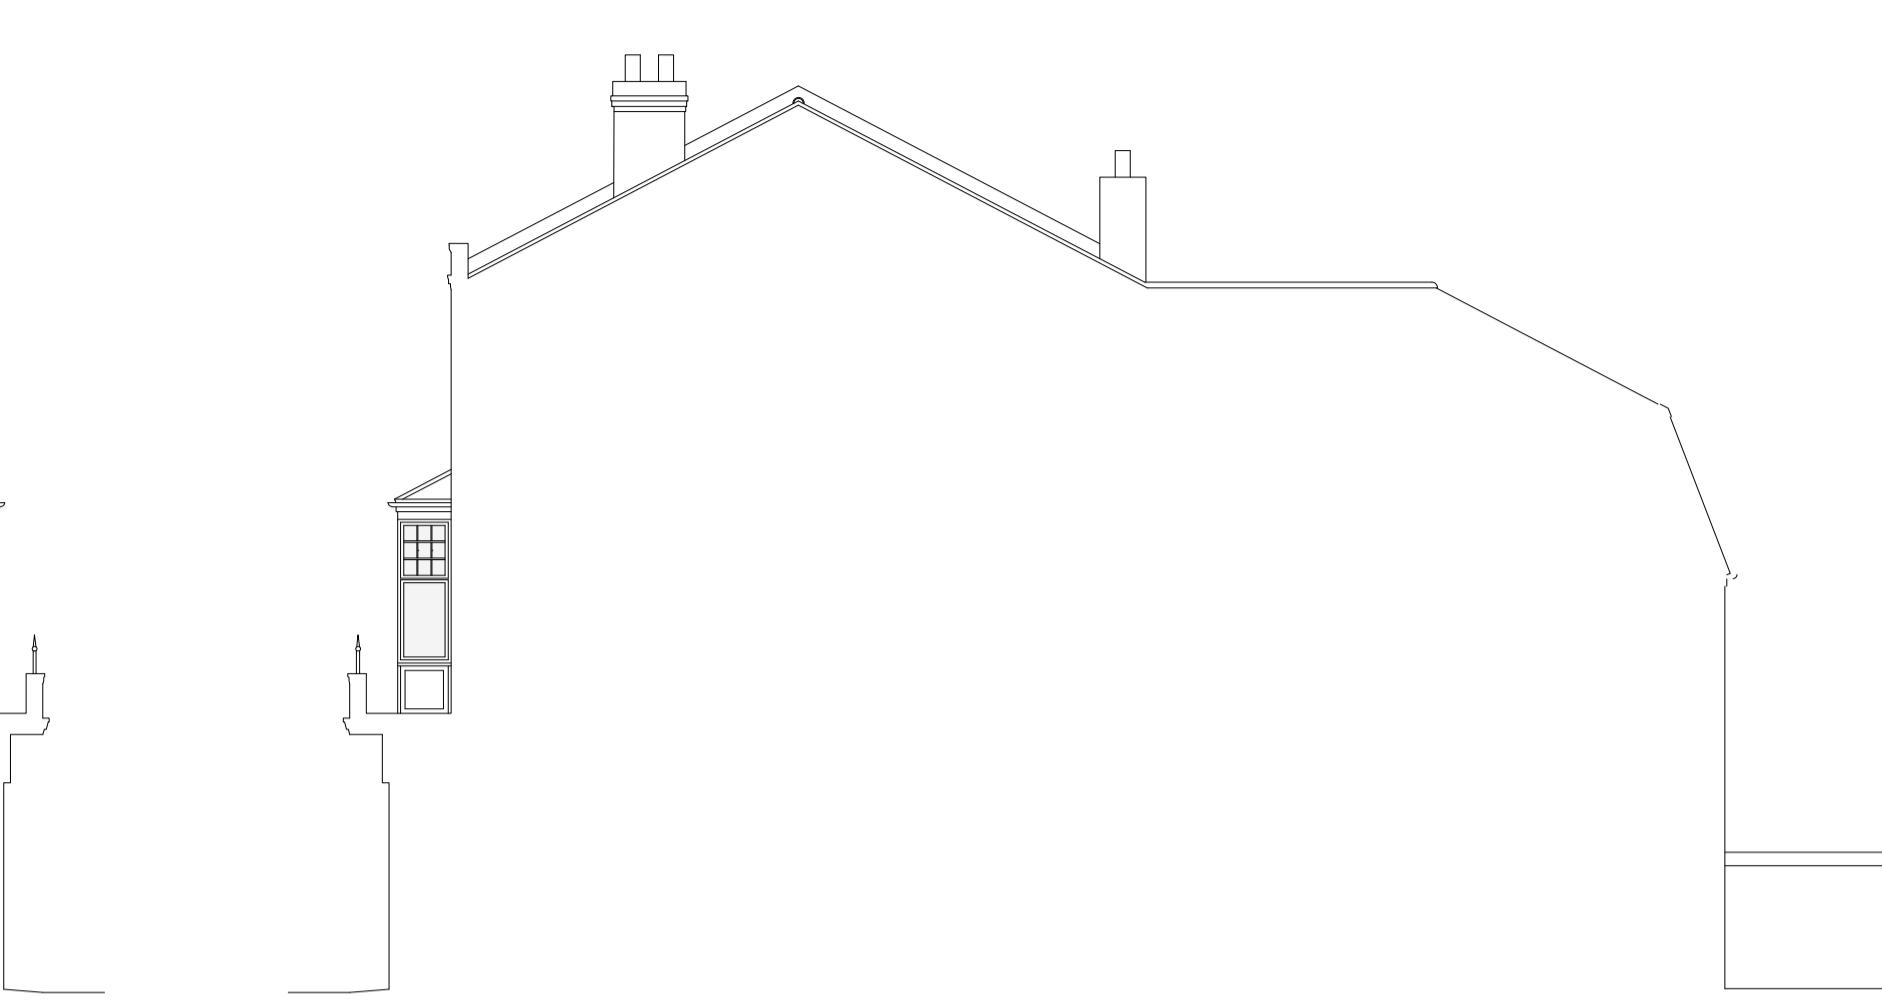

Existing Side Elevation (East) 1:100



Existing Sectional Elevation A-A 1:50

1:50 0 1 2 3 4 5 6 7 8 9 10m 1:100 0 1 2 3 4 5 6 7 8 9 10m

amendments
bpm Architectural Services Ltd.
 client KTLX Ltd
 project 39 Brighton Road
 Worthing BN11 3EF
 project ref: 3094 Drawing No. 02
 drawing title Existing elevations and
 sectional elevation
 drawn by AW
 date Jan 26 scale 1:50/100@ A1
www.bpmnet.co.uk
info@bpmpnet.co.uk
 Do not scale off drawing, check All goods materials workmanship to
 all dimensions on site before all conform with current building regs
 work is commenced BSS and CDPs