
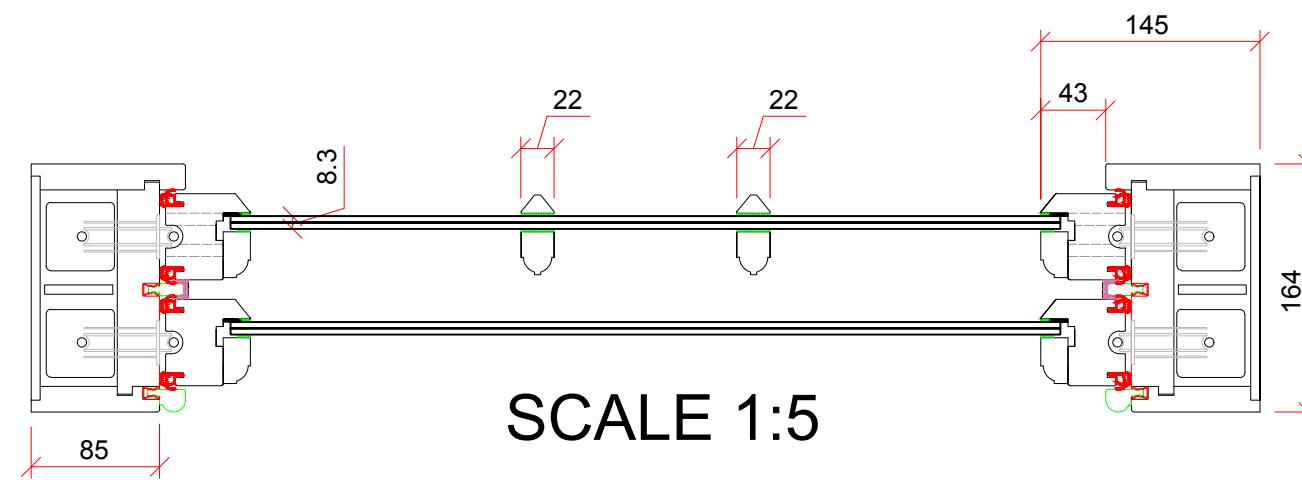


SCALE 1:5

SCALE 1:20

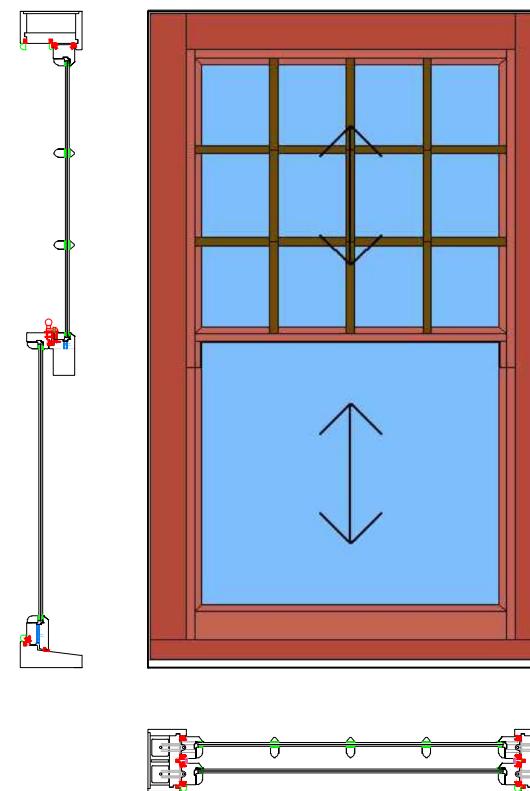

SCALE 1:5

Ashjoinery.

Rev.	Description	Author	Date
-		-	-
-		-	-
B	Landvac 8.3 vacuum glass	JT	15/01/26
A	For Approval	SS	06/08/25

Client name:
KT LX Ltd
13 Westbourne Avenue
Worthing
BN14 8DE

Project name:
39 Brighton Road,
Worthing
BN11 3EF

Drawing title:
2nd Floor Box Sash Window

Location: Scale:
South Elevation 1:5 & 1:20 @ A3

Drawing number:
VER-SS-04825-003

Drawn by: Date: Revision:
JT 15/01/2026 P2

Drawing status:
PRELIMINARY TENDER CONSTRUCTION