




Scale 1:100  
 0 1 2 3 4 5 6 7 8 9 10 Metres

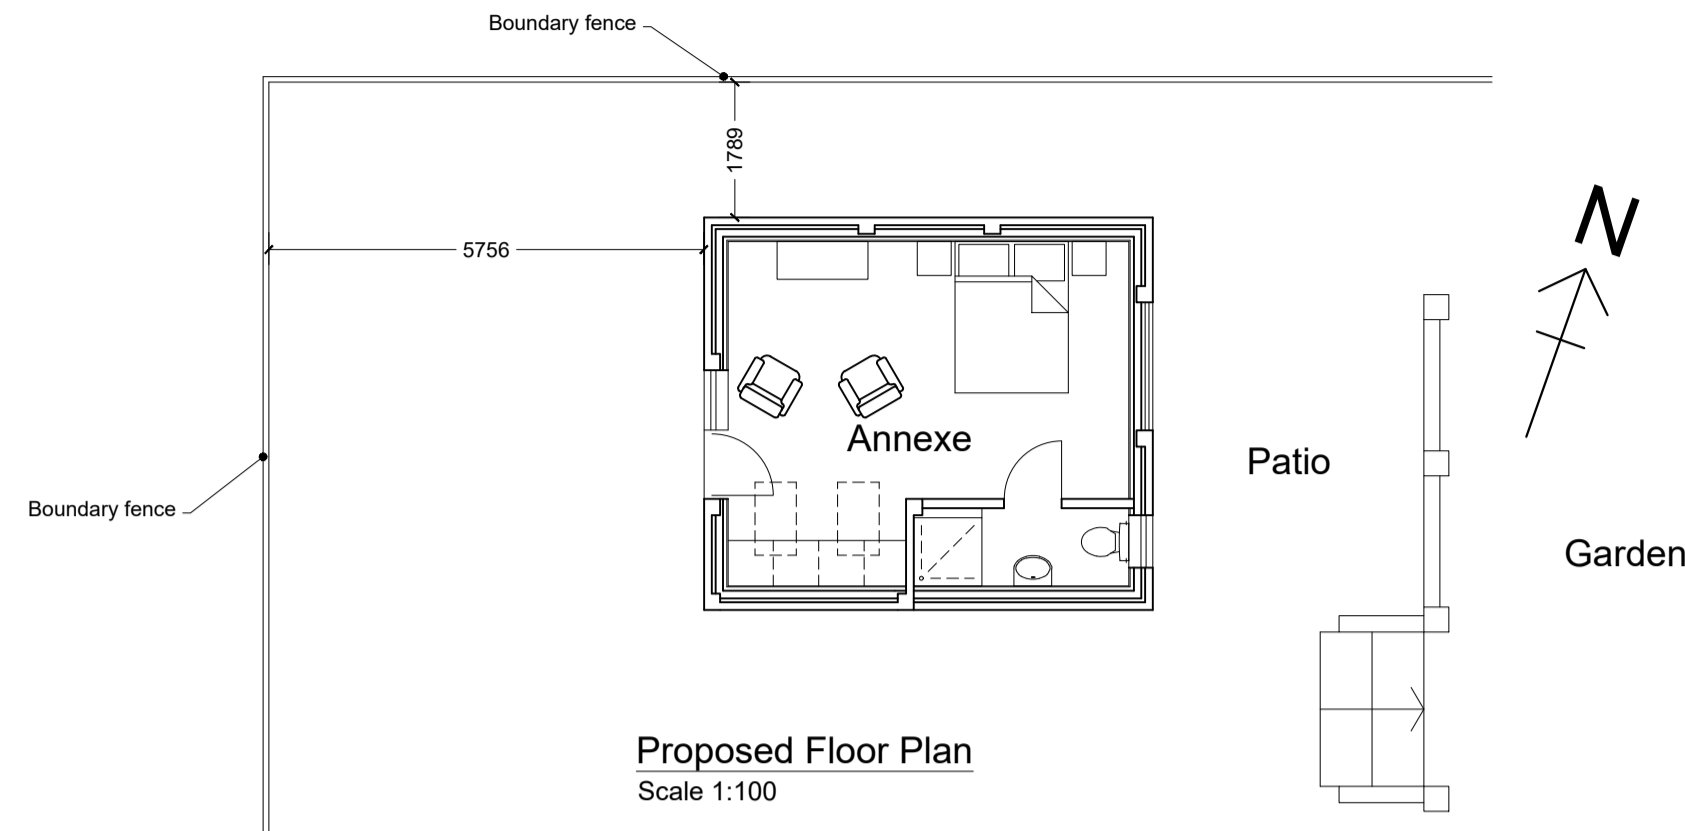


Proposed Floor Plan  
 Scale 1:100

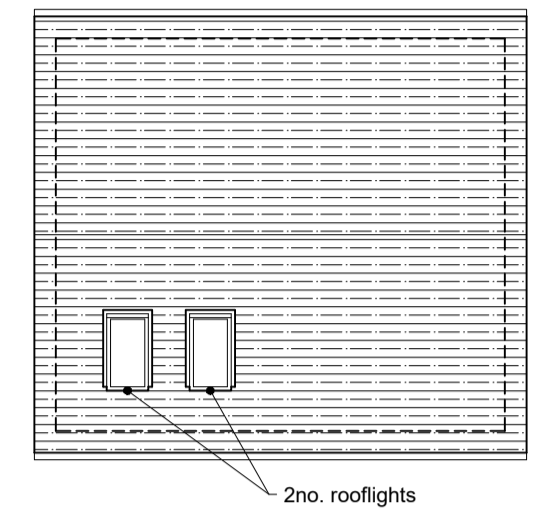


Proposed Roof Plan  
 Scale 1:100

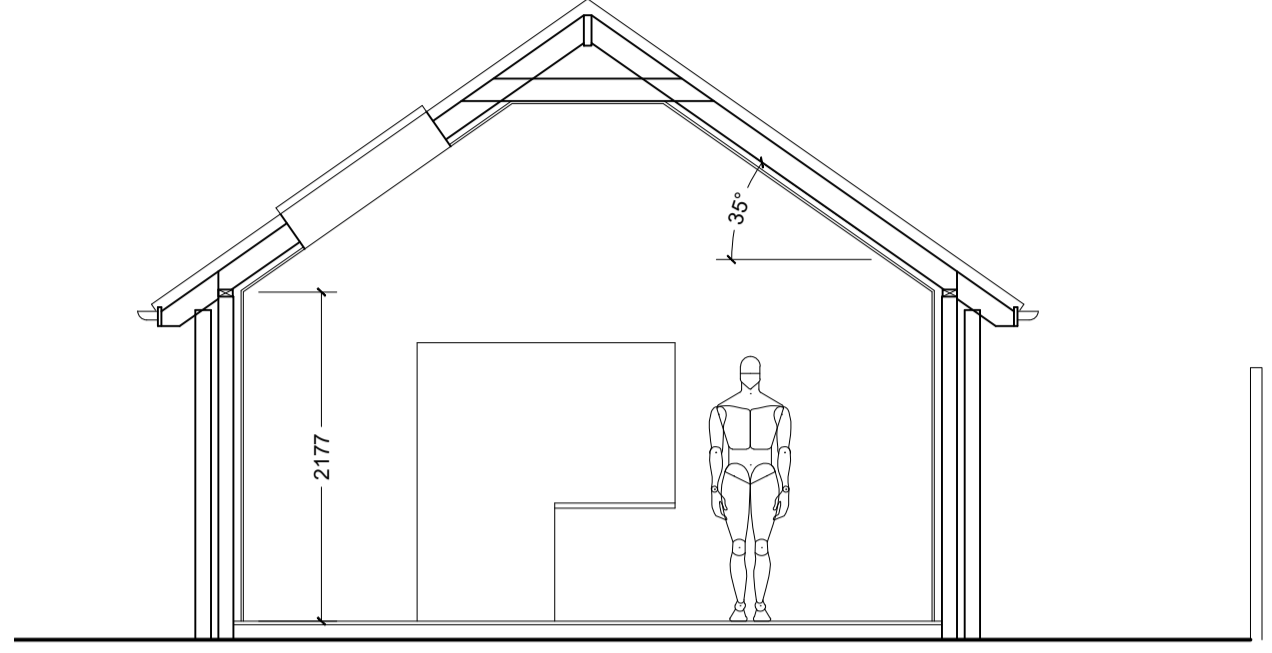


Proposed GA Section  
 Scale 1:50

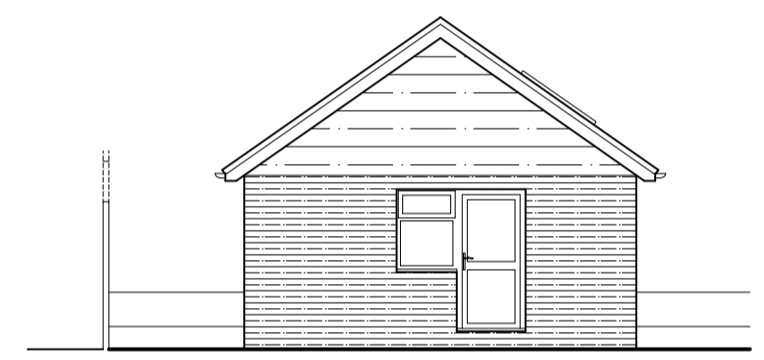


Proposed West Elevation  
 Scale 1:100

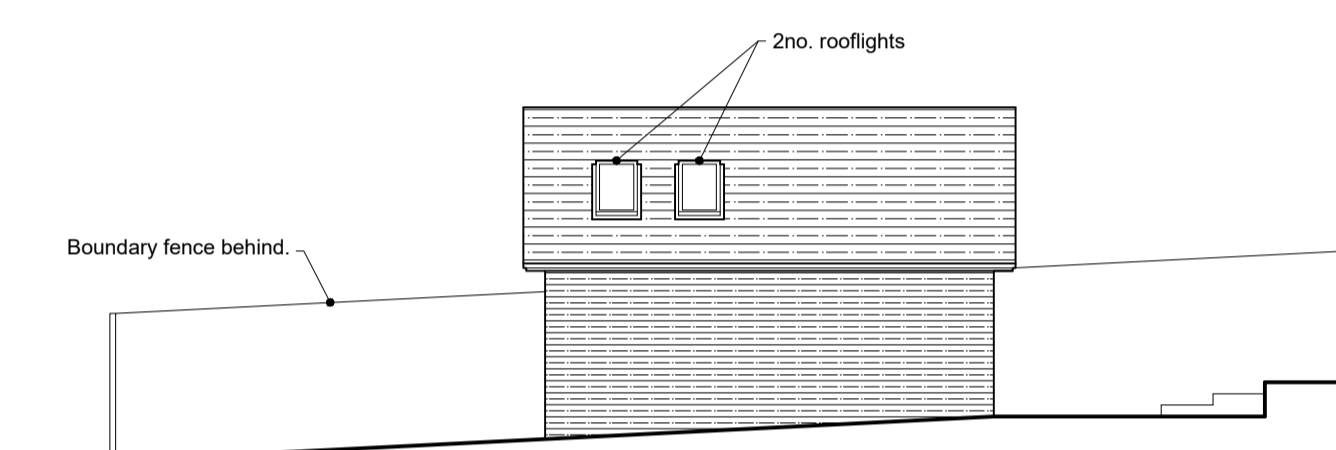


Proposed South Elevation  
 Scale 1:100

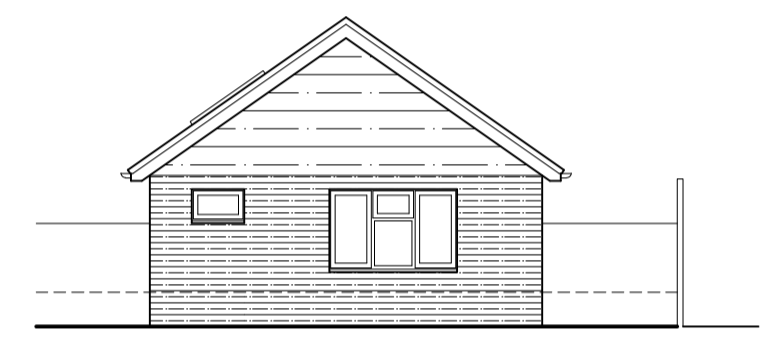


Proposed East Elevation  
 Scale 1:100

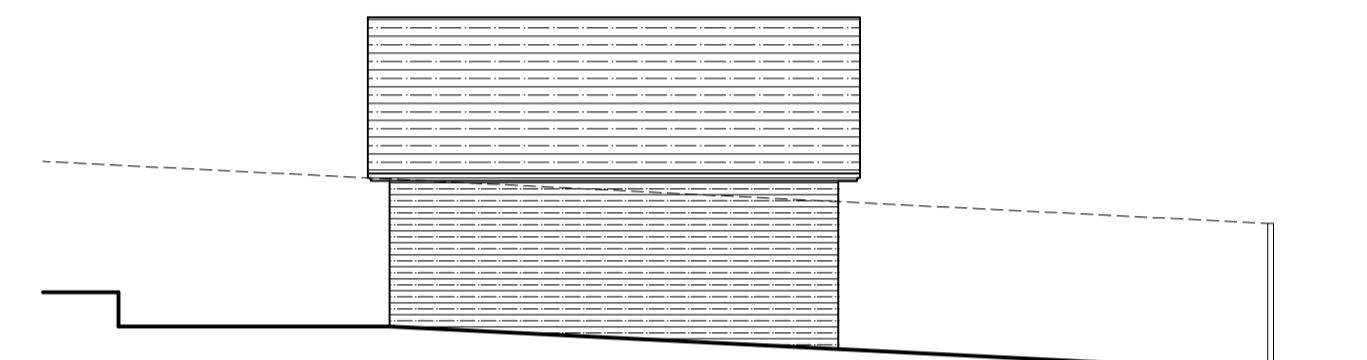


Proposed North Elevation  
 Scale 1:100

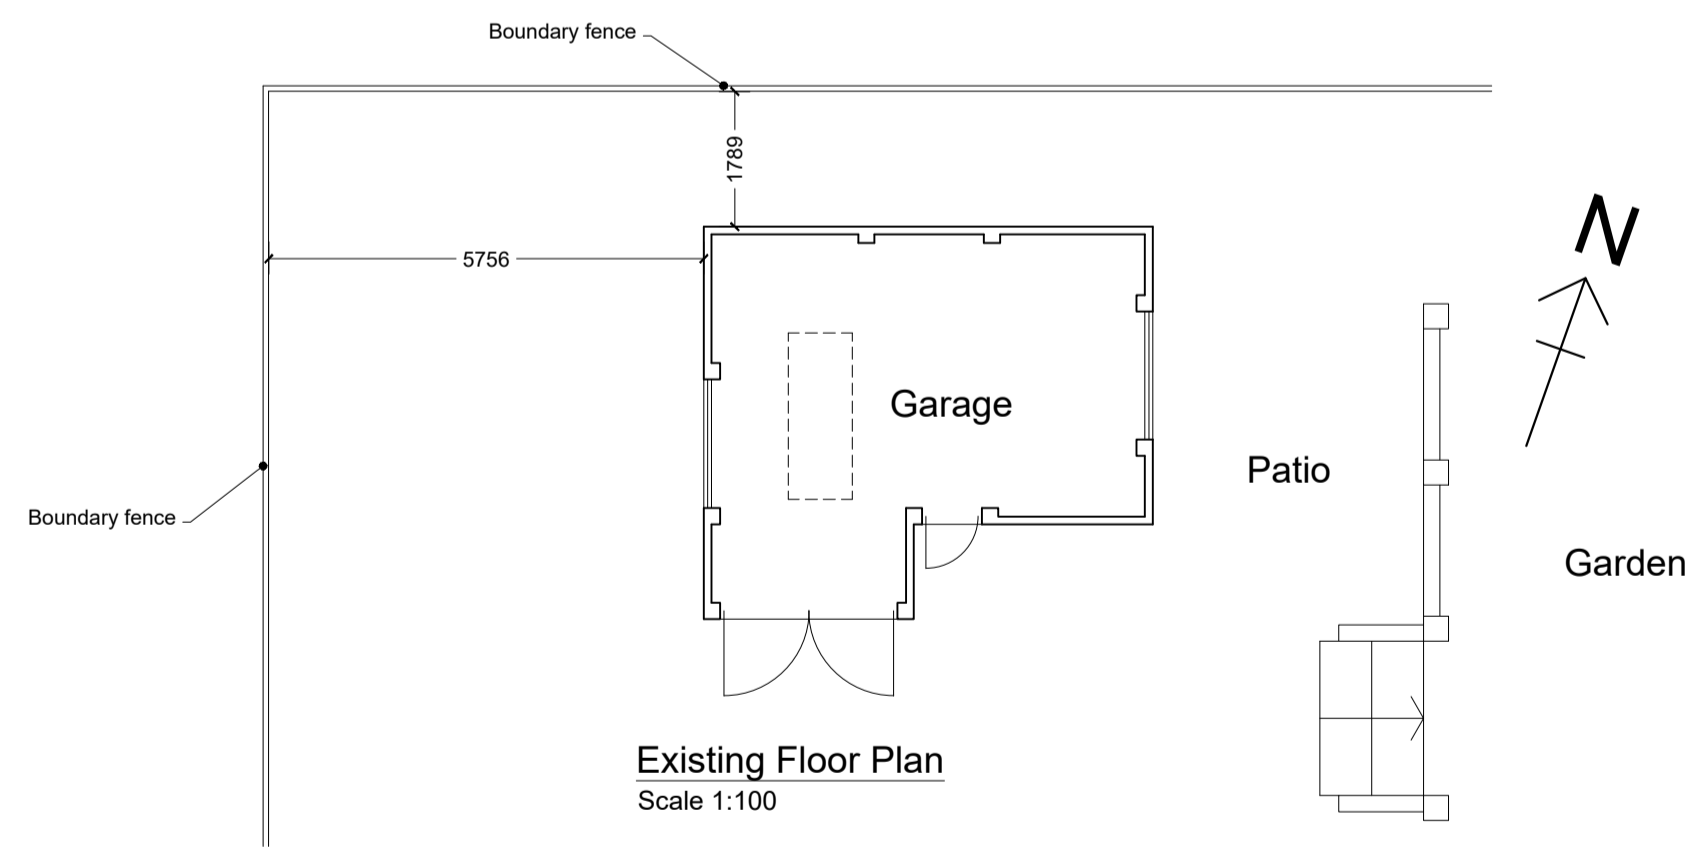


Existing Floor Plan  
 Scale 1:100

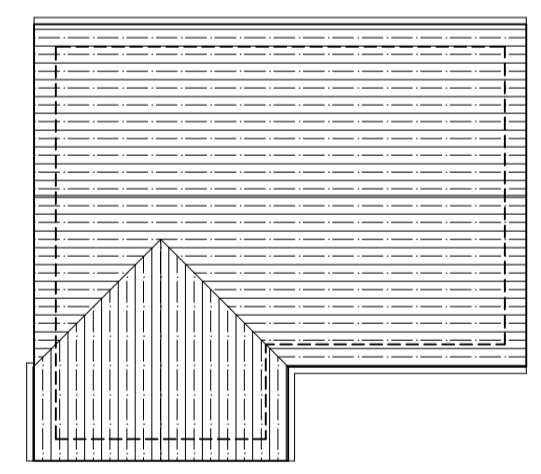


Existing Roof Plan  
 Scale 1:100

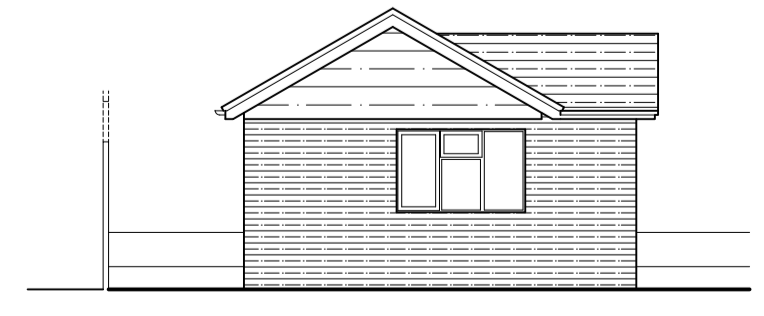


Existing West Elevation  
 Scale 1:100

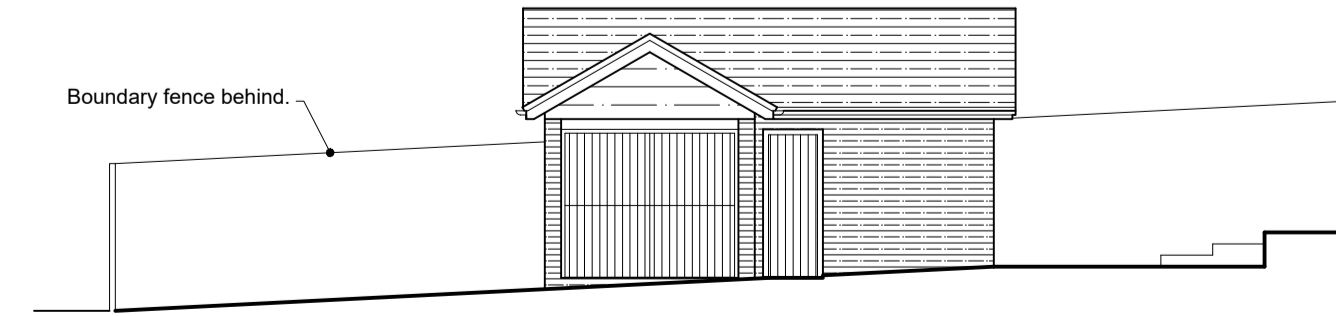

Existing South Elevation  
 Scale 1:100

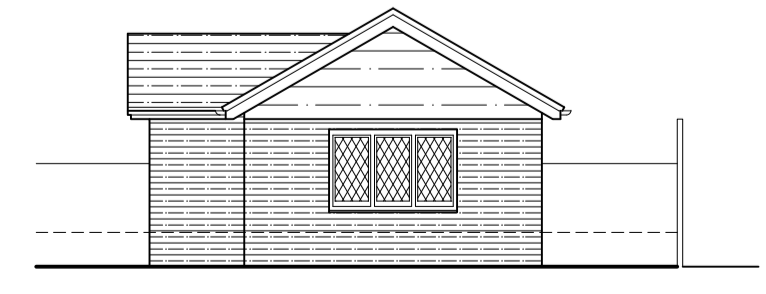

Existing East Elevation  
 Scale 1:100

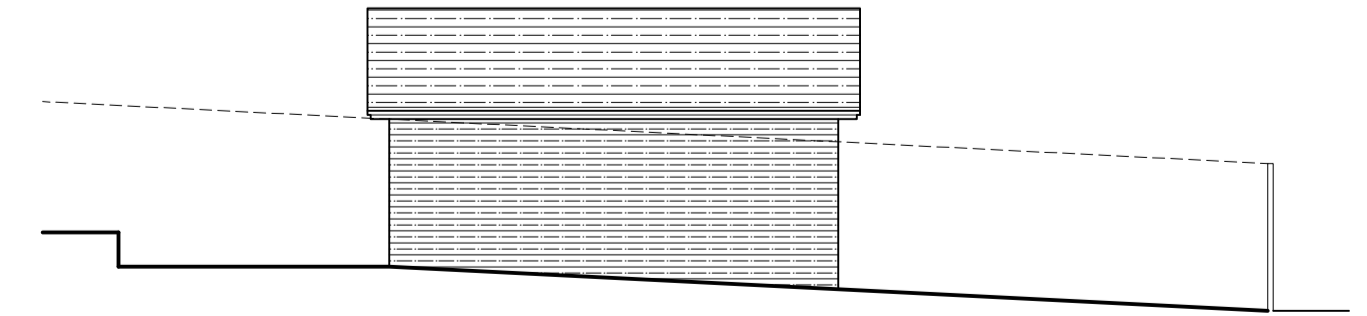

Existing North Elevation  
 Scale 1:100

Rev.	Description:	Date:
B	Shower room window added.	10.02.26
A	Option 2 selected, roof plans added, rooflights added, ceiling vaulted.	05.02.26

**HORIZON DESIGN**  
 ARCHITECTURAL TECHNOLOGY

Horizon Design Limited  
 4 High View  
 Worthing BN13 3DQ  
 01903 205868  
 info@horizon-design.co.uk www.horizon-design.co.uk

Client: <b>Mr Metters</b>	
Project: <b>Garage Conversion &amp; Extension to: 18 The Heights Findon Valley Worthing West Sussex, BN14 0AL</b>	
Drawing title: <b>Existing &amp; Proposed Plans &amp; Elevations, Proposed GA Section.</b>	
Scale: <b>1:100 / 1:50 @ A1</b>	
Date: <b>03.02.26</b>	Drawn: <b>KWF</b>
Drawing number: <b>3258-01</b>	Revision: <b>B</b>