





Front (West) Elevation (1:50)

Rear (East) Elevation (1:50)


Side (North) Elevation (1:50)

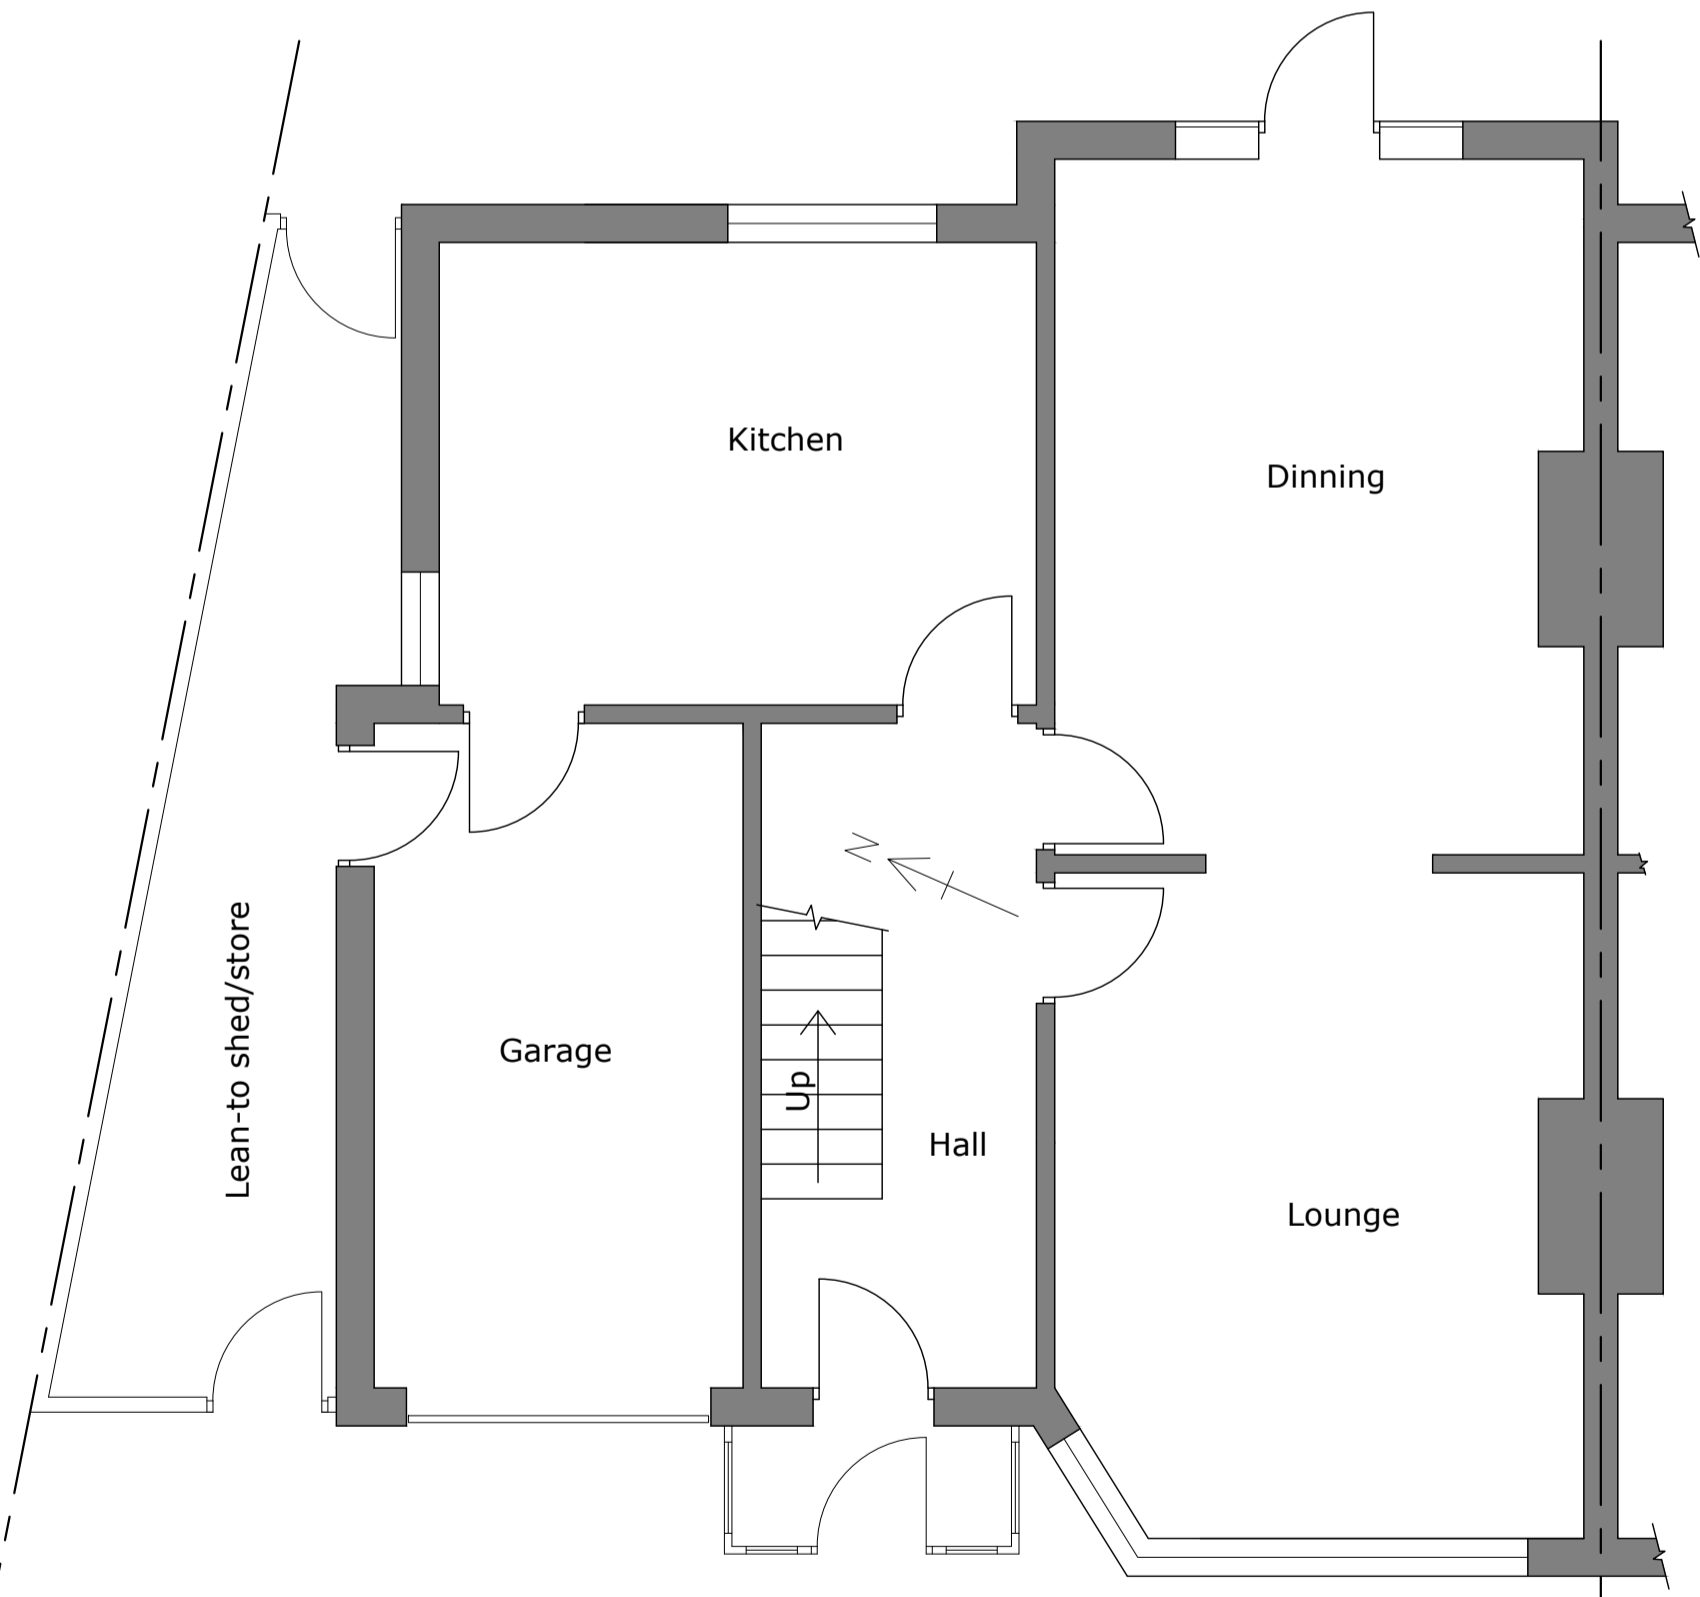


Ground Floor Plan (1:50)

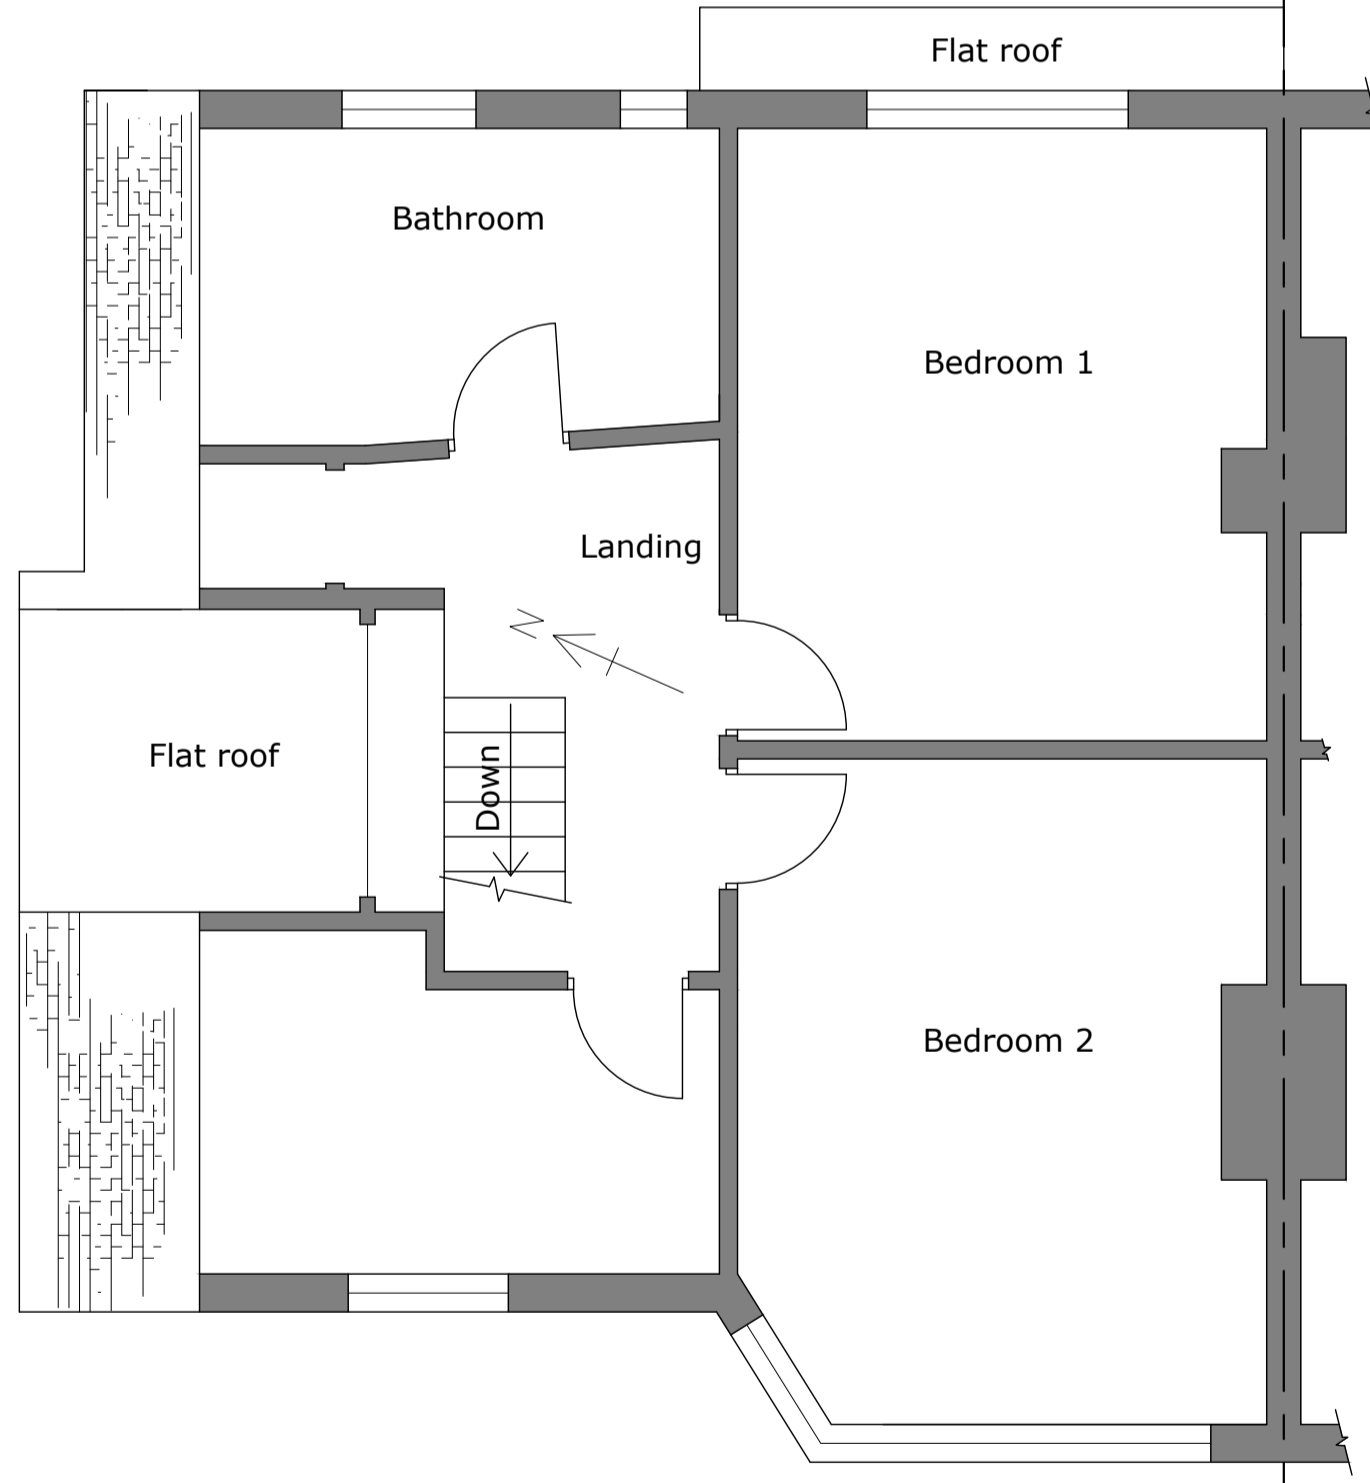


First Floor Plan (1:50)

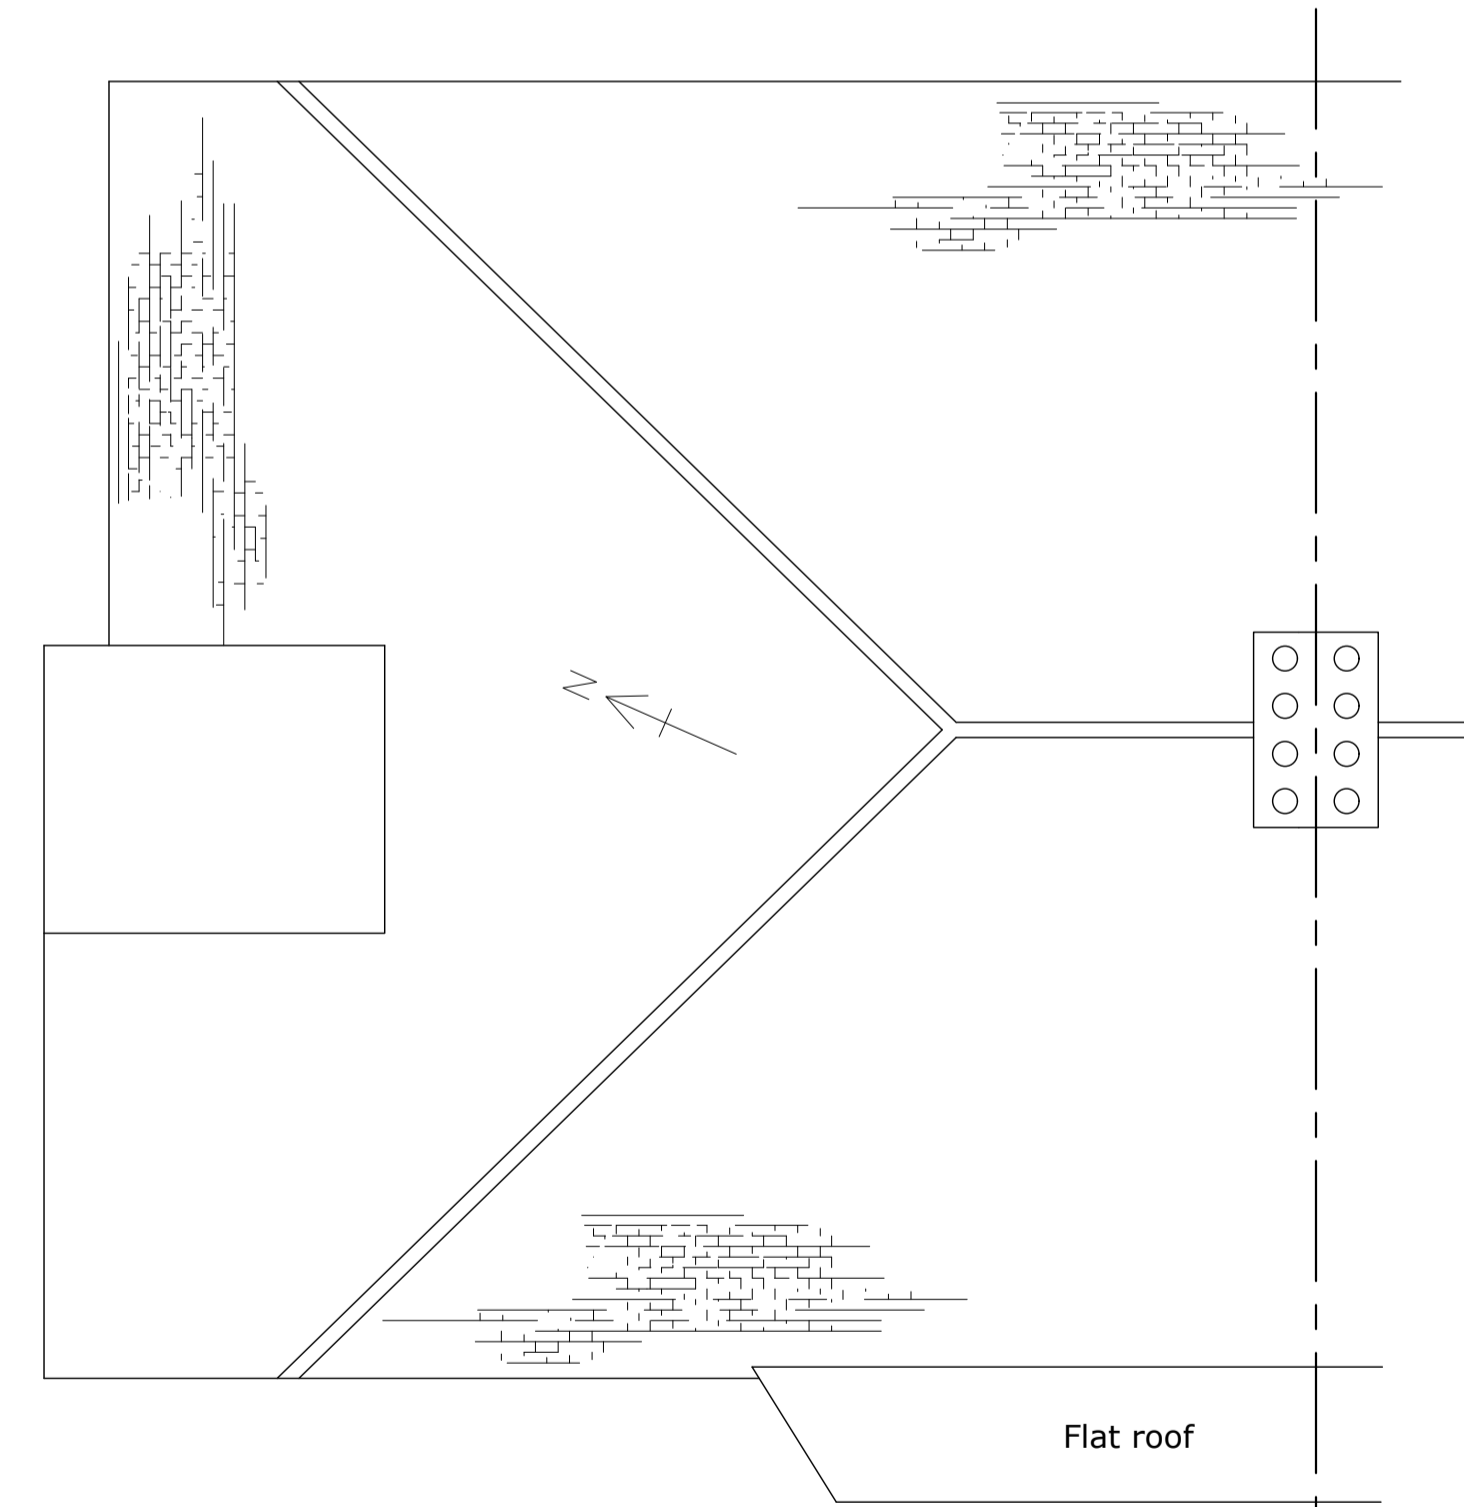

Roof Plan (1:50)

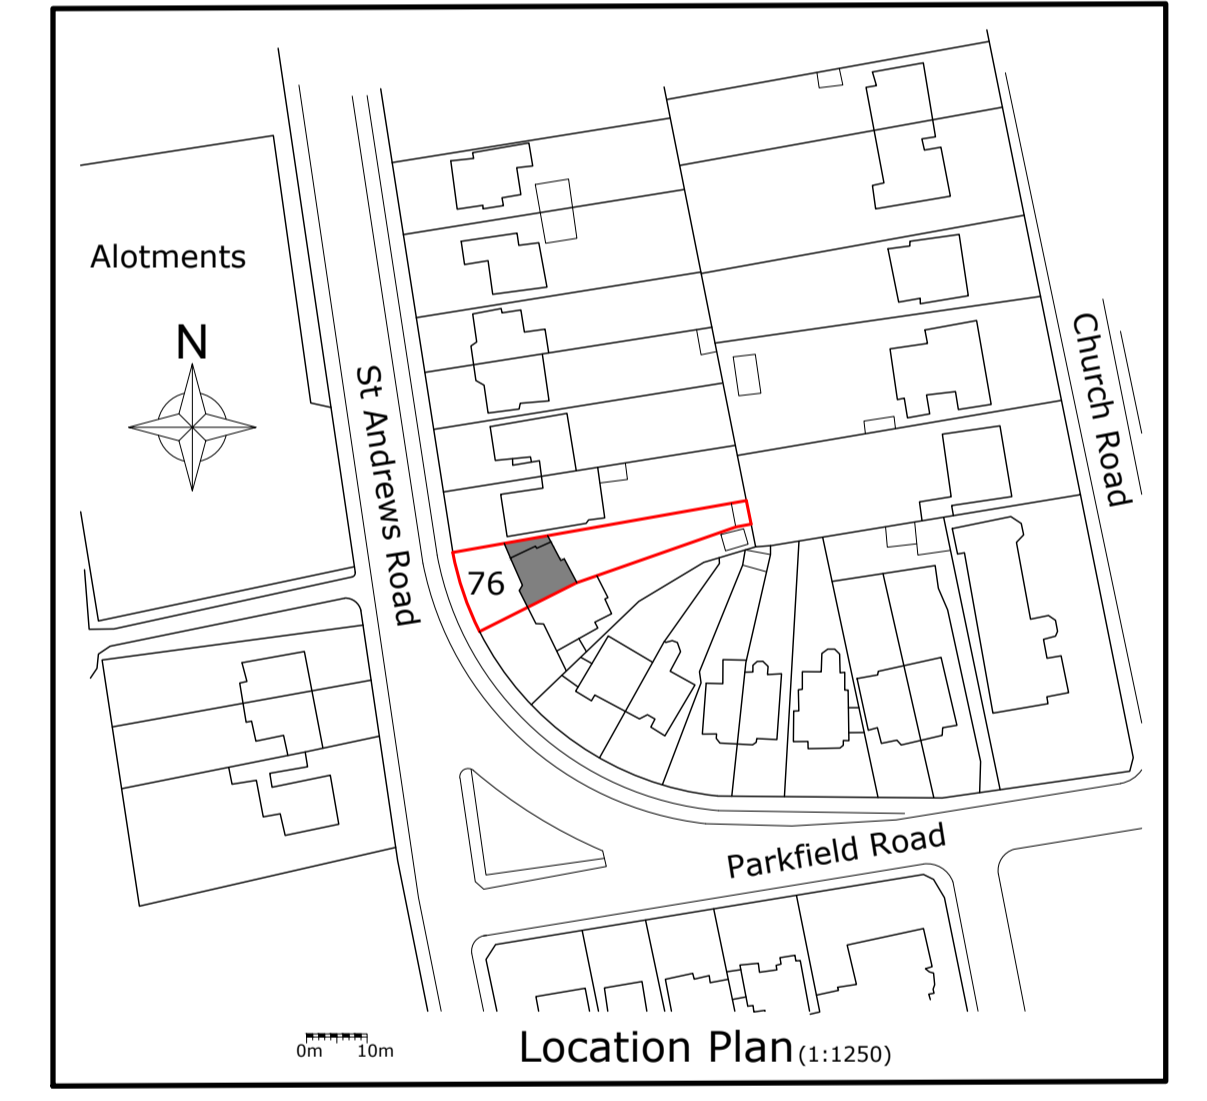

Location Plan (1:1250)

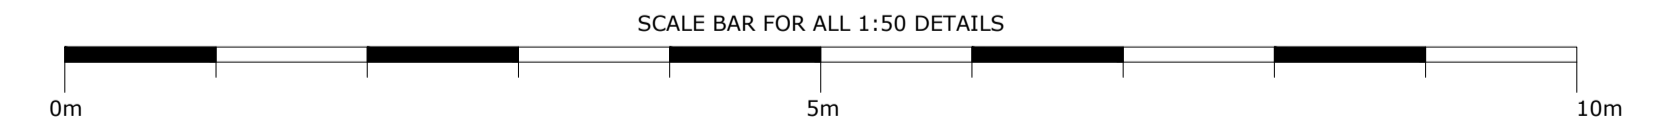

REV	DATE	DESCRIPTION
REVISIONS		
LOCATION		
76 St Andrews Road Worthing		
PROJECT		
Garage Conversion		
DRG TITLE		
Existing Elevations Floor, Roof and Location Plans		
ISSUED FOR:		
Householder Application for Planning Consent		
DRAWN	DATE	ORIGINAL PAPER SIZE
BJH	Feb 2026	A1
DRAWING No.	REVISION	
100		