


First Floor



Roof Plan

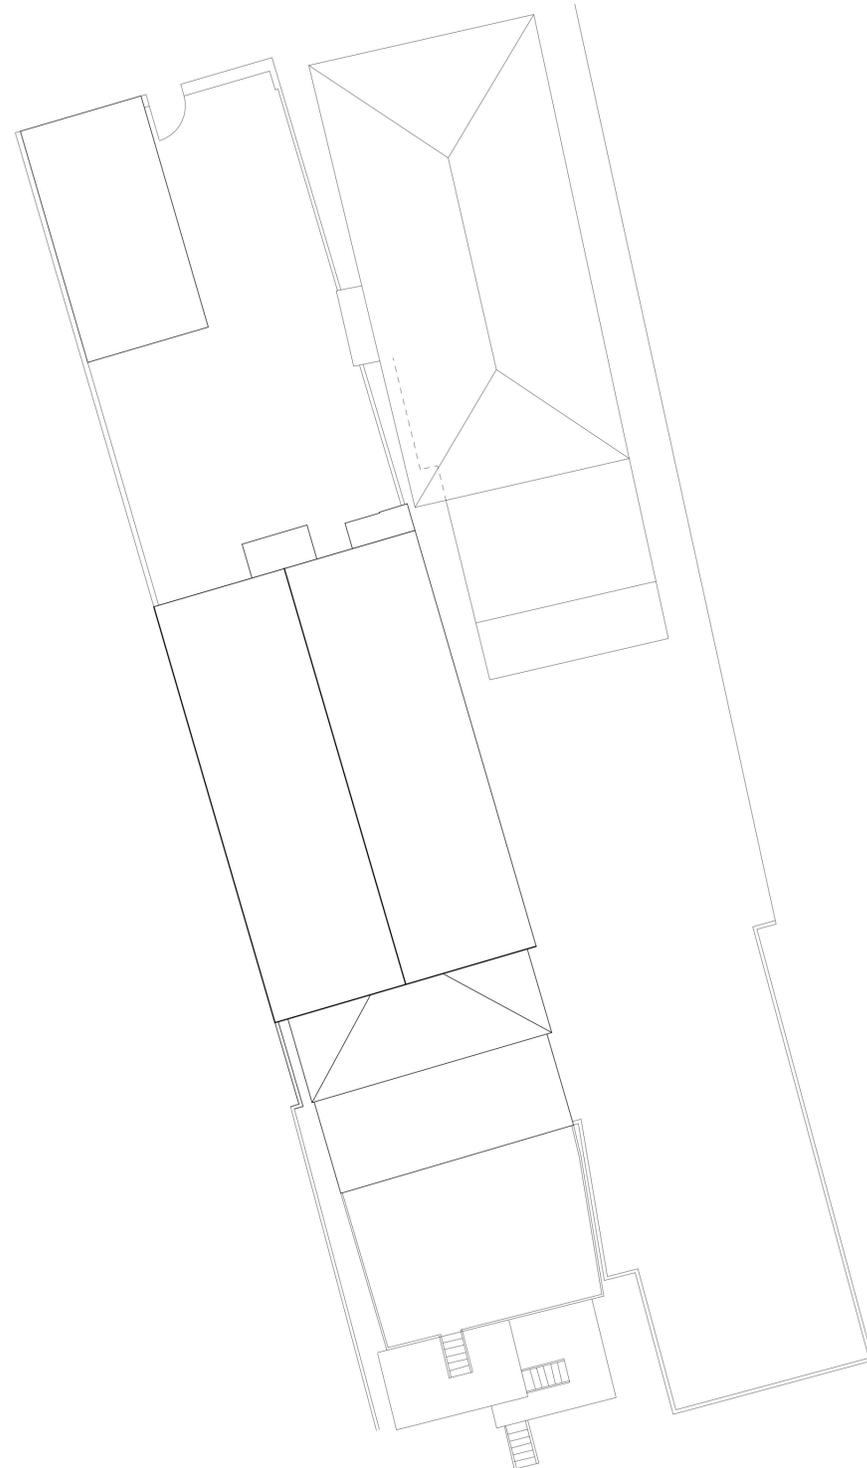

51 Foxdale Drive
The Dell
Angmering
West Sussex
BN16 4HF
Telephone: (01903) 778701

Scale: 1:100 @ A1 Dm By: PJH Date: Dec '25

Dwg No: 2521/PL.05

Revision: B

Client: Mr Ben Pody

Project: Proposed extensions and alterations to:
50 Brighton Road,
Shoreham

Drawing Title:

Existing Floor Plans - Sheet 2

Based upon Survey drawings provided by TruEye Ltd