
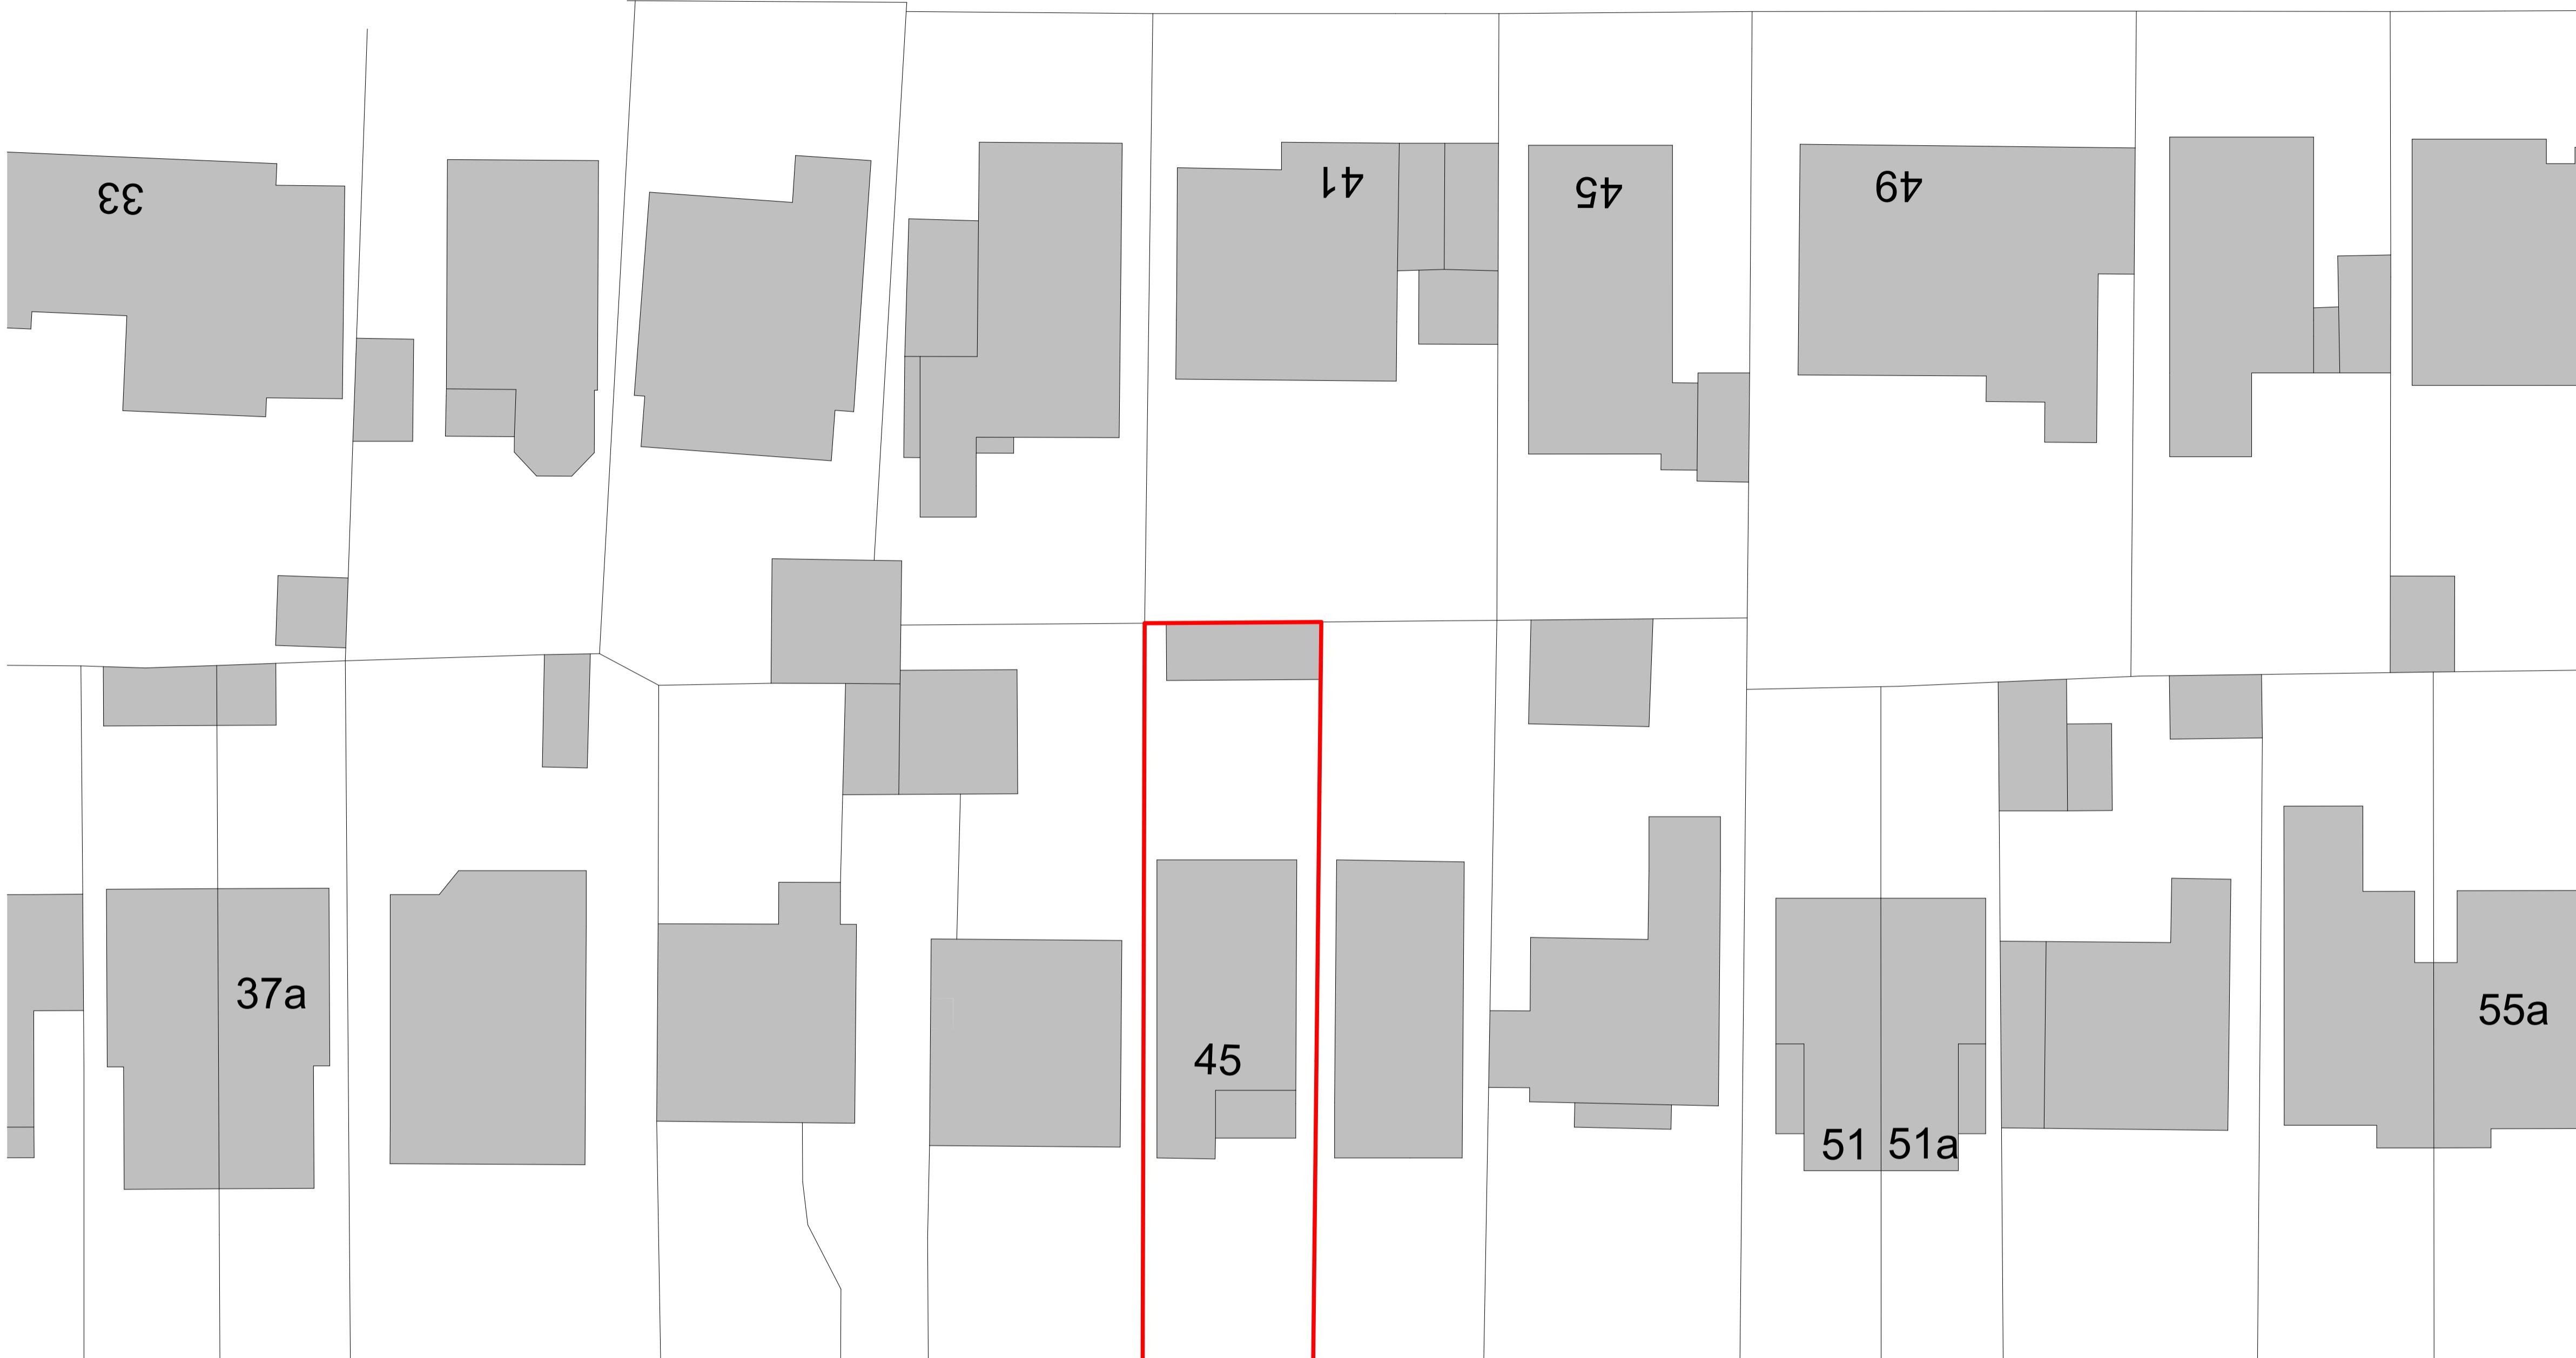


1:200 Scale Bar

# THE MEADWAY

N

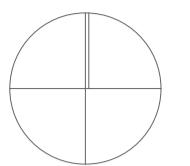

Ordnance Survey, (c) Crown Copyright 2025. All rights reserved. Licence number 100022432

Site Plan

**Notes**  
 Do not scale off this drawing except for planning purposes  
 Check all dimensions on site before any work commences  
 All goods, materials and workmanship must conform to current building regulations, british standards and codes of practice.  
 Copyright of this drawing is to be retained by Ecotecture Ltd and must not be reproduced without written consent from the practice.

Drawing to be printed A1



Location Plan

Key

Existing

Site Boundary

Existing

RevID Transmited By Transmited Set Date

**ecotecture**

ECOLOGICAL ARCHITECTURE

01444 416745 info@ecotecture.co.uk  
[www.ecotecture.co.uk](http://www.ecotecture.co.uk)

31 Sussex Road Haywards Heath  
 West Sussex RH16 4DZ

Client: Mandy & Rodney Tate

Address: 45 Old Fort Road  
 Shoreham-by-Sea  
 West Sussex  
 BN43 5RL

Description: Existing Site and Location Plans

Scale: 1:200, 1:1250 Date: 01/12/2025  
 Drawn: KR Checked: JS

Drawing No: 836/100