



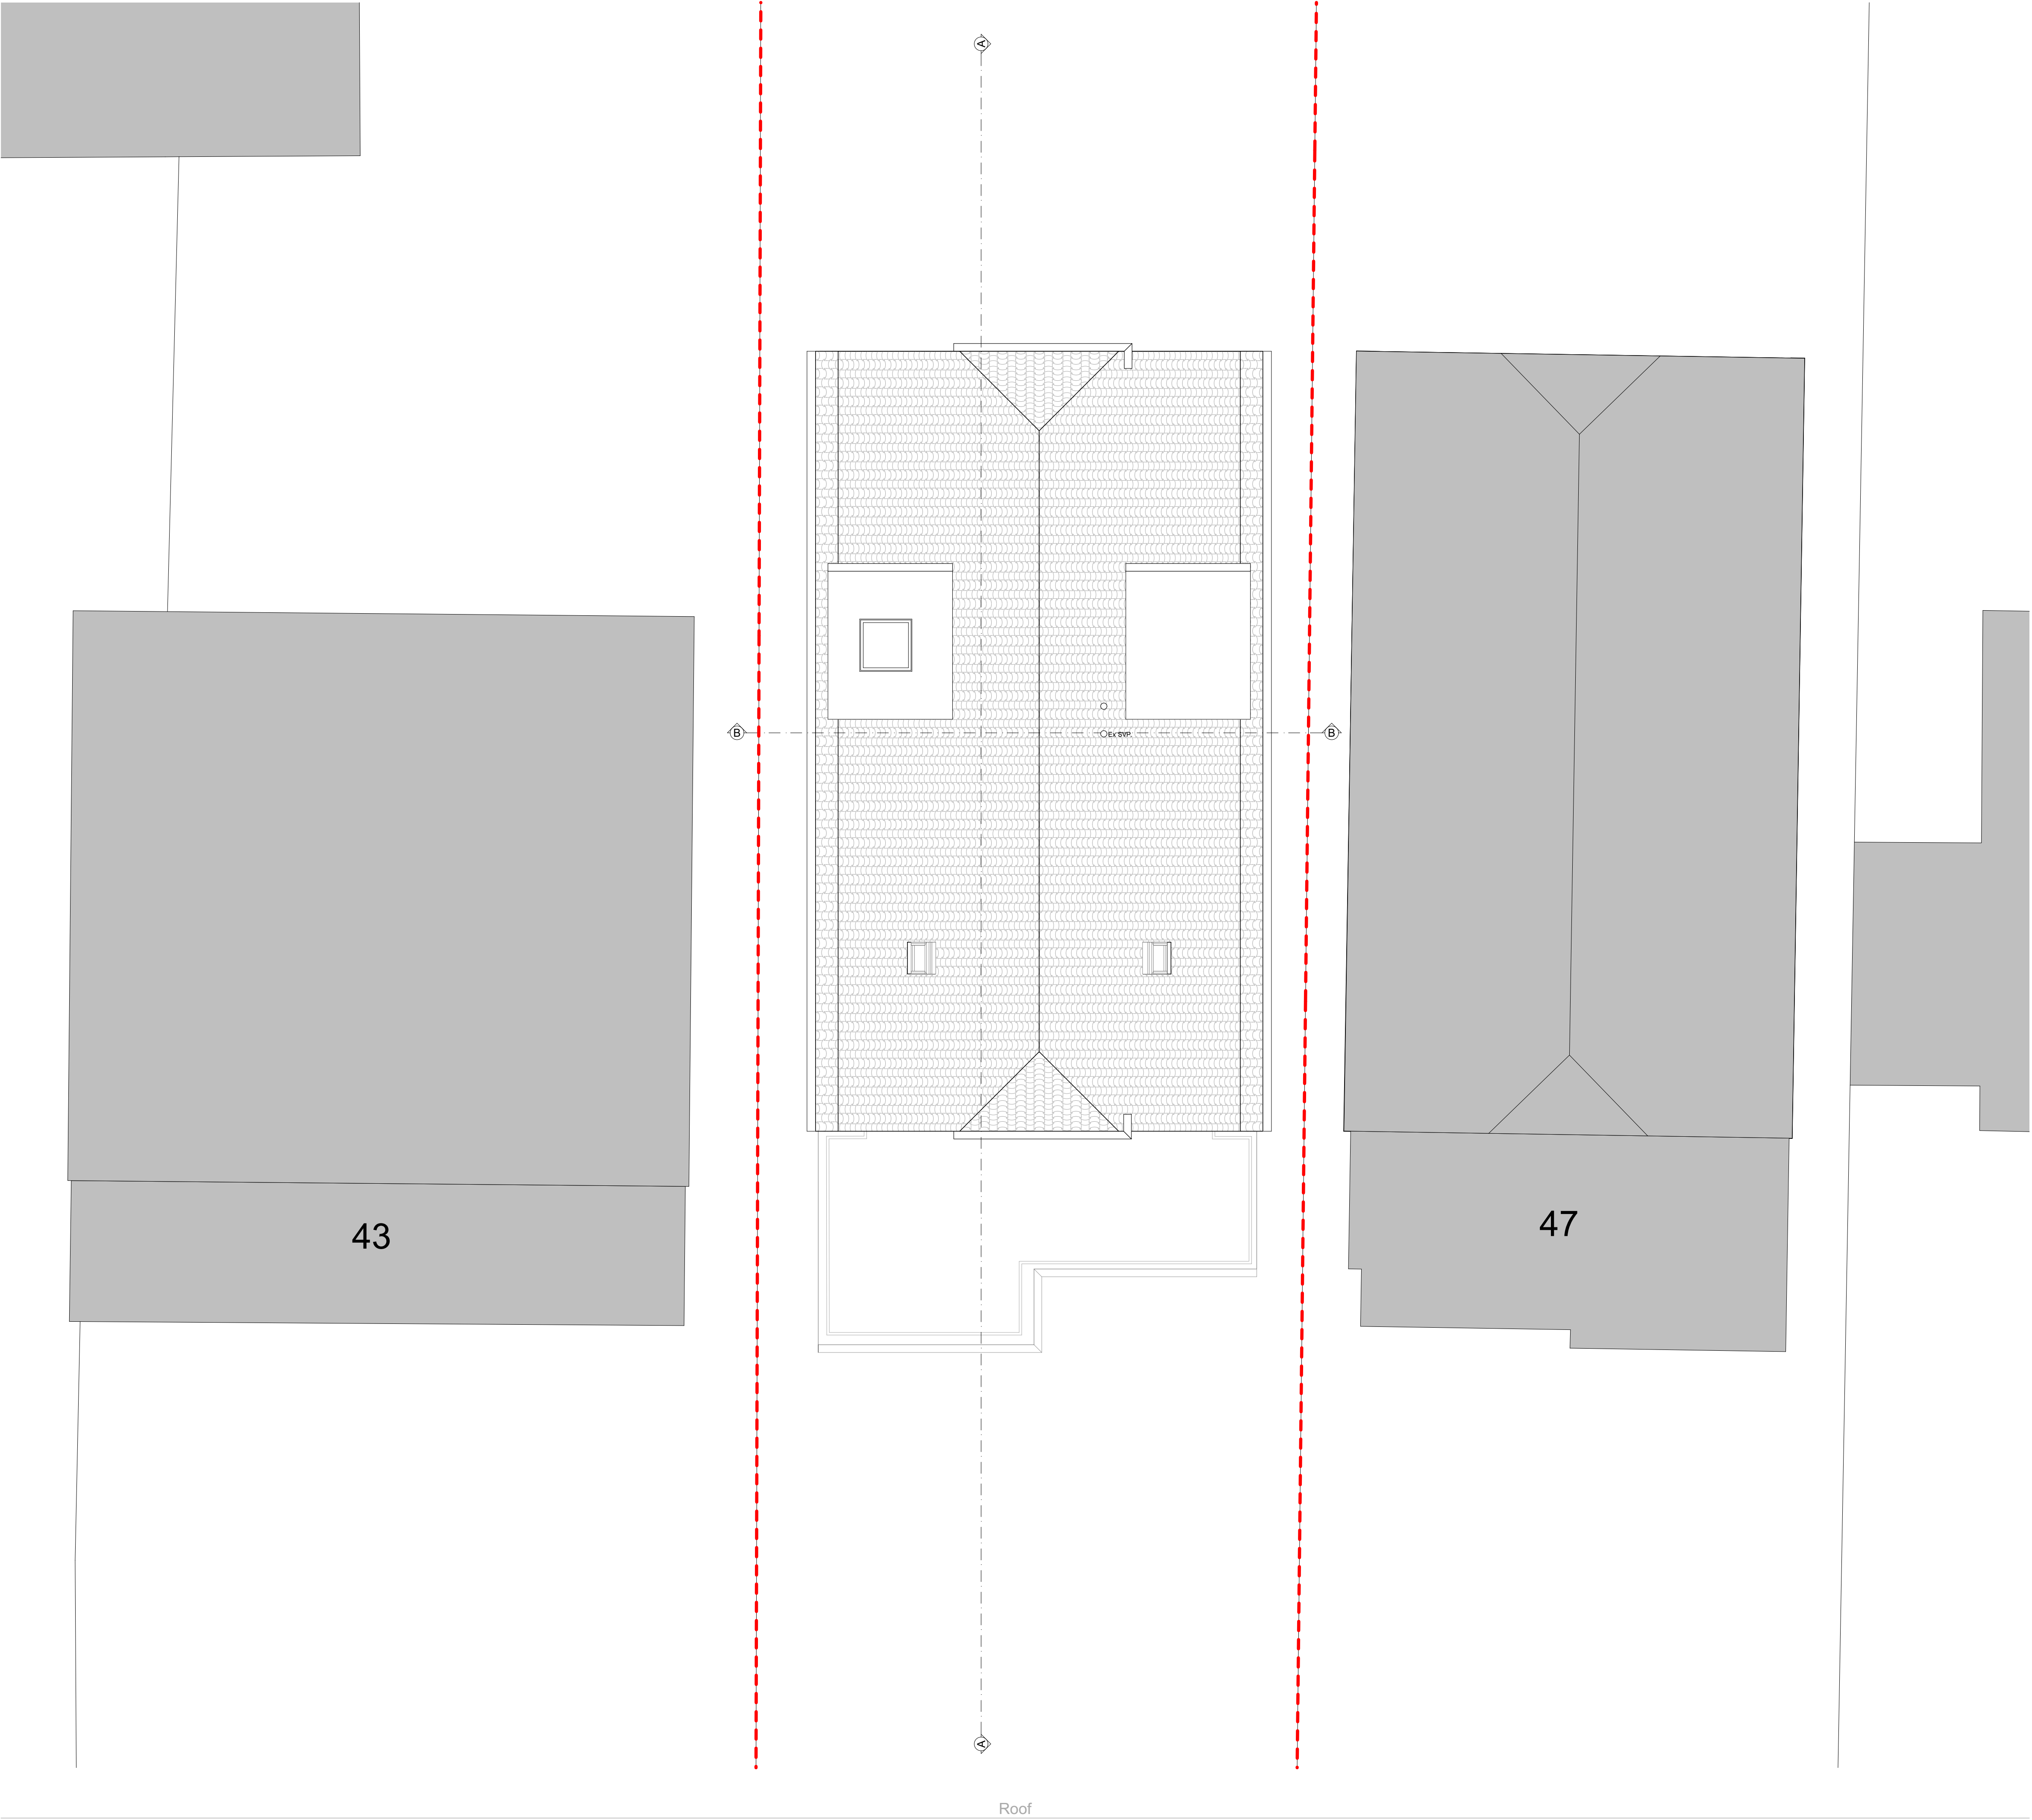

Notes

Do not scale off this drawing except for planning purposes
Check all dimensions on site before any work commences
All goods, materials and workmanship must conform to current building regulations, british standards and codes of practice.
Copyright of this drawing is to be retained by Ecotecture Ltd and must not be reproduced without written consent from the practice.

Drawing to be printed A1

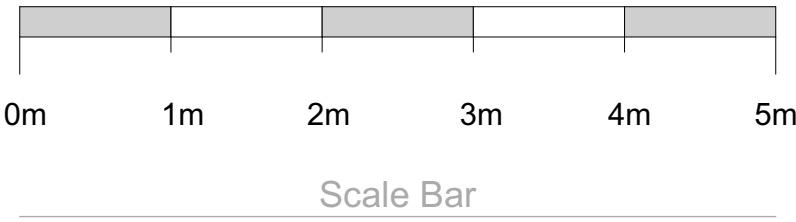

Key

- Existing
- Site Boundary

Existing

RevID	Transmitted By	Trans Initial Set Date	Layout Comment

ecotecture
ECOLOGICAL ARCHITECTURE

01444 416745 info@ecotecture.co.uk
www.ecotecture.co.uk

31 Sussex Road Haywards Heath
West Sussex RH16 4DZ

Client: Mandy & Rodney Tate

Address: 45 Old Fort Road
Shoreham-by-Sea
West Sussex
BN43 5RL

Description: Existing Roof Plan

Scale: 1:50 Date: 01/12/2025
Drawn: KR Checked: JS

Drawing No: 836 /112