
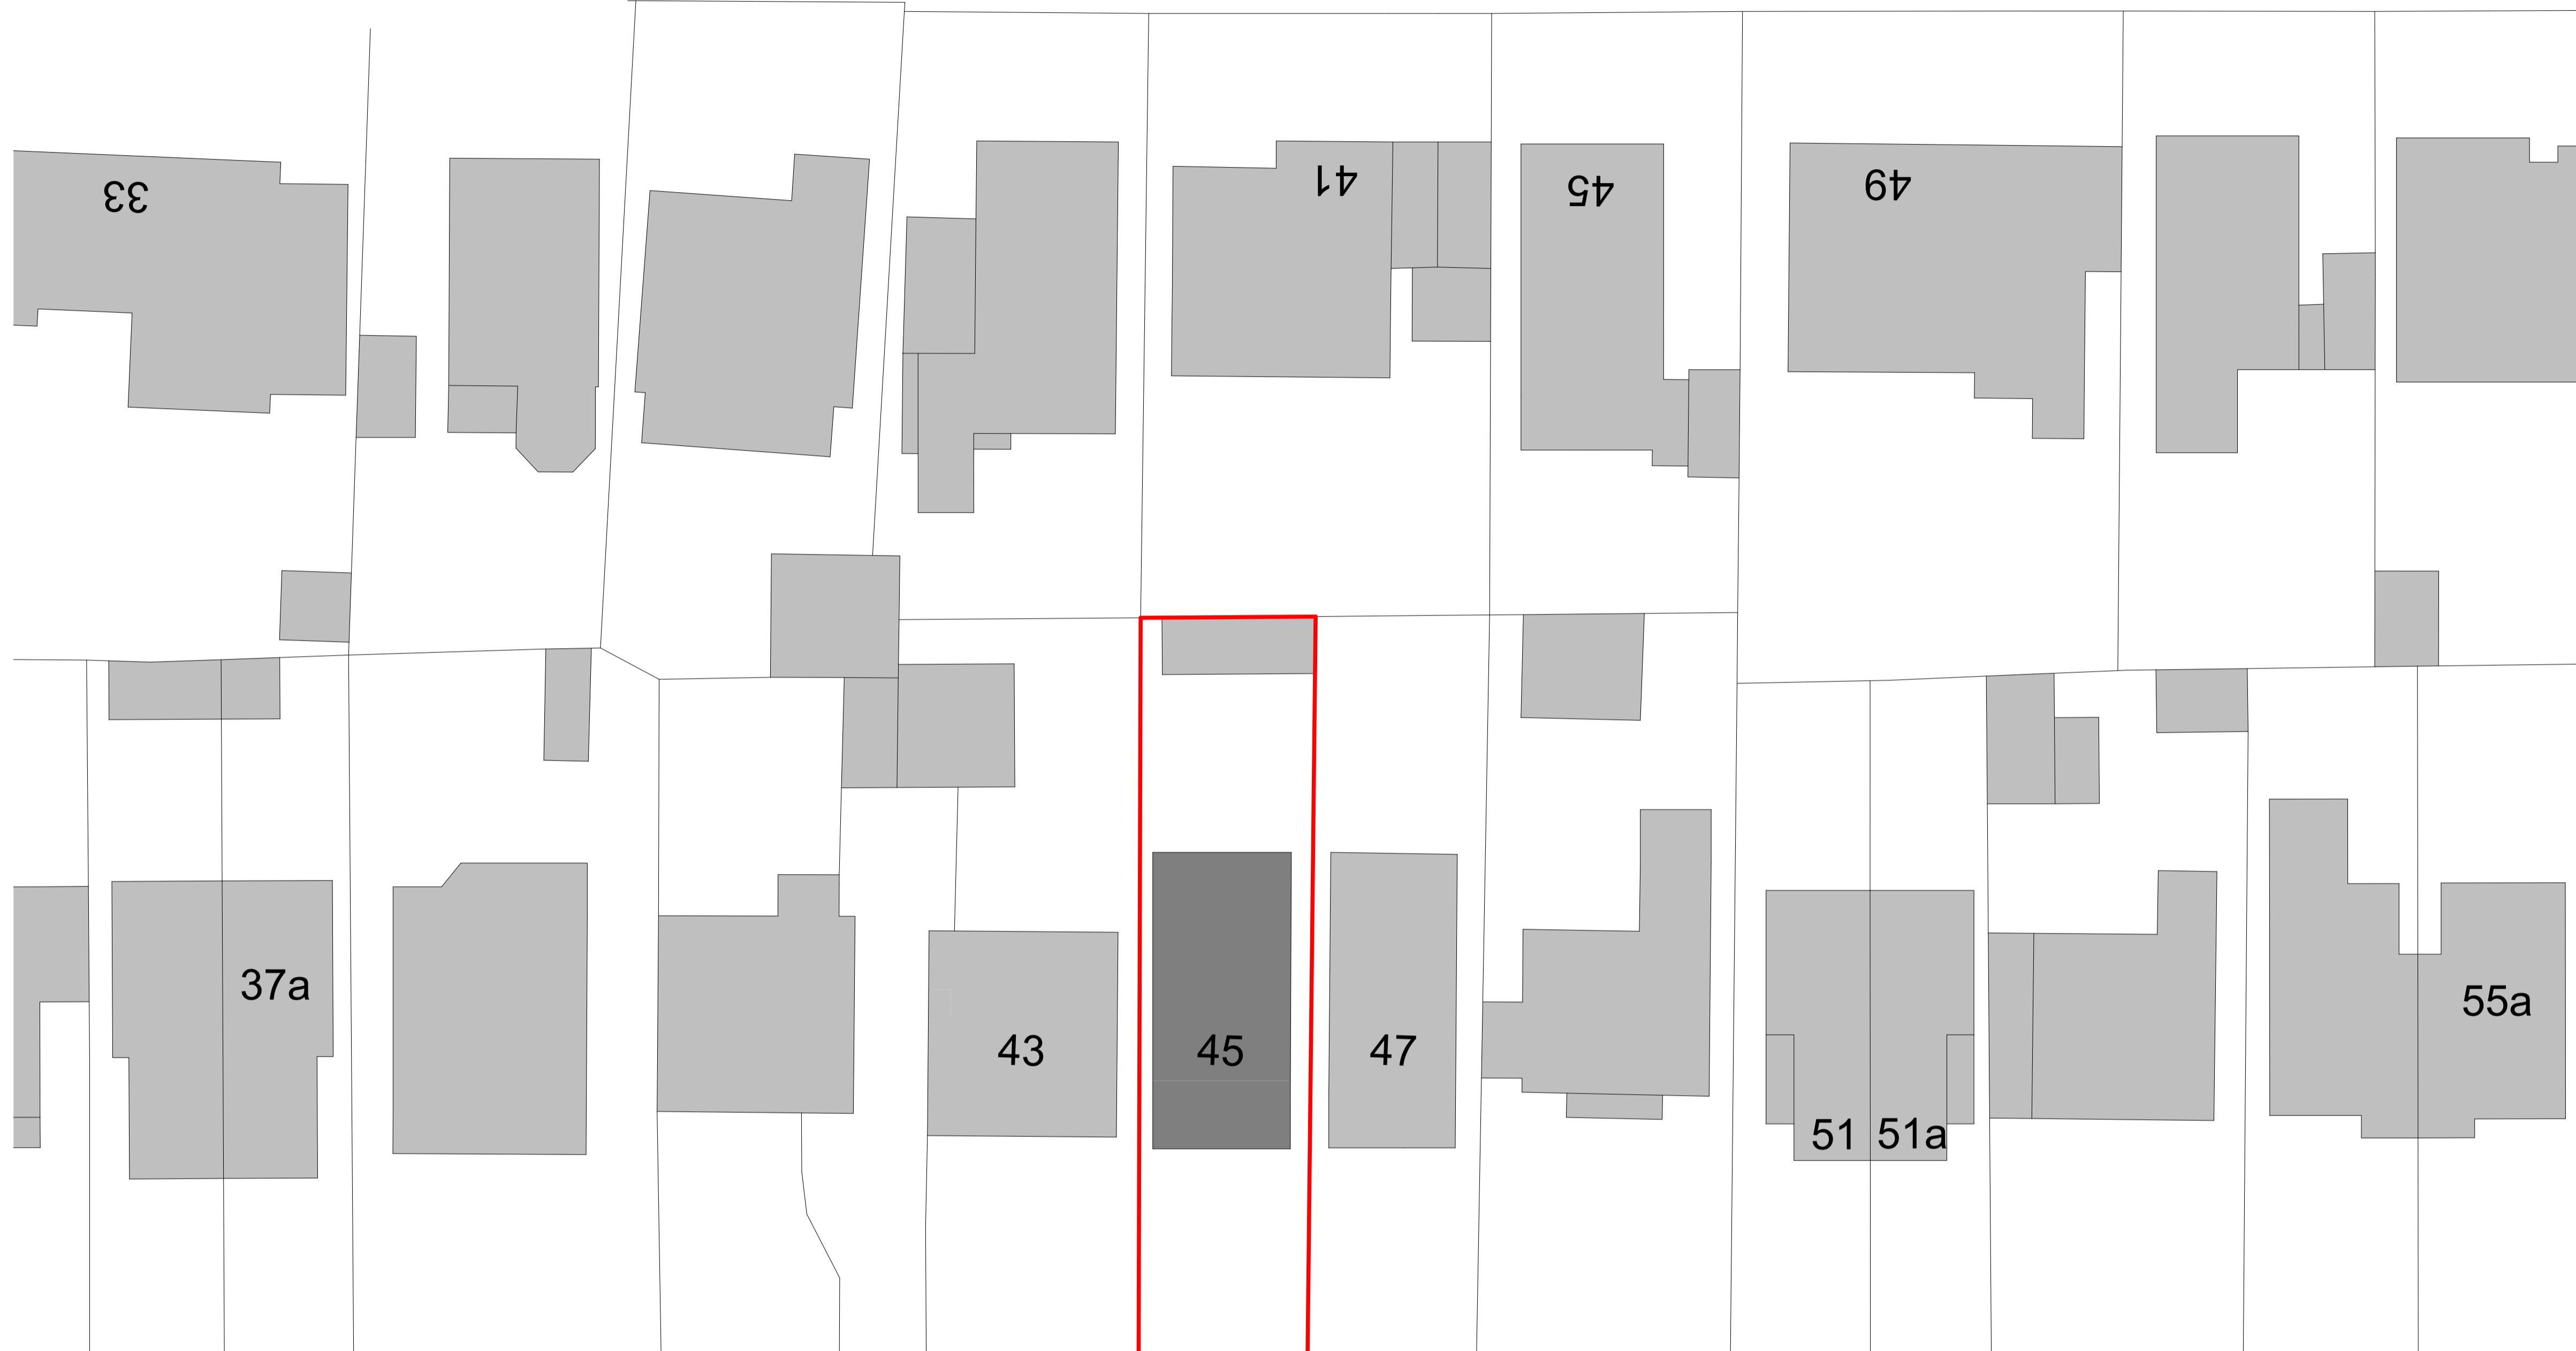


1:200 Scale Bar

THE MEADWAY

N

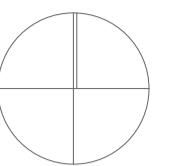

5.5m

OLD FORT ROAD

Ordnance Survey, (c) Crown Copyright 2025. All rights reserved. Licence number 100022432

Site Plan

Notes
 Do not scale off this drawing except for planning purposes
 Check all dimensions on site before any work commences
 All goods, materials and workmanship must conform to current building regulations, british standards and codes of practice.
 Copyright of this drawing is to be retained by Ecotecture Ltd and must not be reproduced without written consent from the practice.

Drawing to be printed A1



Location Plan

Key

Existing

Proposed

— Site Boundary

Proposed

RevID Transmittal Date

By Transmittal Set Date

Comment

ecotecture

ECOLOGICAL ARCHITECTURE

01444 416745 info@ecotecture.co.uk
www.ecotecture.co.uk

31 Sussex Road Haywards Heath
 West Sussex RH16 4DZ

Client: Mandy & Rodney Tate

Address: 45 Old Fort Road
 Shoreham-by-Sea
 West Sussex
 BN43 5RL

Description: Proposed Site and Location Plans

Scale: 1:200, 1:1250 Date: 01/12/2025
 Drawn: KR Checked: JS

Drawing No: 836 / 300