



N

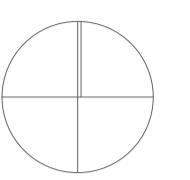

#### Notes

Do not scale off this drawing except for planning purposes  
Check all dimensions on site before any work commences  
All goods, materials and workmanship must conform to current building regulations, british standards and codes of practice.  
Copyright of this drawing is to be retained by Ecotecture Ltd and must not be reproduced without written consent from the practice.

Drawing to be printed A1

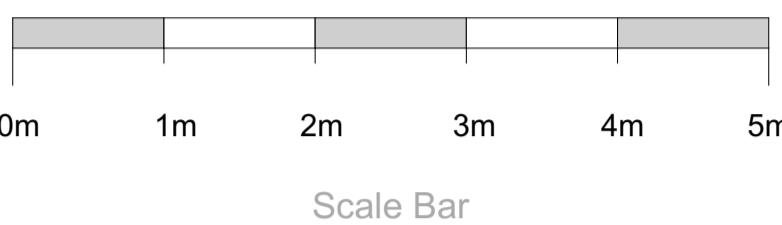

#### Key

-  Existing
-  Proposed
-  Demolition
-  Site Boundary

Proposed

RevID	Trans	Comment
By	Initials	Set Date

**ecotecture**  
ECOLOGICAL ARCHITECTURE

01444 416745 [info@ecotecture.co.uk](mailto:info@ecotecture.co.uk)  
[www.ecotecture.co.uk](http://www.ecotecture.co.uk)

31 Sussex Road Haywards Heath  
West Sussex RH16 4DZ

Client: Mandy & Rodney Tate

Address: 45 Old Fort Road  
Shoreham-by-Sea  
West Sussex BN43 5RL

Description: Proposed Roof Plan

Scale: 1:50 Date: 01/12/2025  
Drawn: KR Checked: JS

Drawing No: 836/312