

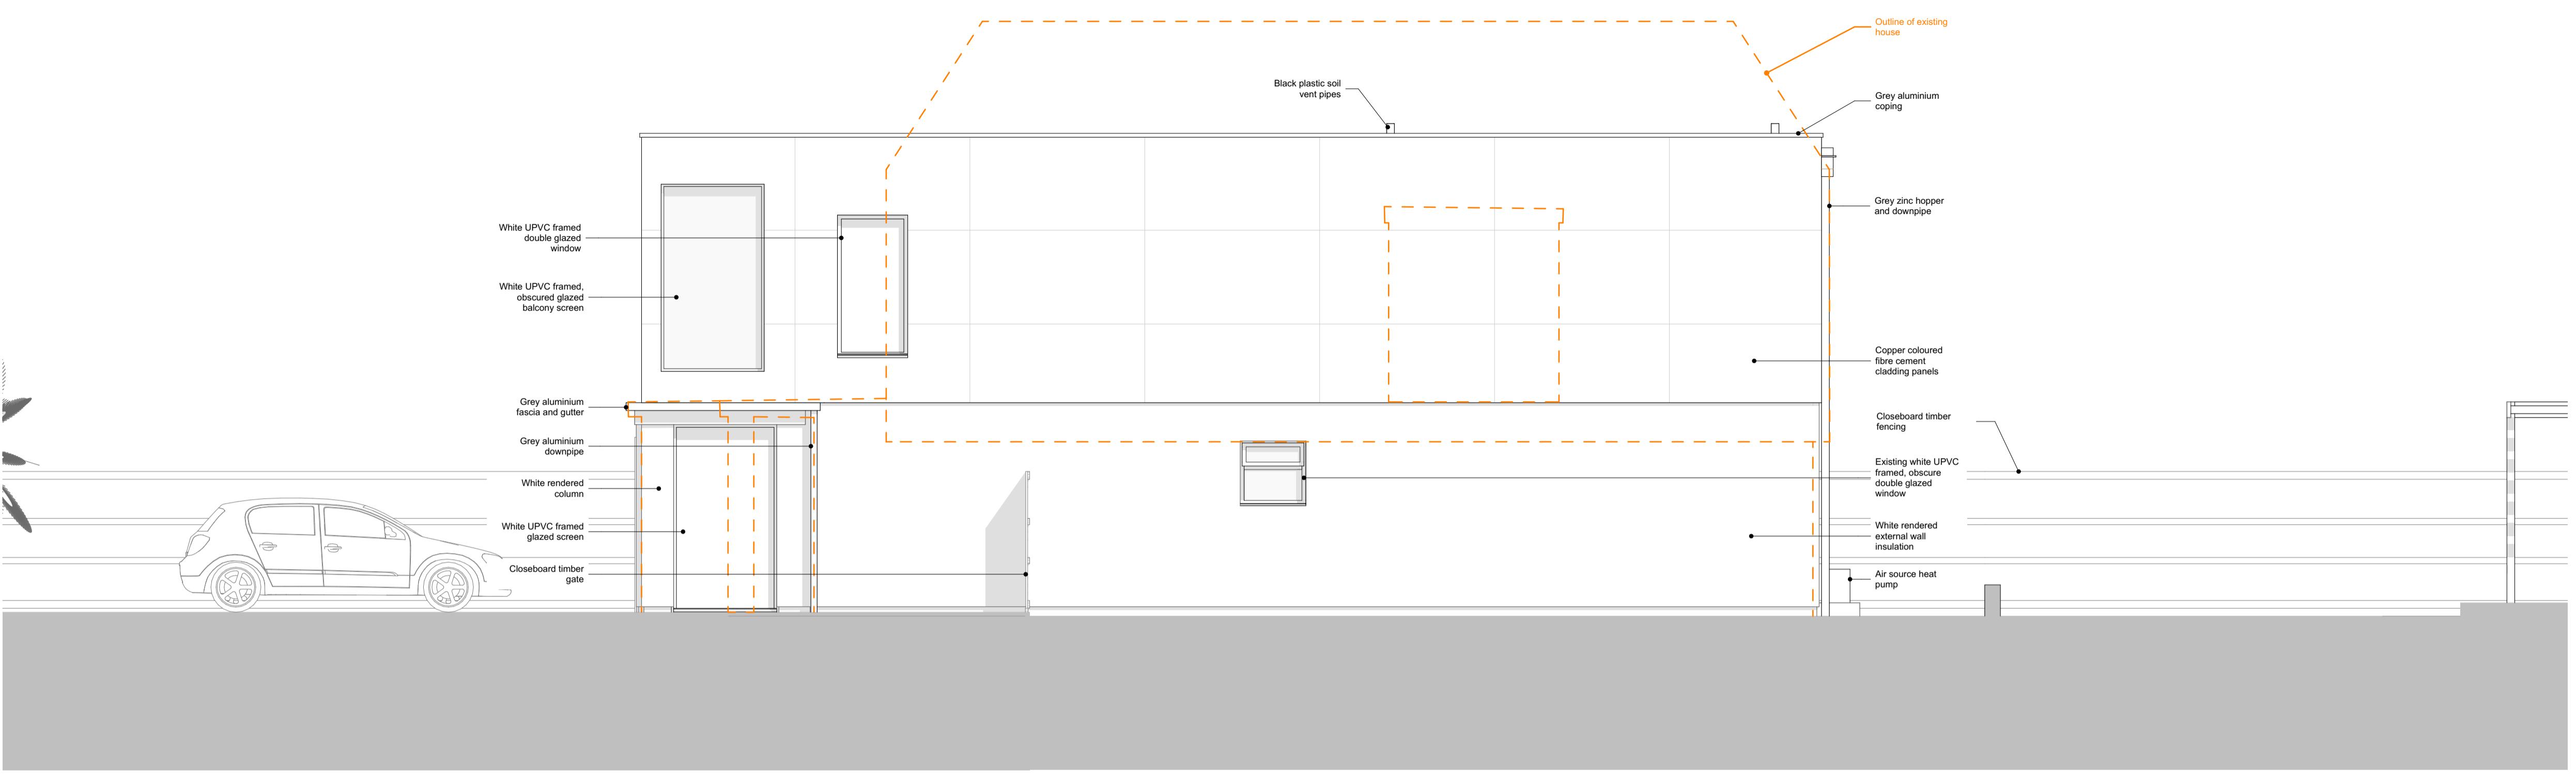


**Notes**  
 Do not scale off this drawing except for planning purposes  
 Check all dimensions on site before any work commences  
 All goods, materials and workmanship must conform to current building regulations, british standards and codes of practice.  
 Copyright of this drawing is to be retained by Ecotecture Ltd and must not be reproduced without written consent from the practice.

**Drawing to be printed A1**

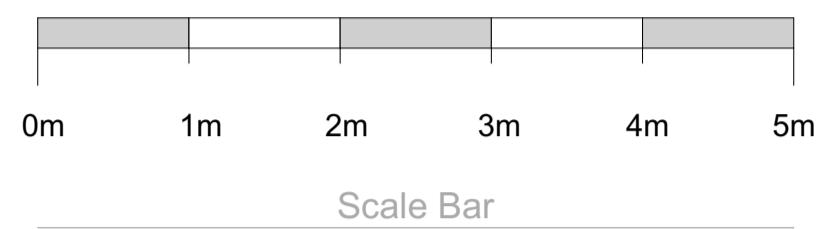

East Elevation

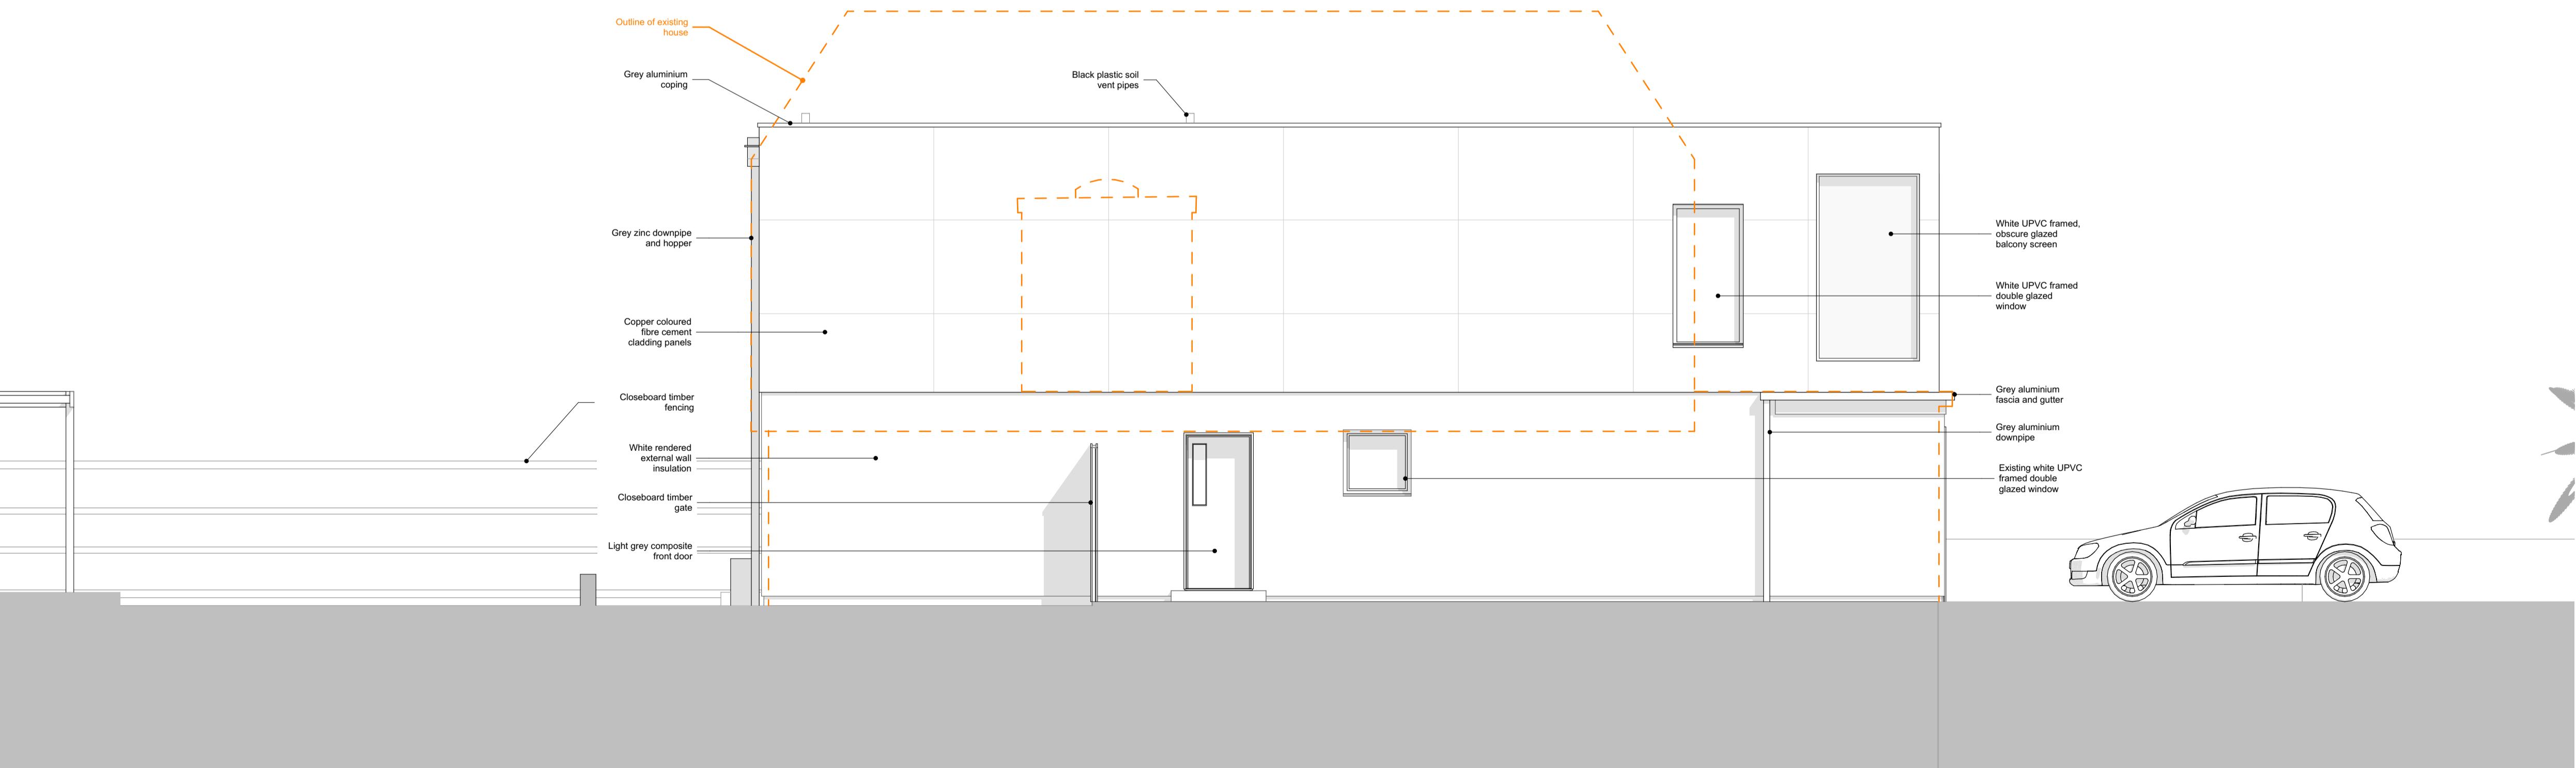

West Elevation

**Proposed**

Rev/0	Transmitted	Trans	Initial	Comment
				Date

ecotecture   
 ECOLOGICAL ARCHITECTURE

01444 416745 info@ecotecture.co.uk  
[www.ecotecture.co.uk](http://www.ecotecture.co.uk)

31 Sussex Road Haywards Heath  
 West Sussex RH16 4DZ

Client: Mandy & Rodney Tate

Address: 45 Old Fort Road  
 Shoreham-by-Sea  
 West Sussex  
 BN43 5RL

Description: Proposed East & West Elevations

Scale: 1:50 Date: 04/12/2025  
 Drawn: KR Checked: JS

Drawing No: 836/321