




RICHMOND ROAD

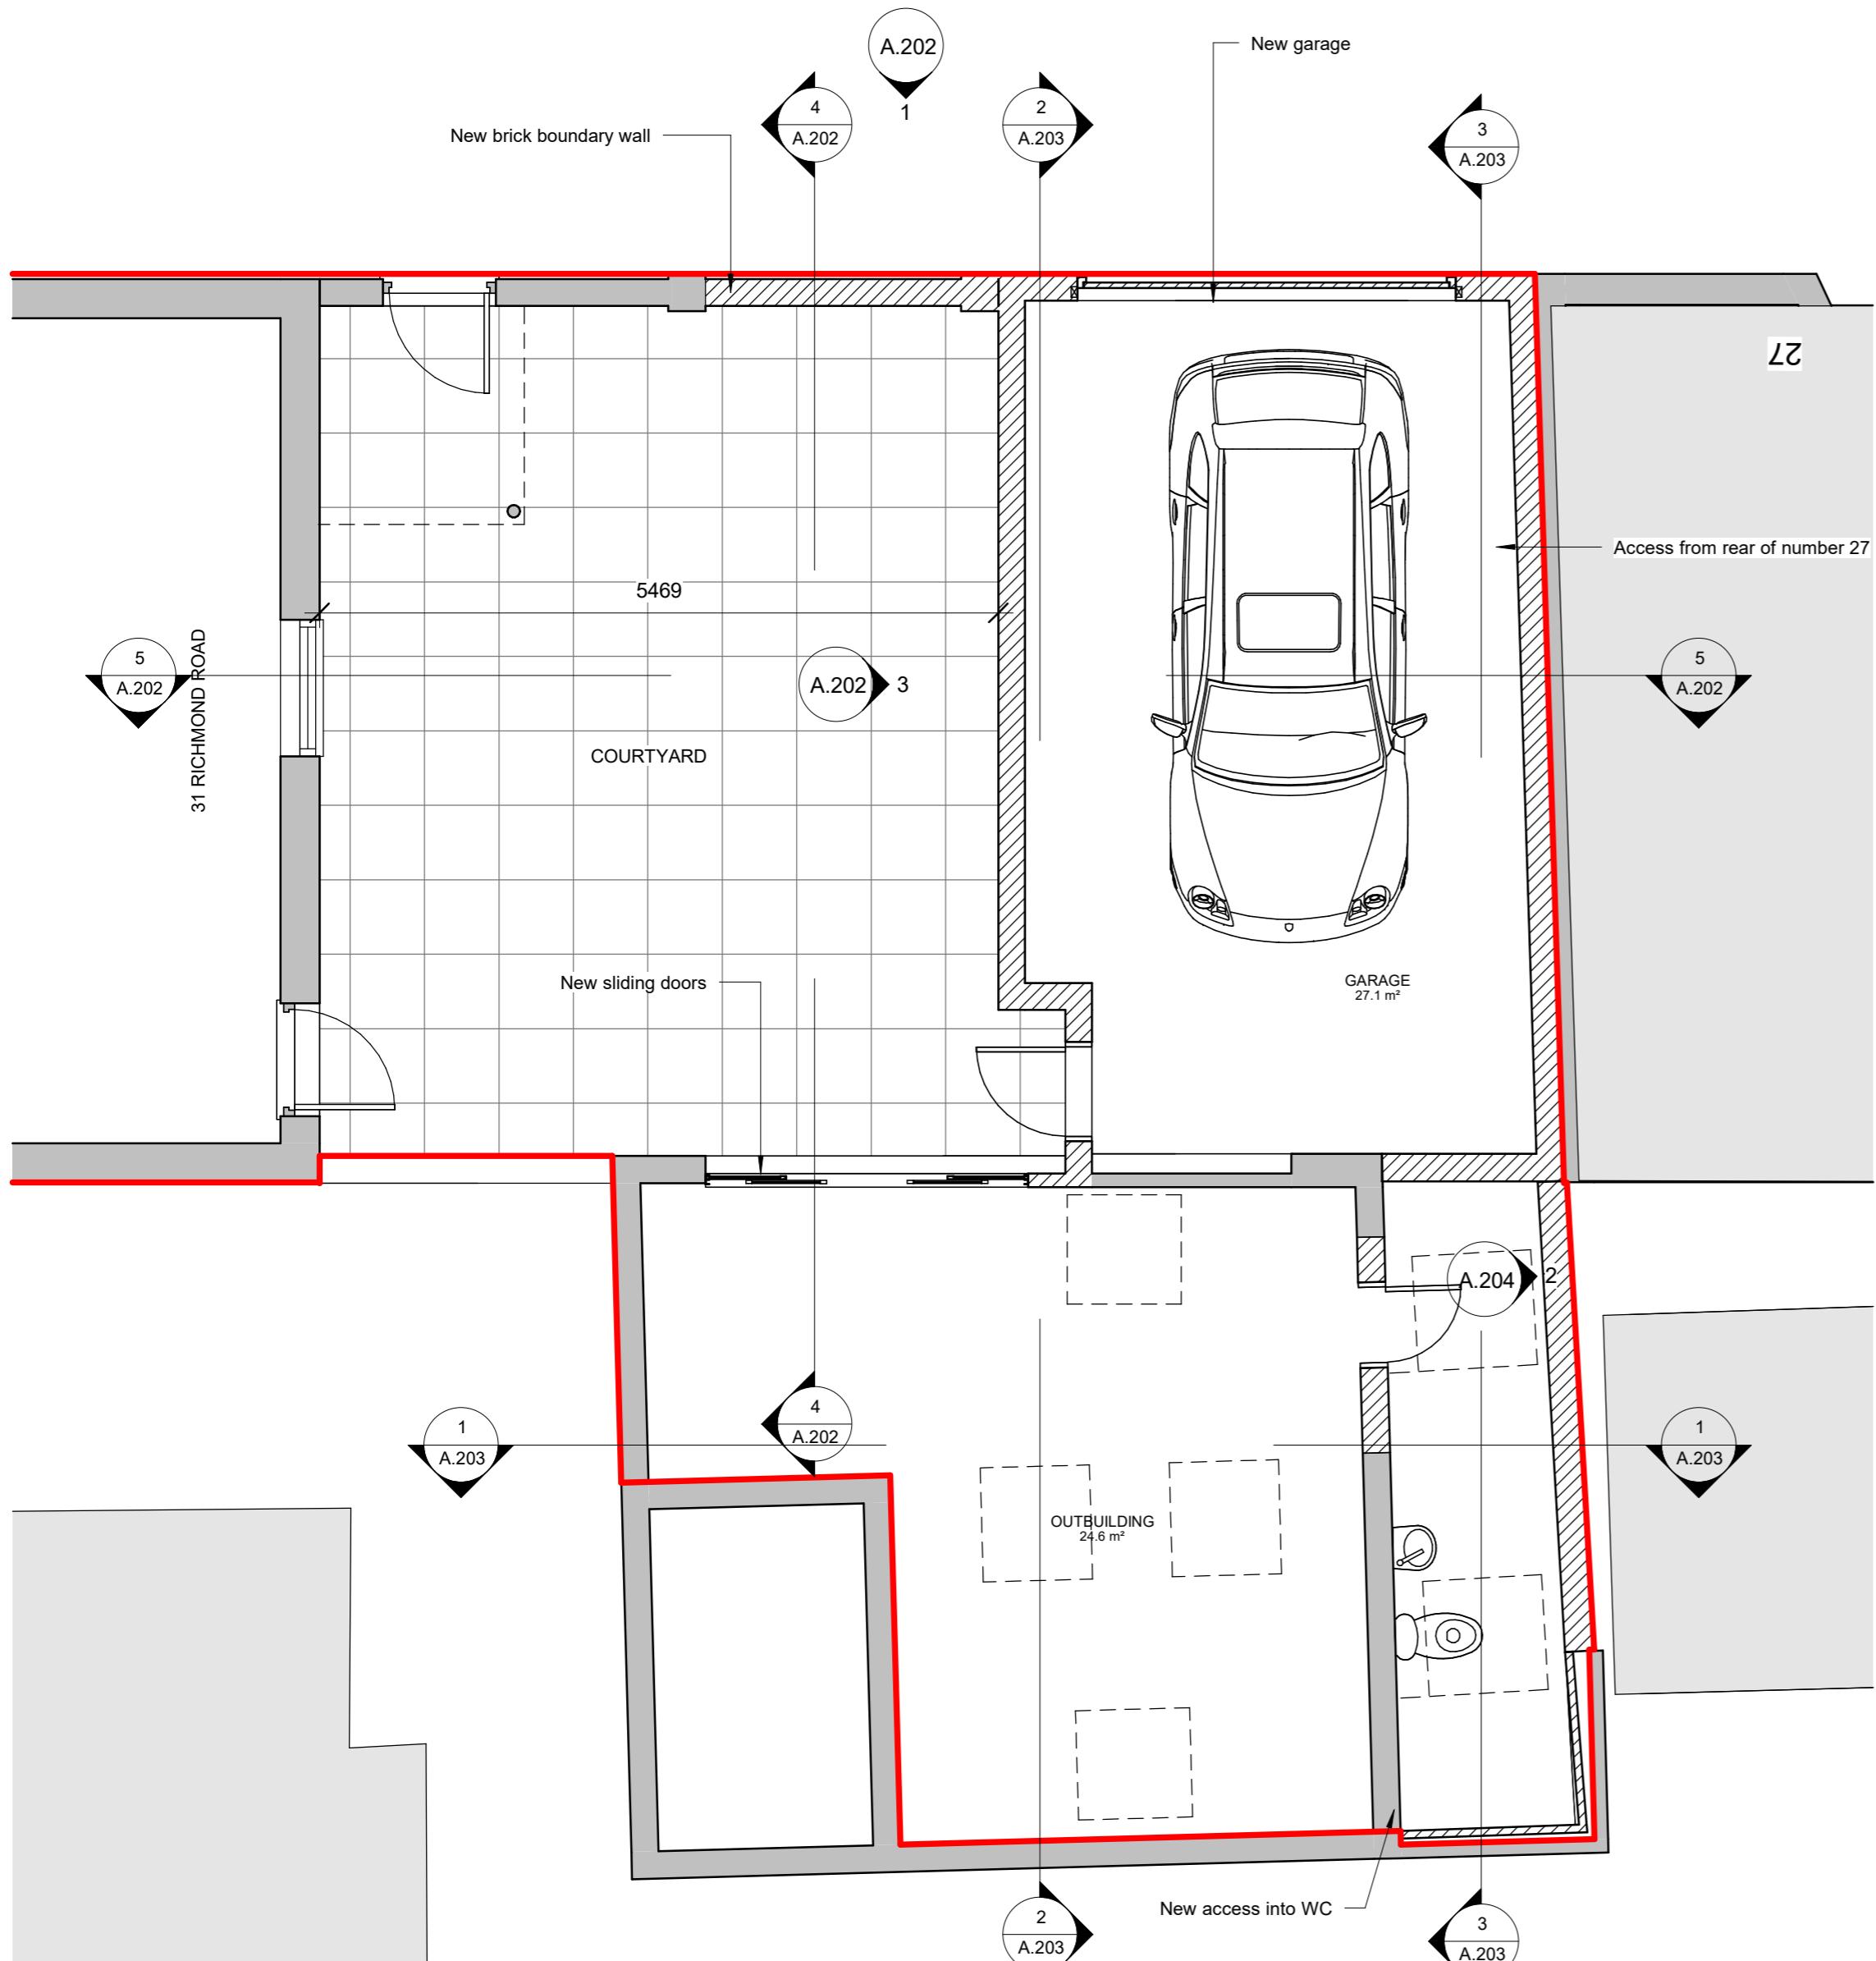


1 GROUND FLOOR
1 : 50

 

VISUAL SCALE 1:50 @ A2

 

VISUAL SCALE 1:100 @ A2

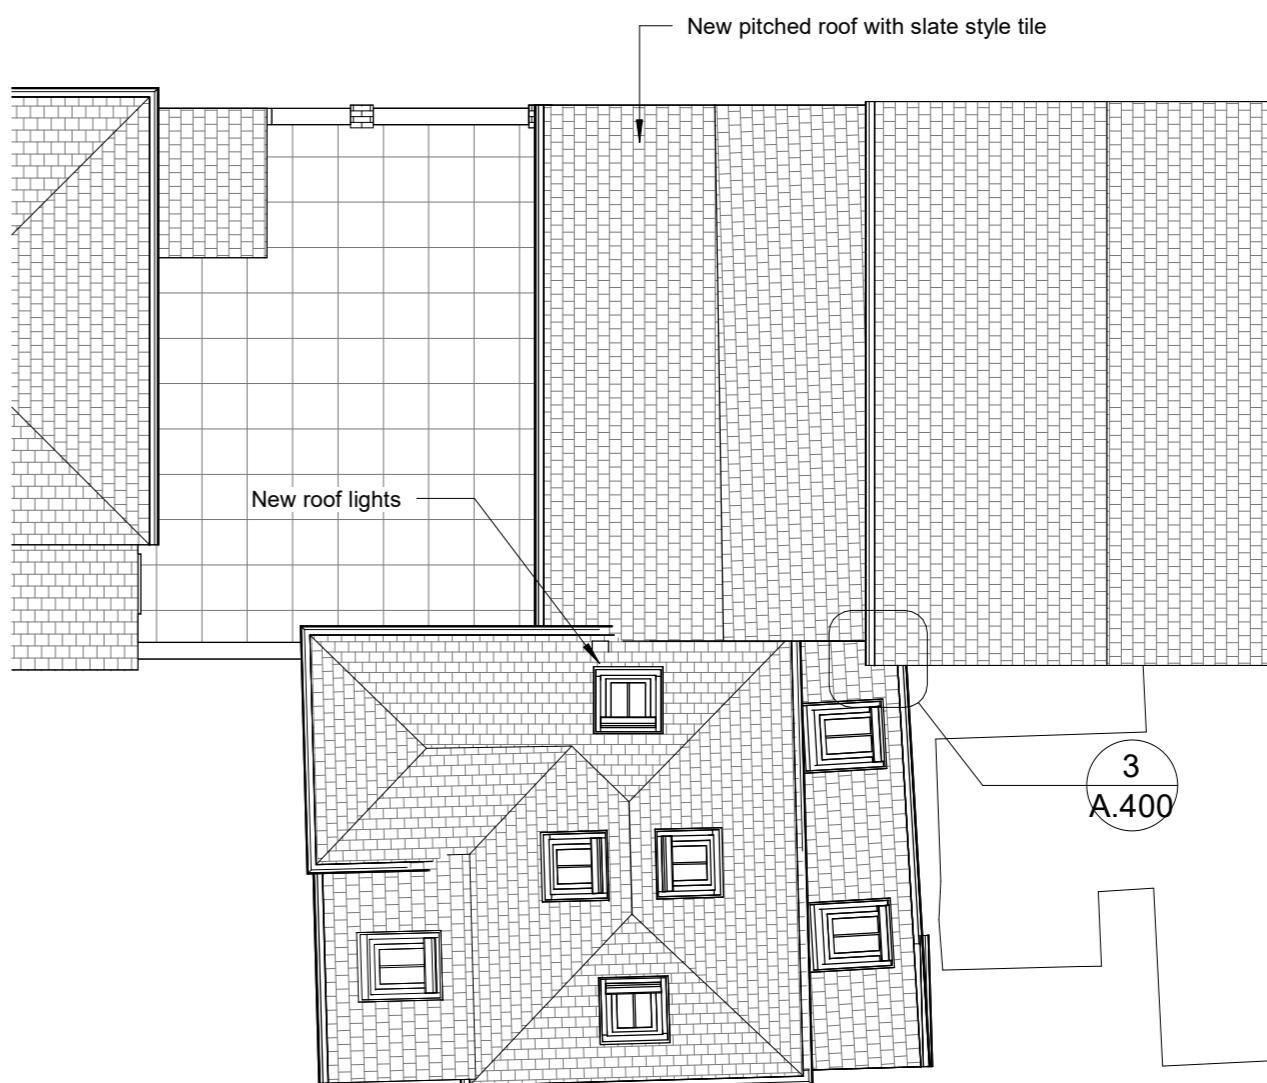

2 PROPOSED ROOF PLAN
1 : 100

Rev Description Date

KRONA DESIGN
ARCHITECTURAL DESIGN & DRAFTING

4 Union Place | Worthing | BN11 1LG
info@kronadesign.co.uk | kronadesign.co.uk
Tel: 01903 256150 Mob: 07827 994111

PROJECT

Development

ADDRESS
29/31 Richmond Road
Worthing

TITLE
Proposed Plans

CLIENT
Esther Willis

DRAWN	STATUS	DATE
JLB	Design	14/05/25
SCALE (@ A2)		PROJECT NUMBER
As indicated		KD.1698

DRAWING NUMBER	REV
A.103	F
© KRONA DESIGN	