


Key

1 : 1500

House Type 5
Beds/People: 4/6P House
Net Area: 139.4 sqm/ 1,500 sqft
Plots: 08


Material Key:

1. Buff Brick Work
2. Buff Brick Work Soldier Course
3. Bronze Colour Metal Cladding
4. Bronze Colour Metal Standing Seam Cladding
5. Bronze Colour Metal Standing Seam Roof
6. Bronze Colour Metal Window Frames
7. Bronze Colour Metal Door Frames
8. Weathered Coping Stone
9. Bronze Colour Metal Fence
10. Timber Fence

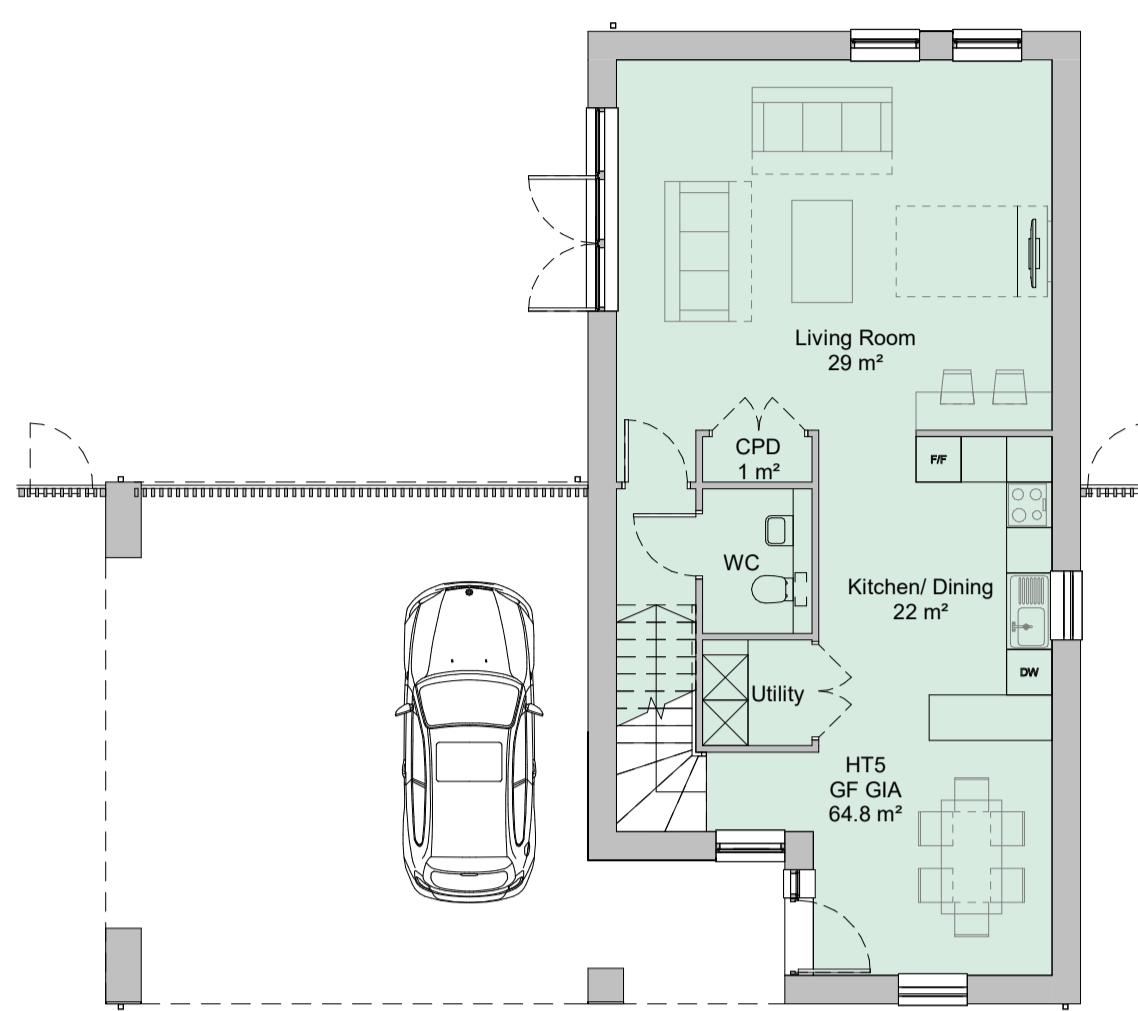


00 Ground Floor Plan

1 : 100

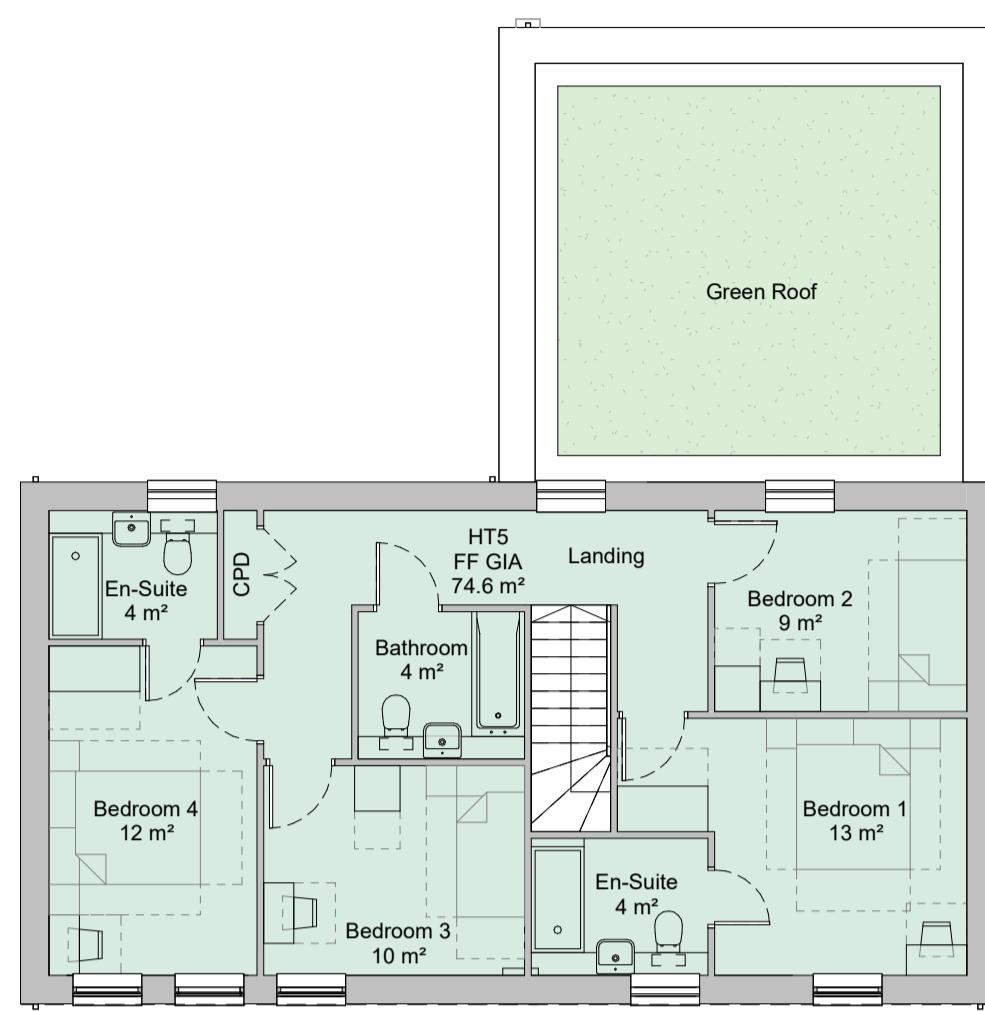

01 First Floor Plan

1 : 100

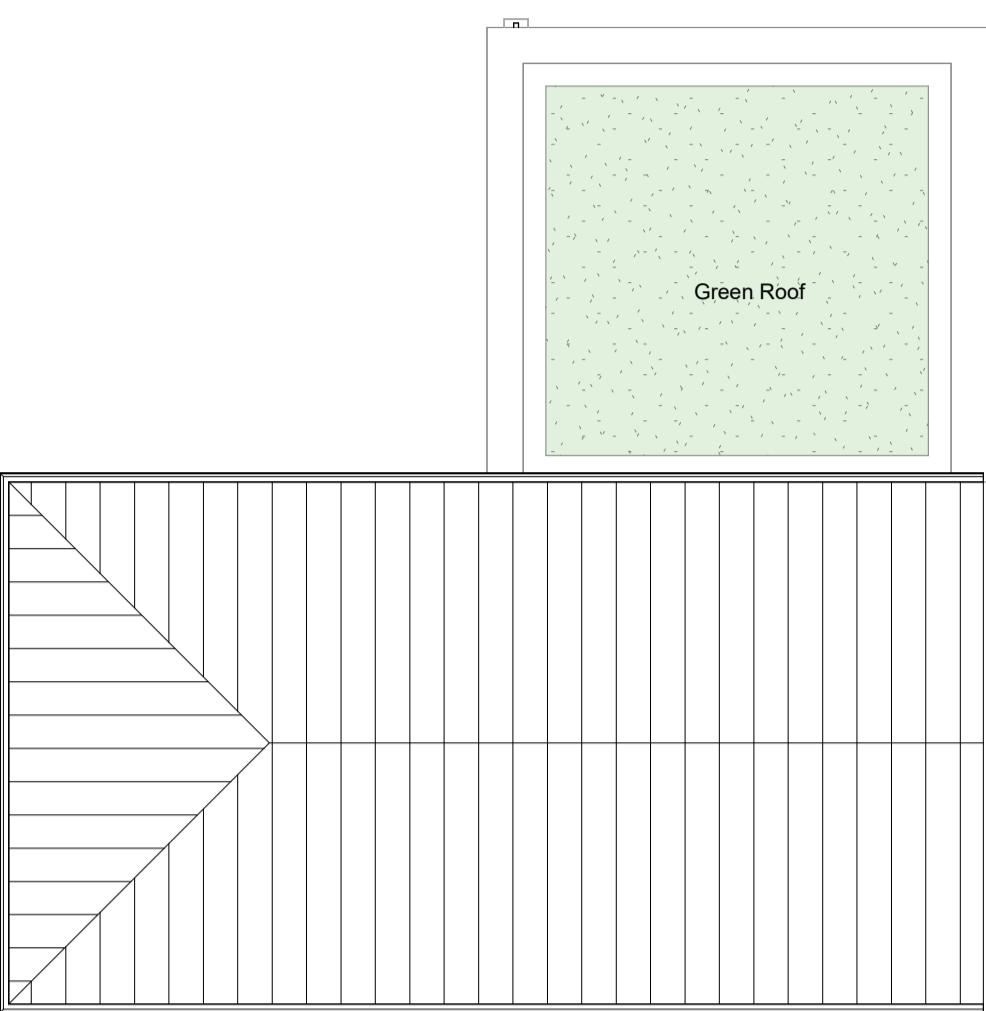


02 Roof Level

1 : 100



Front Elevation

1 : 100

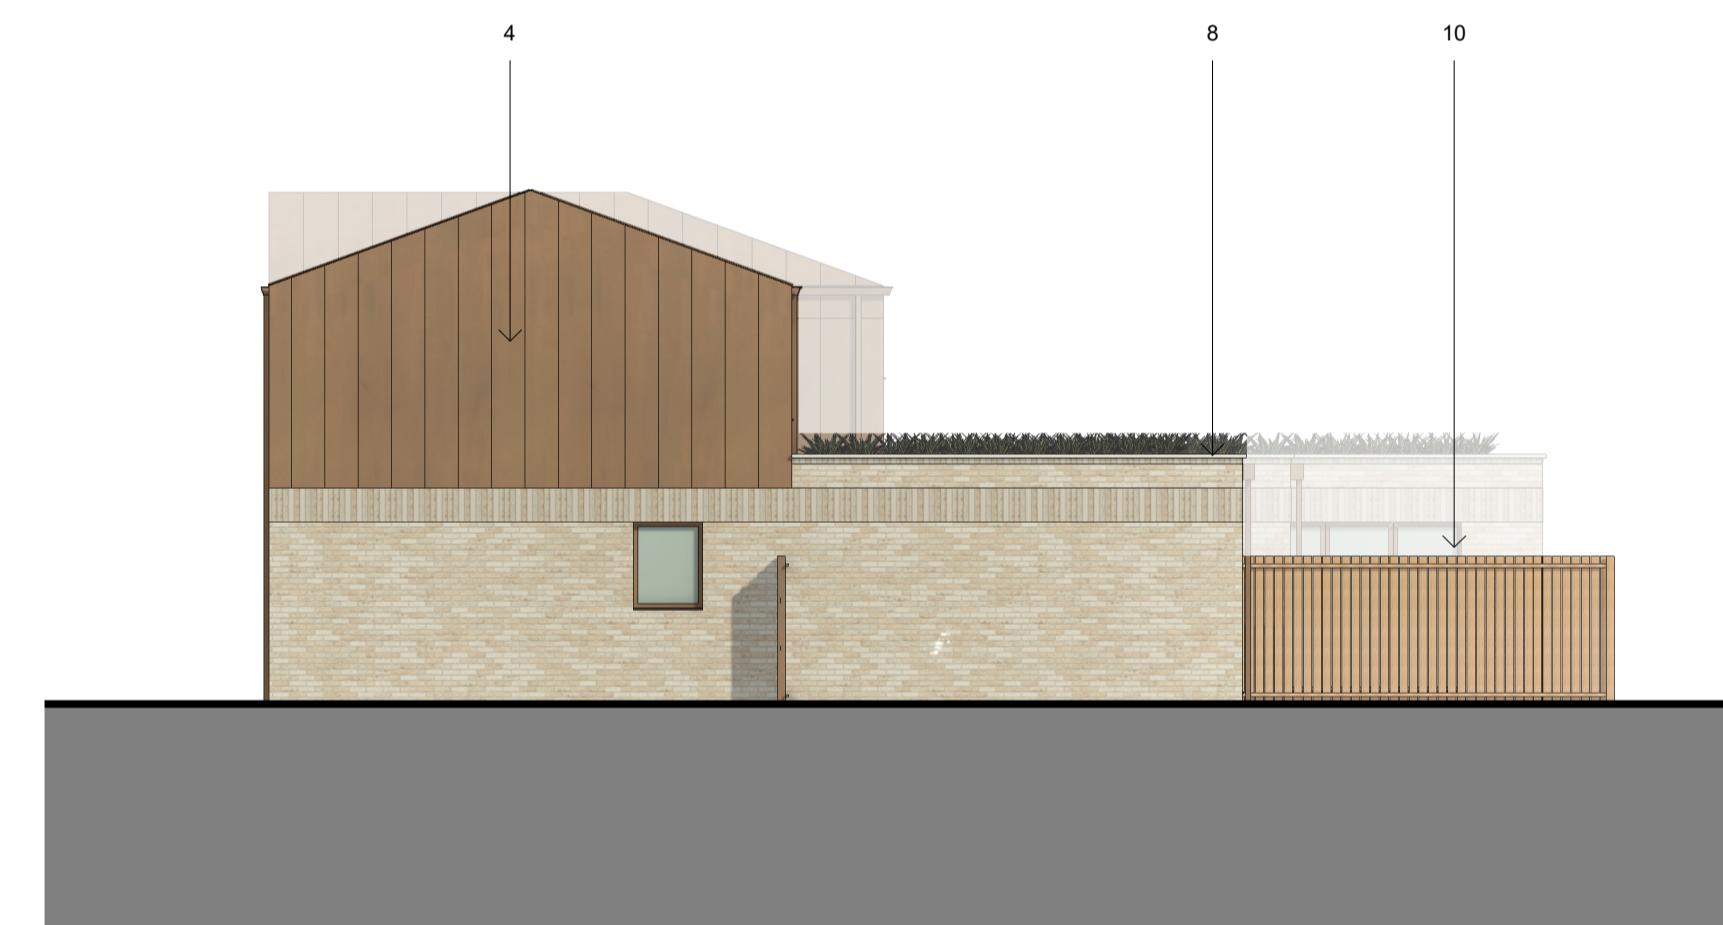

Side Elevation (Right)

1 : 100




Side Elevation (Left)

1 : 100




Rear Elevation

1 : 100

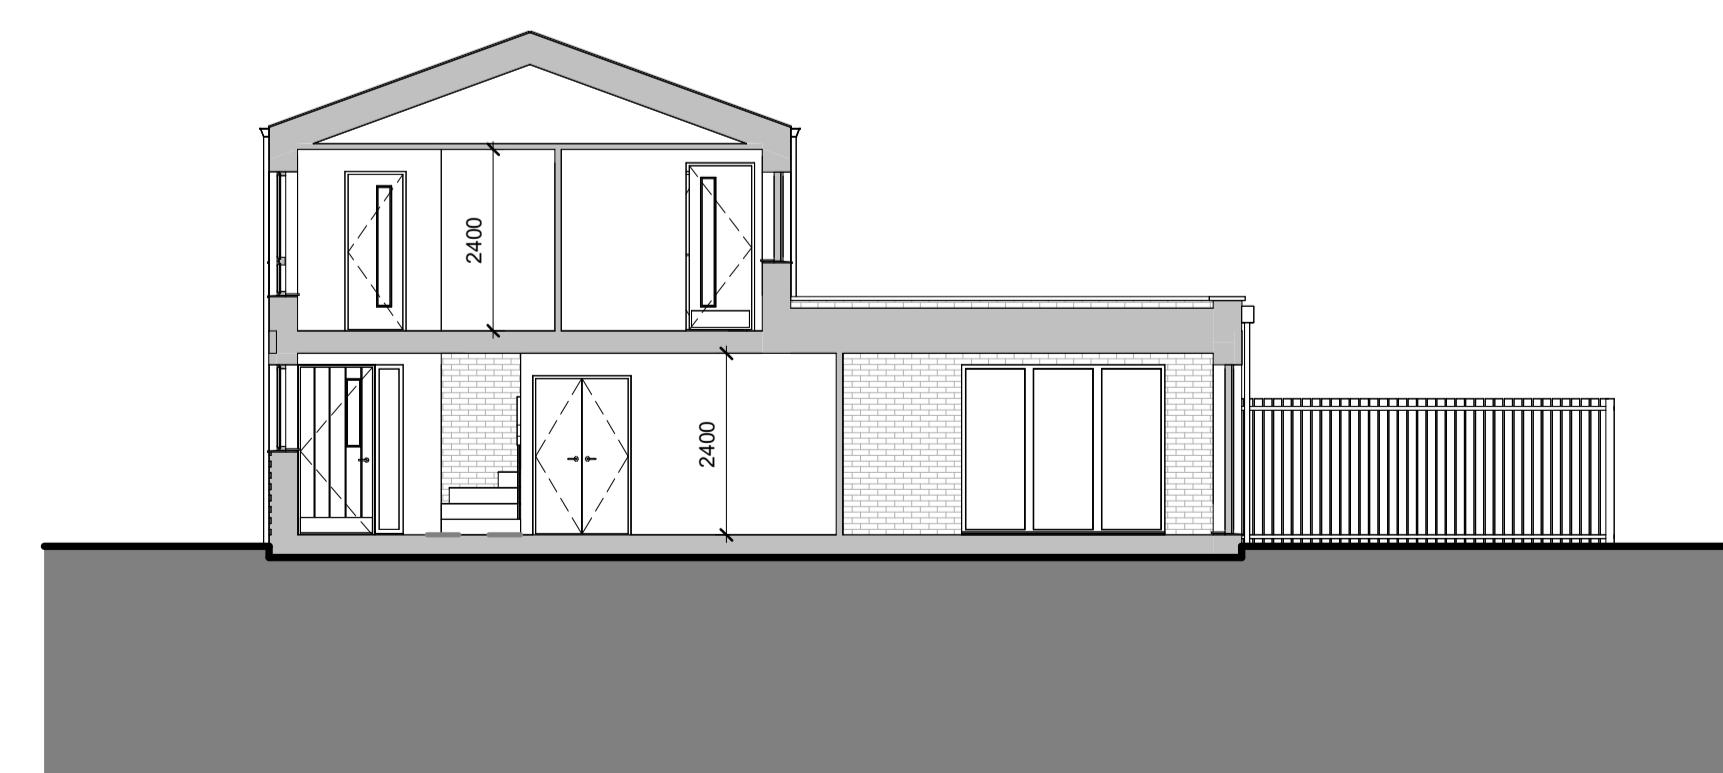


Section 1

1 : 100

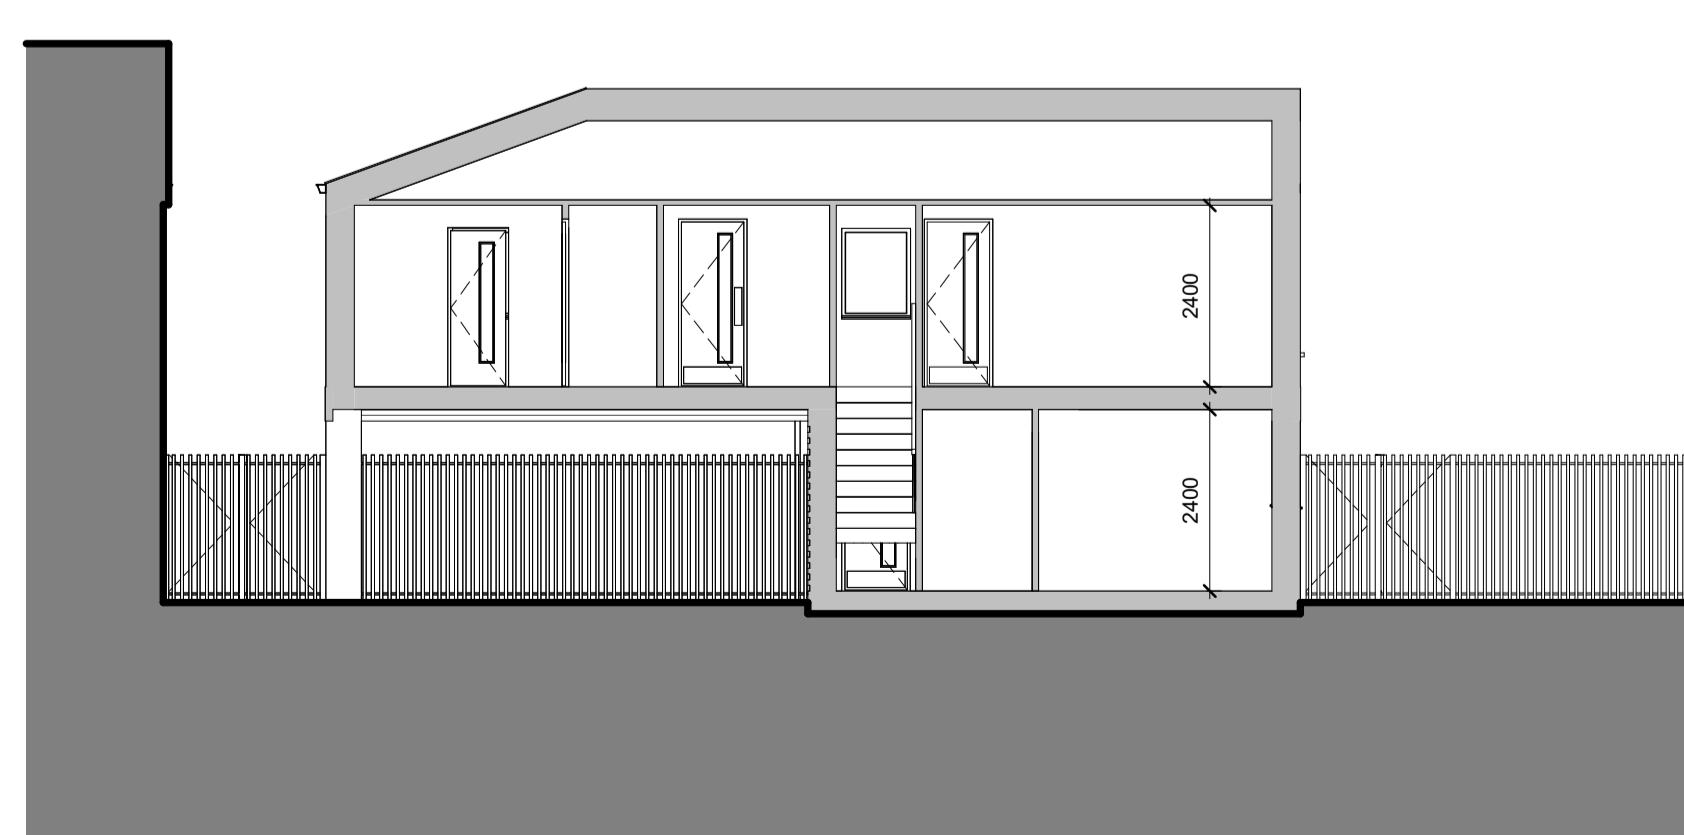

Section 2

1 : 100

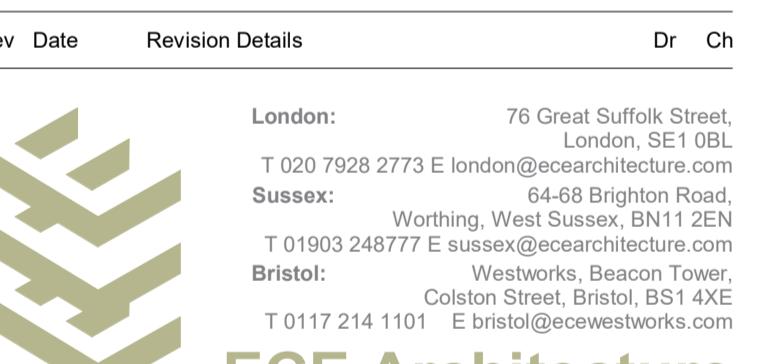

Client

Quantum Homes

Job Title
St Borromeo Church, Worthing

Drawing Title
House Type 5, Proposed Floor Plans,
Elevations & Sections

Scale
1:100 @ A1 / 1:200 @ A3

meters 2 4 6 8 10

Project Drawing No Rev

7346 PL 13

Drawn Checked Date
AE MG 11.06.25

Status

S4 Suitable for Stage
Approval

CAD Plot Date 18/06/2025 16:43:44