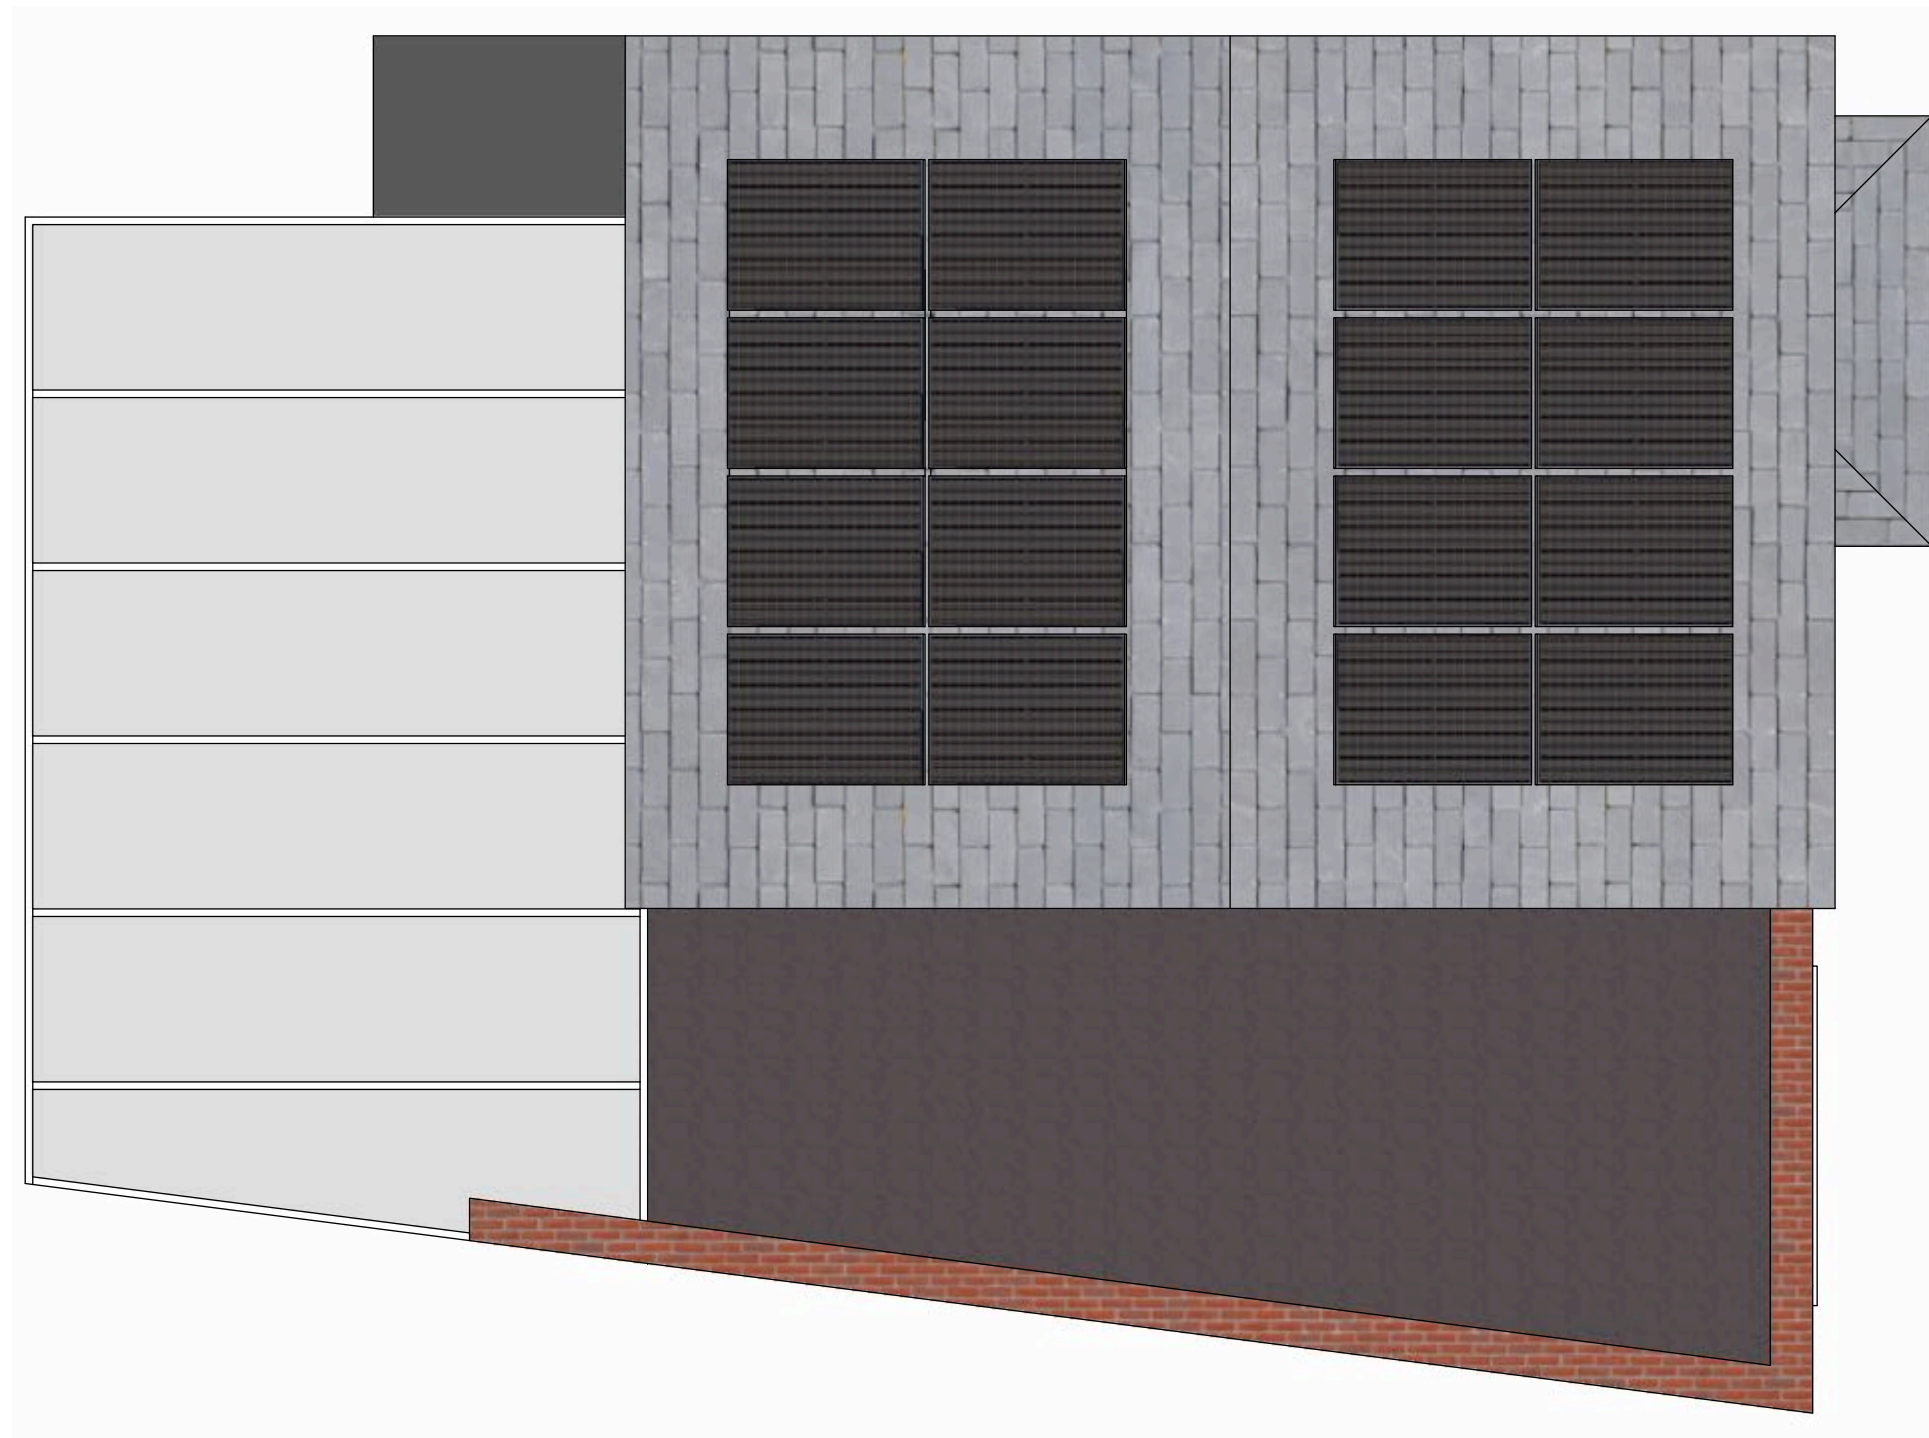
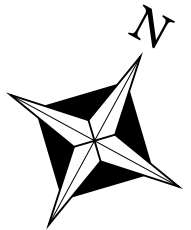


Scale 1:50 @ A3

EXISTING ROOF PLAN

1 OLD SHOREHAM ROAD, SHOREHAM-BY-SEA, BN43 5TA
ARCHITECTURE BY JAKE MCLEWEE BSC (HONS): ARCHITECTURAL TECHNOLOGY

REFERENCE / DATE

A 485-8_4

31/03/2025

ARCHITECTUREBYJAKE.CO.UK