

NOTE: All external changes are as per the Application Drawings
REF: AWDM/0991/24




Brooks Murray Architects
41 Tabernacle Street, London, EC2A 4AA
+44 (0)2077399555 admin@brooksmurray.com

brooks
murray

CLIENT:
PRIVATE CLIENT
JOB:
Durrington Bridge House
Worthing
BN12 4SE
DRAWING TITLE:
Proposed Fourth Floor

SCALE:
1:100@ A1
DATE:
August 2024
STATUS:
Permitted Development
DRAWING NUMBER: 1362.104
REV: A
ISSUED BY: CF

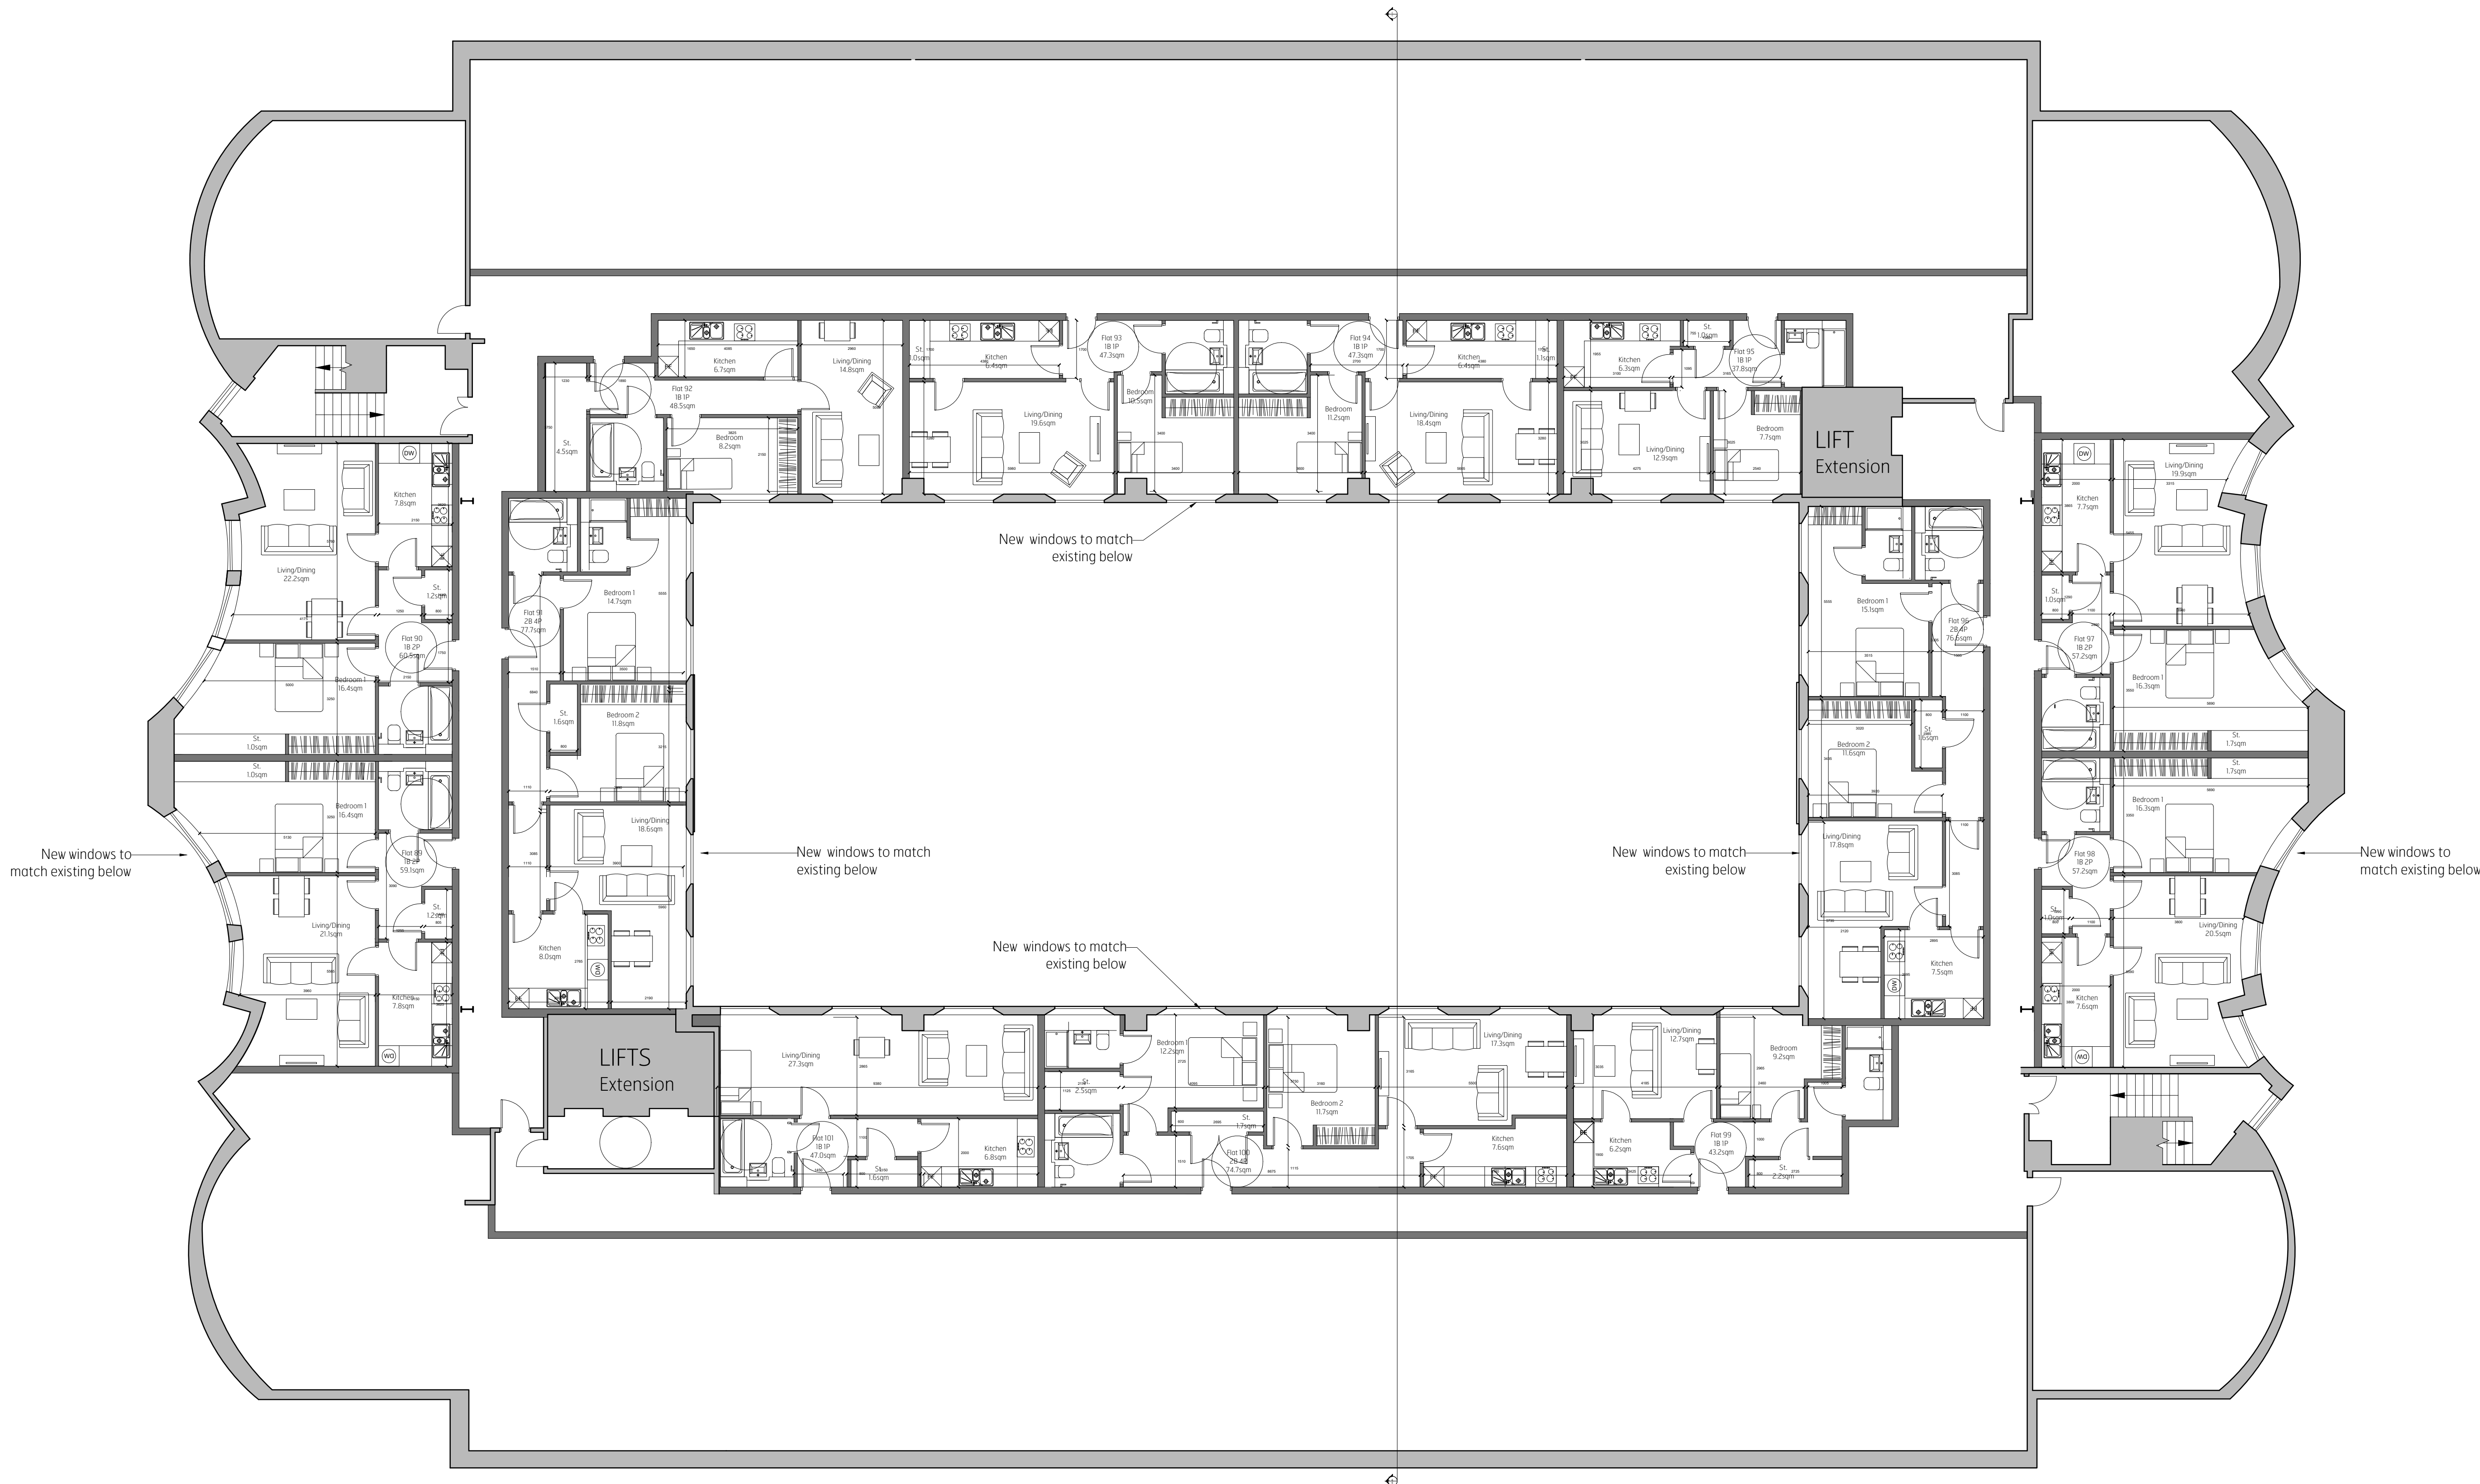

Proposed Fourth Floor Plan
1:100@A1

