




PROPOSED

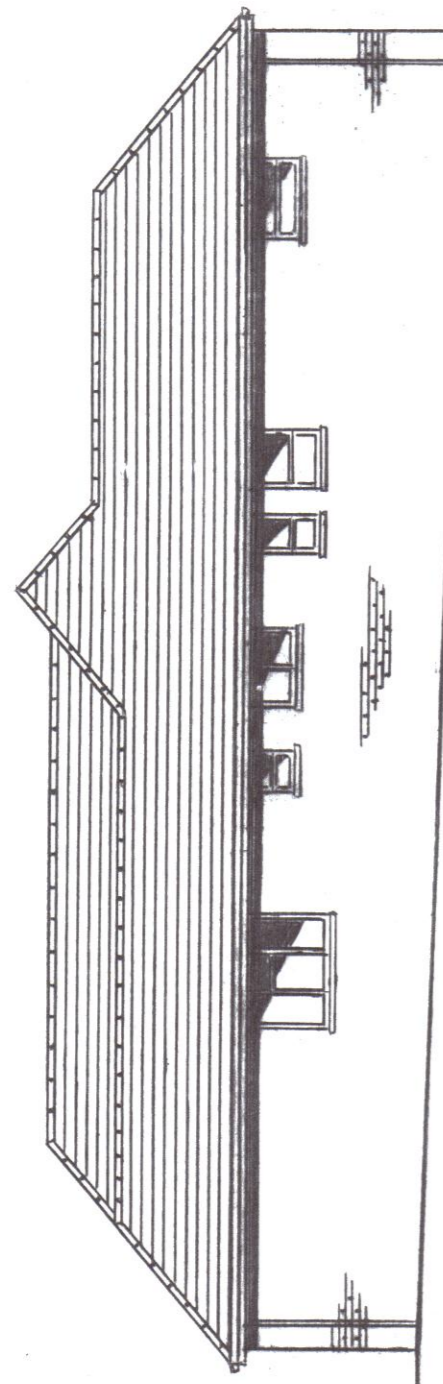


FRONT/EAST ELEVATION
1:100

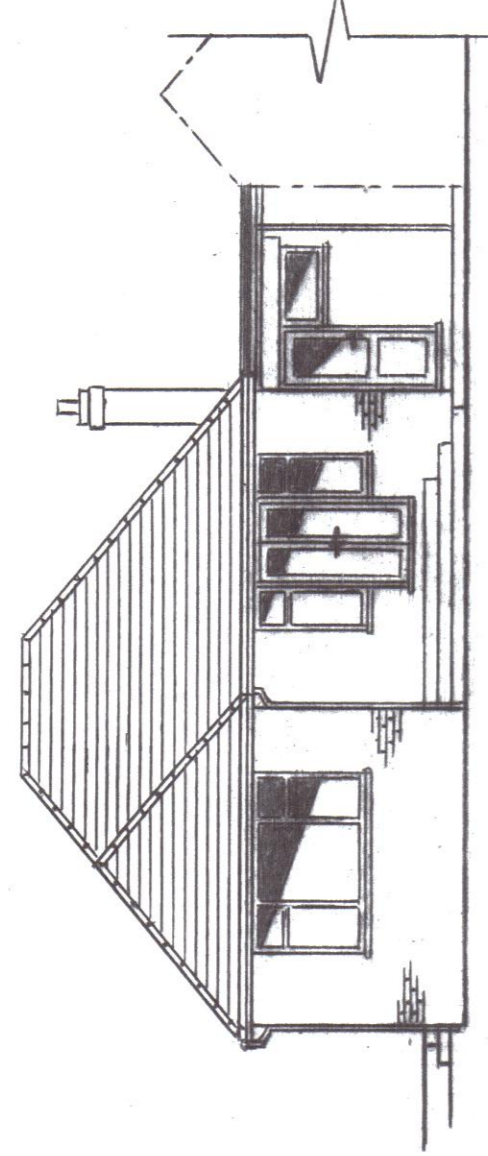


REAR/WEST ELEVATION
1:100

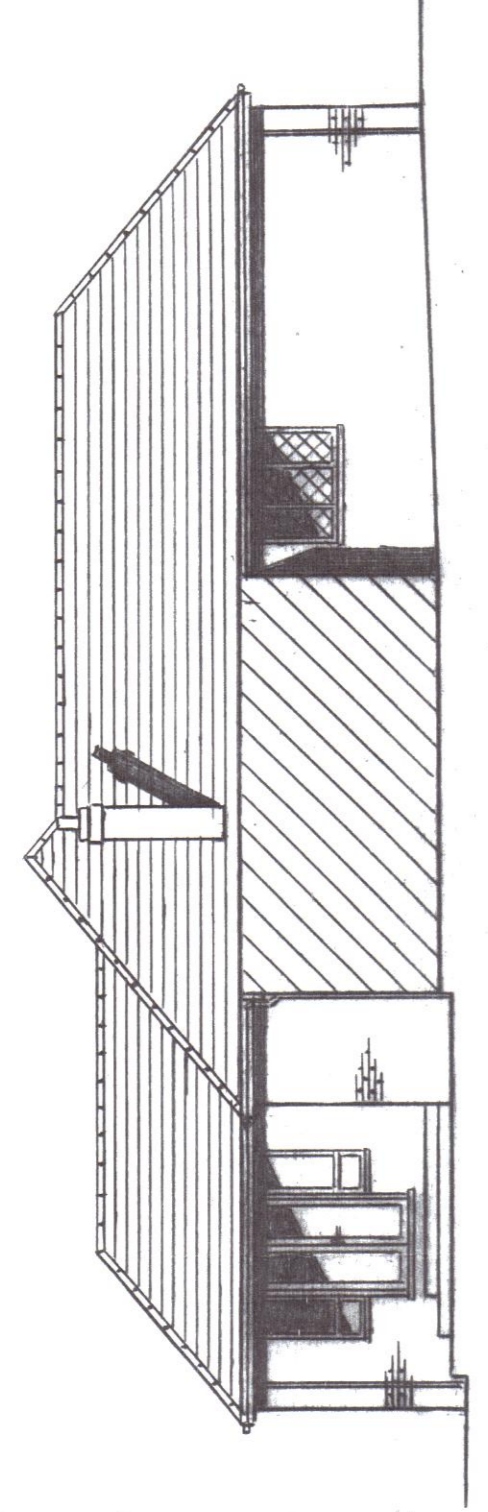



SIDE/SOUTH ELEVATION
1:100

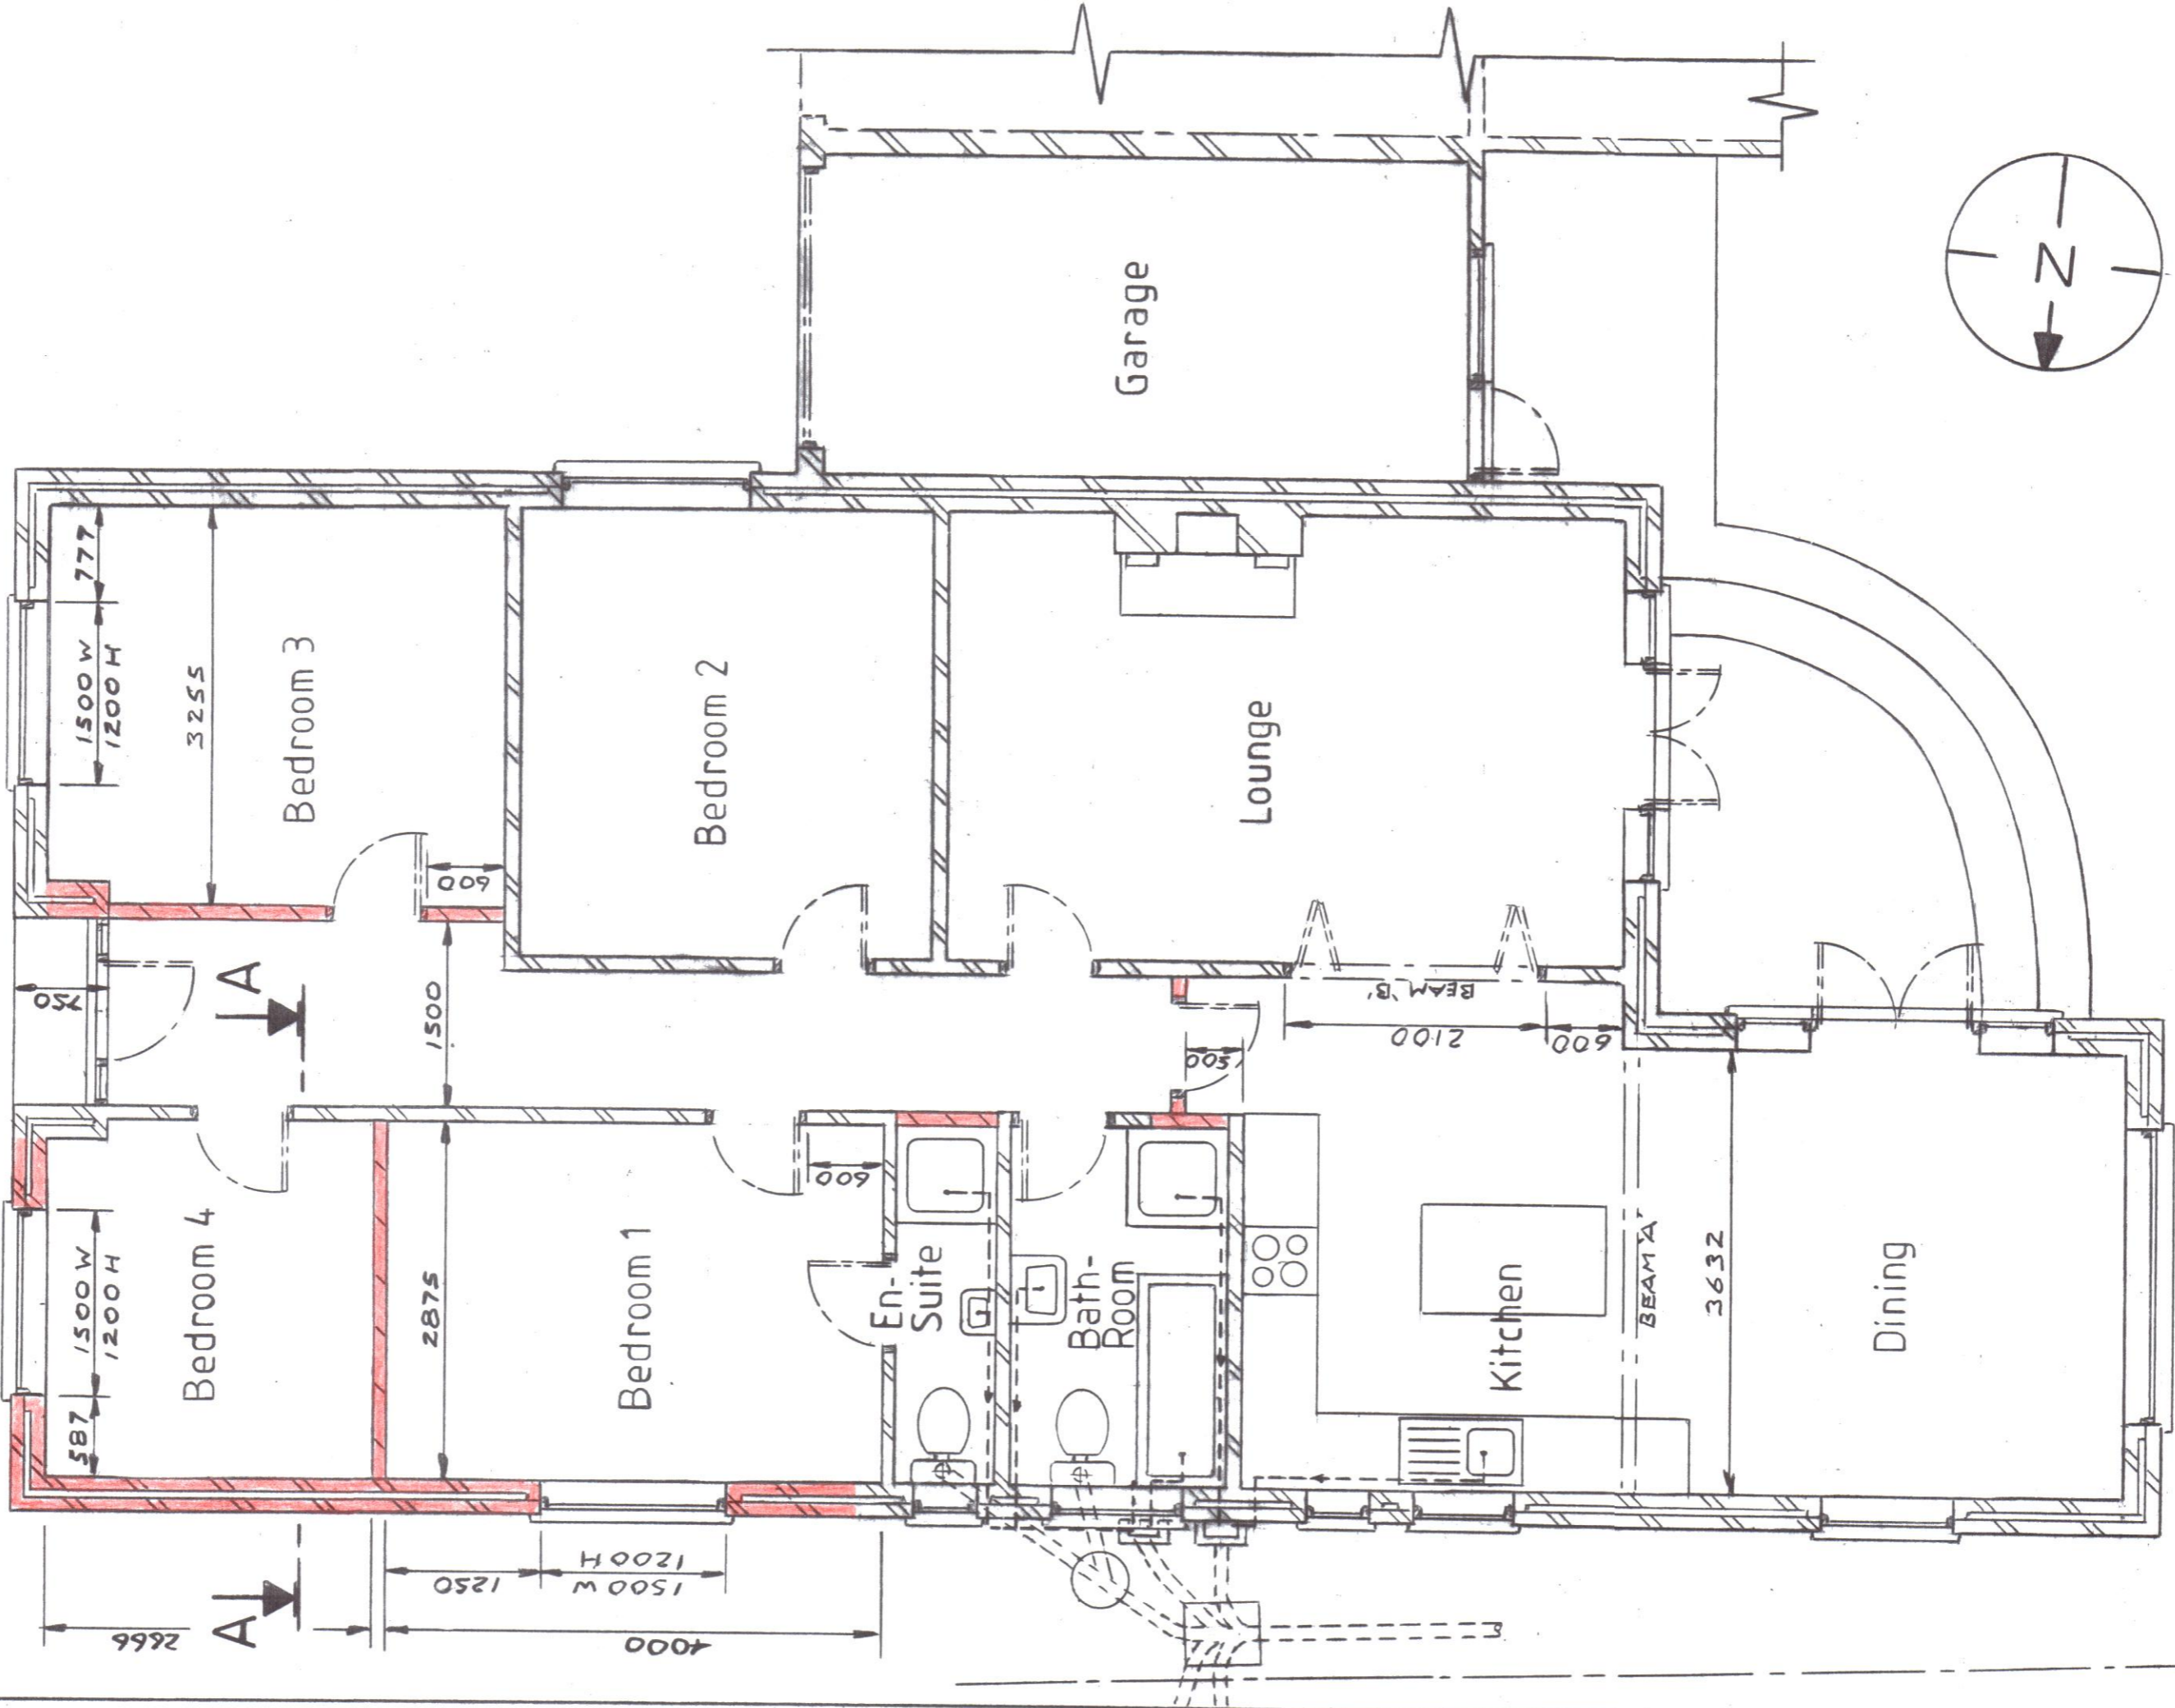

GROUND FLOOR PLAN 1:50

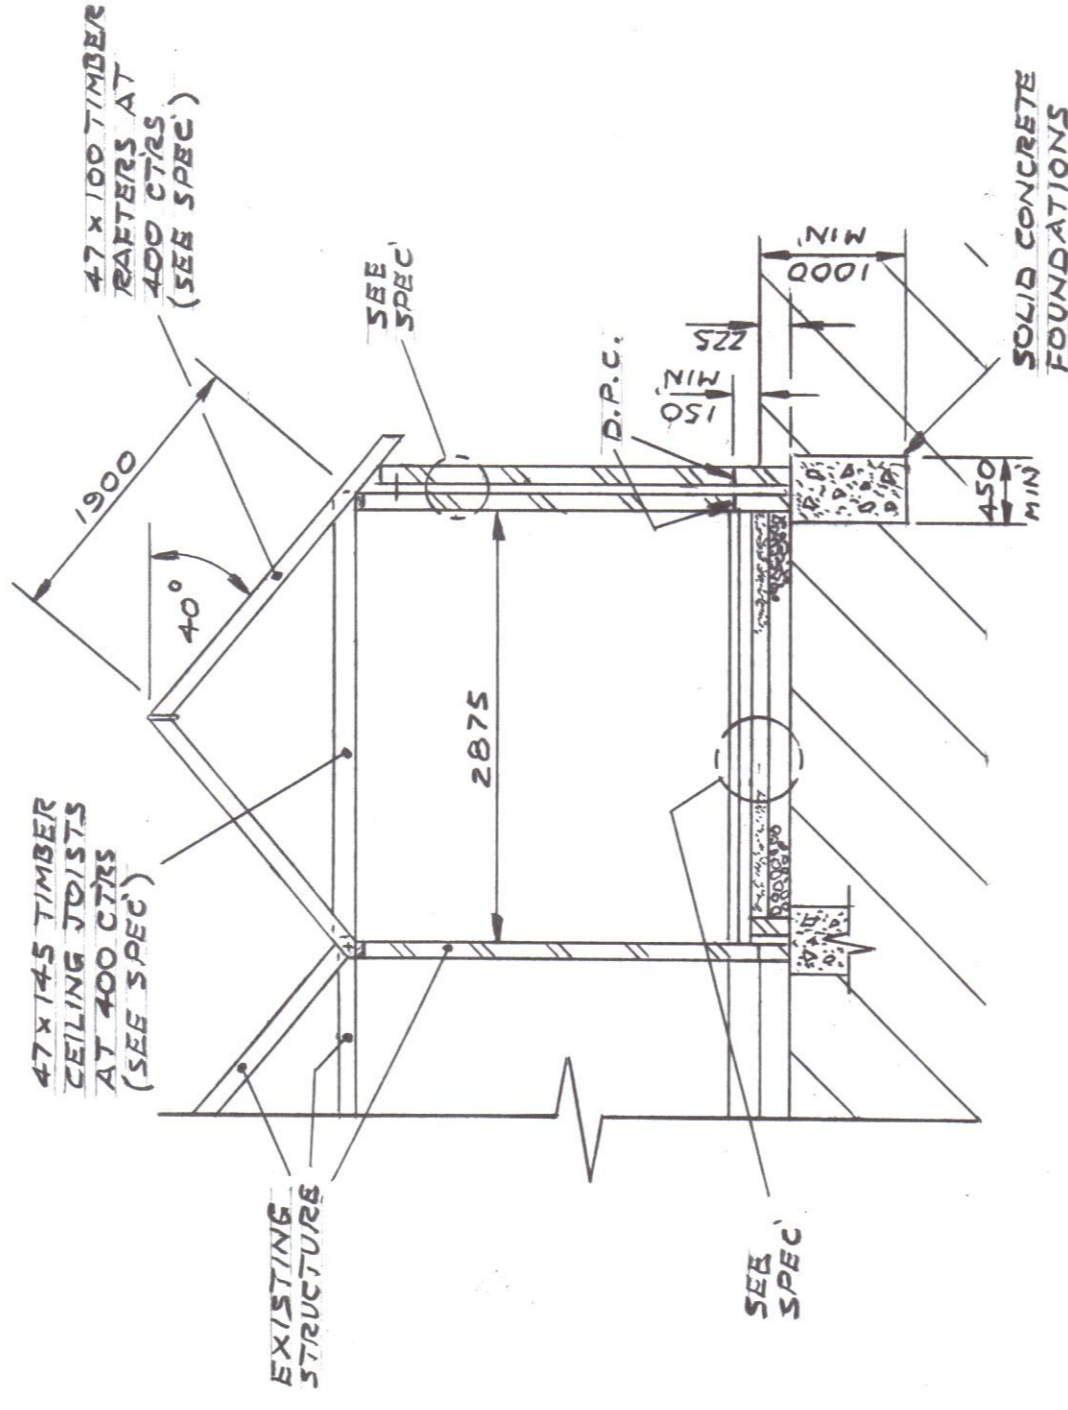

SECTION A-A
1:50

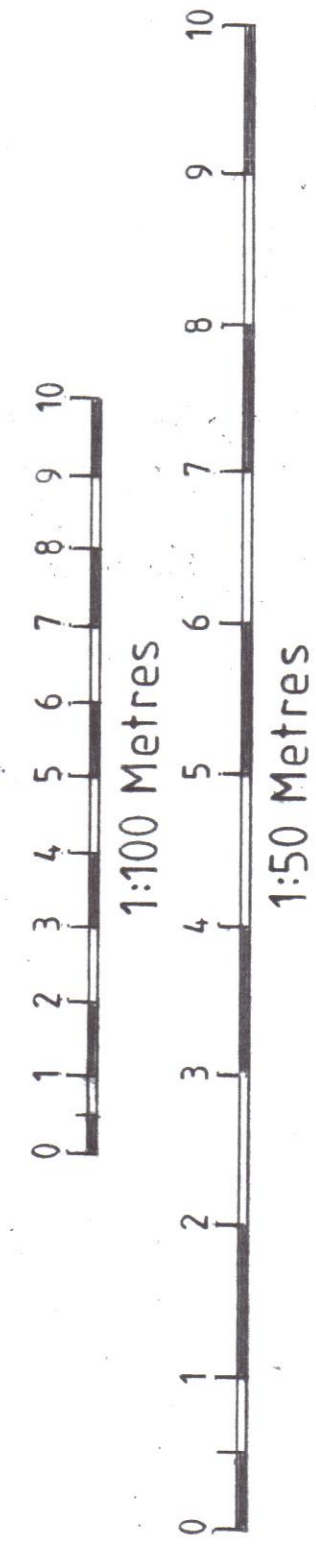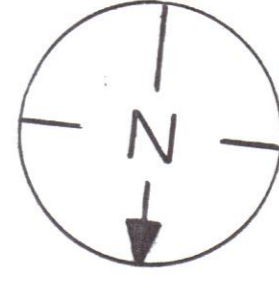

Reference
(S)01/2032- CONSTRUCTION NOTES AND TECHNICAL SPECIFICATION.
DENRA/2032/1- EXISTING FLOOR PLAN AND ELEVATIONS.
SITE LAYOUT PLAN 1:500
LOCATION PLAN 1:250

Copyright ©
Scale 1:50 & 1:100
Drawn [Signature]
Date March 2026
Sheet Size A1

DENRA DESIGN Ltd
Title
PROPOSED GROUND FLOOR EXTENSION AND INTERNAL STRUCTURAL ALTERATIONS AT
57 HOLLINGBURY GARDENS, FINDON VALLEY, WORTHING, WEST SUSSEX, BN14 0EB.

Tel: 07973 911 870
denra.design@outlook.com
Drg No. DENRA/2032/2
Rev. A

Rev. A
REDESIGN TO GROUND FLOOR AND EXISTING ROOF REINSTITATED.
MARCH 2026

DIMENSIONS IN MILLIMETRES