



PROPOSED GROUND FLOOR PLAN
1:100 @ A3

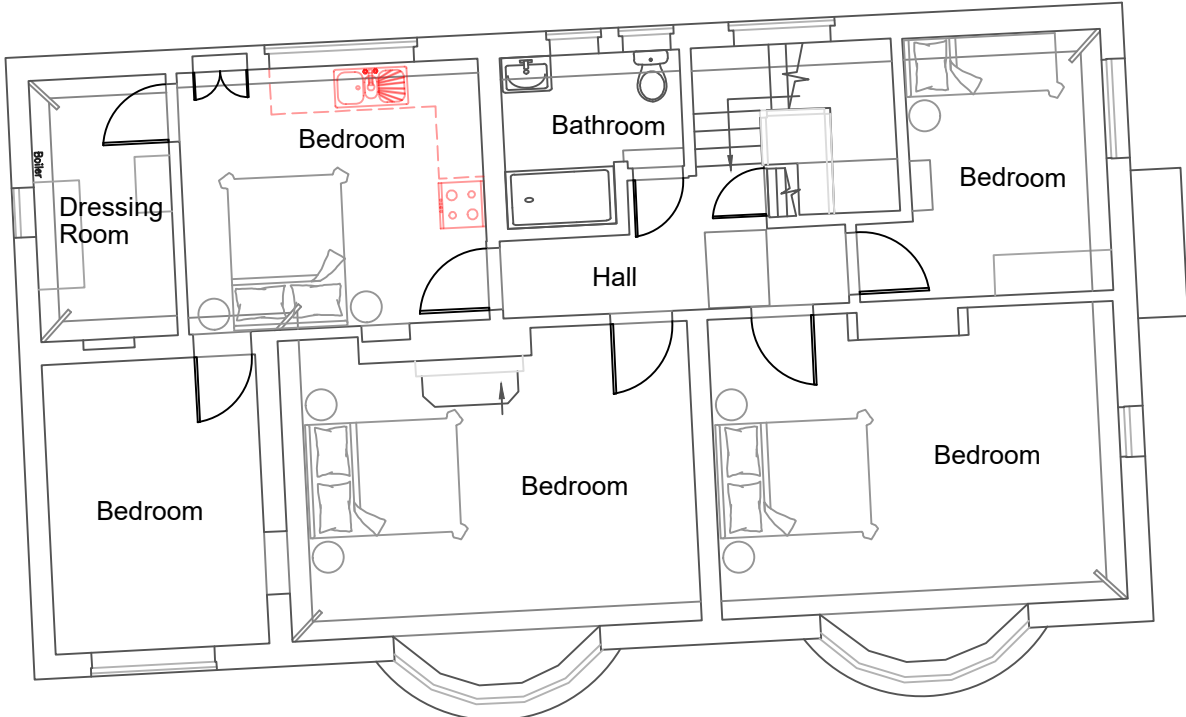


PROPOSED FIRST FLOOR PLAN
1:100 @ A3

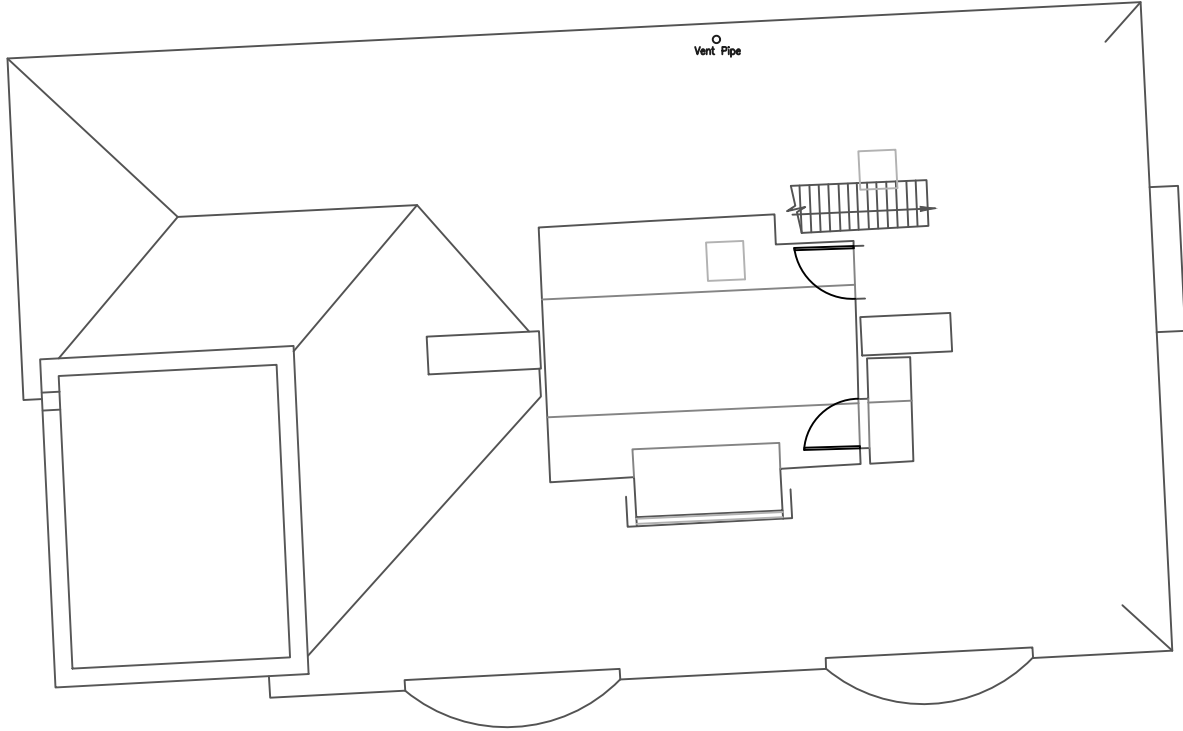

PROPOSED SECOND FLOOR PLAN - NO CHANGES
1:100 @ A3

KEY:
— = Demolish

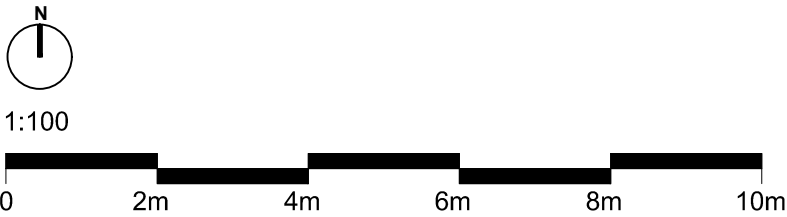

Rev.	Date	Description
General Note: DRAWING USED FOR PLANNING PURPOSES ONLY. ALL DIMENSIONS AND LEVELS ARE PRELIMINARY. DIMENSIONS ARE TO BE CHECKED ON SITE BY CONTRACTOR.		
Project Address 7 and 7a Abbots Cl, Worthing BN11 1JB		
Drawing PROPOSED GROUND, FIRST AND SECOND FLOOR PLAN		
Scale 1:100 @ A3		Date 8.08.2025
Drawing Number P.03		Revision A