


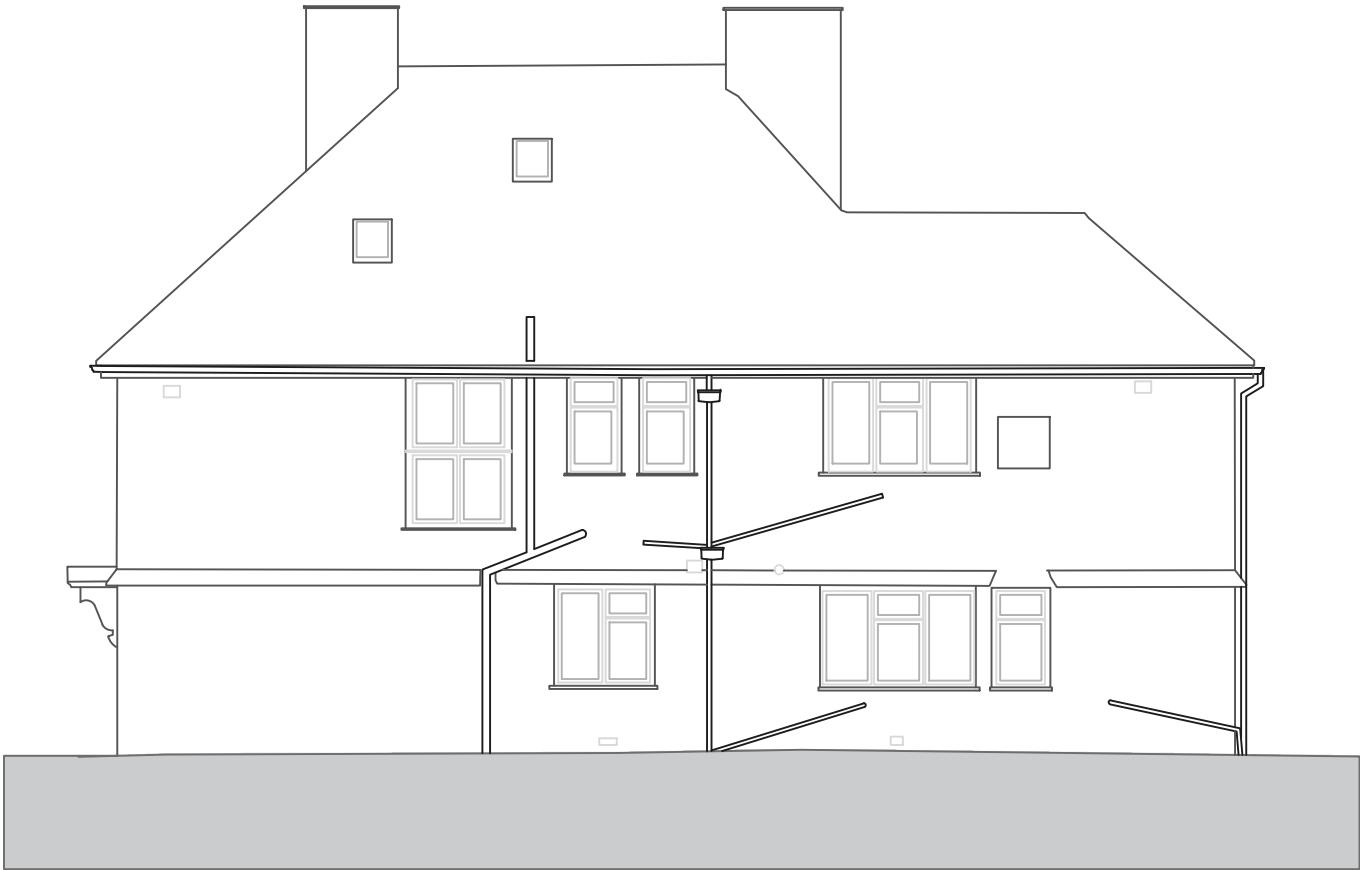


EXISTING SOUTH ELEVATION  
1:100 @ A3



EXISTING EAST ELEVATION  
1:100 @ A3



EXISTING NORTH ELEVATION  
1:100 @ A3

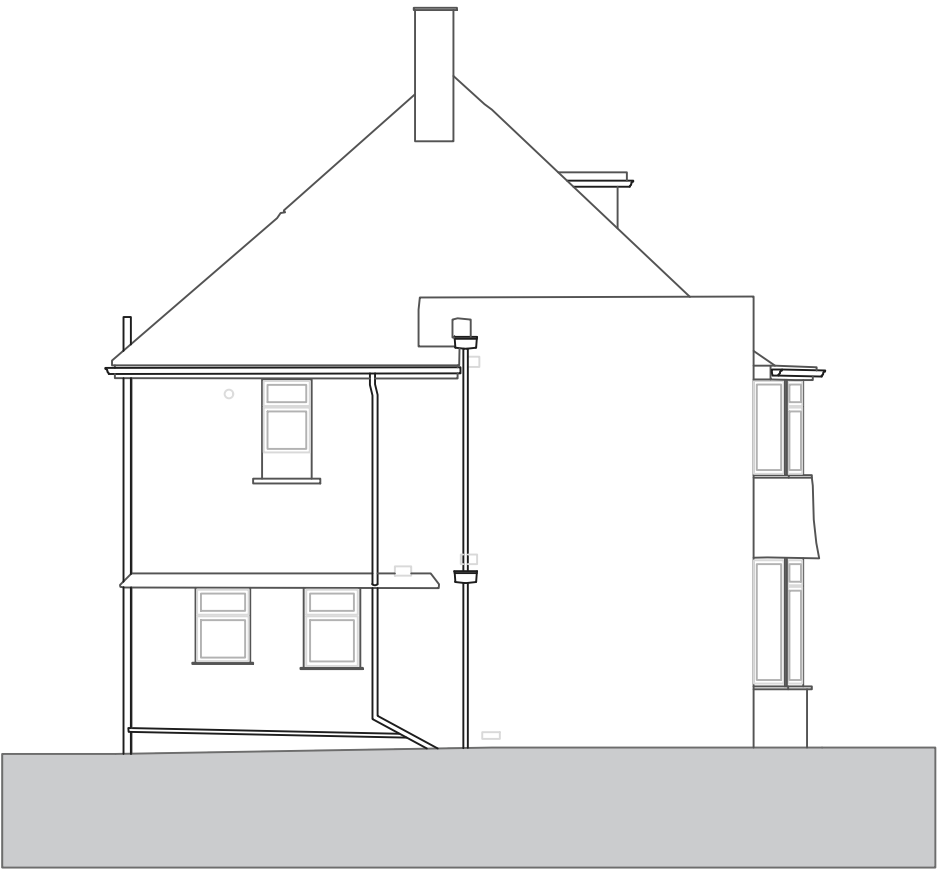

EXISTING WEST ELEVATION  
1:100 @ A3



Rev.	Date	Description
General Note: DRAWING USED FOR PLANNING PURPOSES ONLY. ALL DIMENSIONS AND LEVELS ARE PRELIMINARY. DIMENSIONS ARE TO BE CHECKED ON SITE BY CONTRACTOR.		
Project Address 7 and 7a Abbots Cl, Worthing BN11 1JB		
Drawing EXISTING ELEVATIONS		
Scale 1:100 @ A3		Date 8.08.2025
Drawing Number P.04		Revision A