


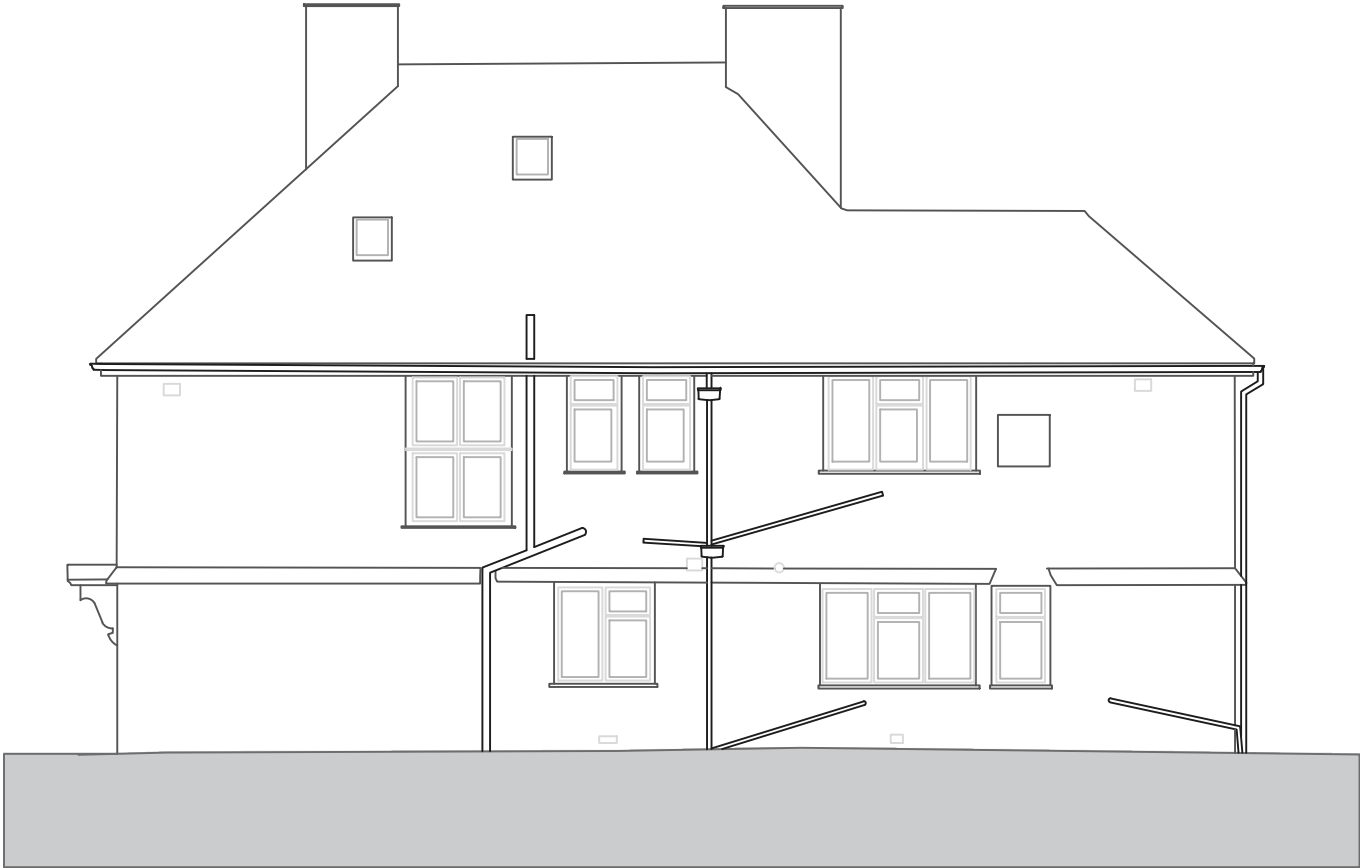


PROPOSED SOUTH ELEVATION - NO CHANGES
1:100 @ A3




PROPOSED EAST ELEVATION - NO CHANGES
1:100 @ A3



PROPOSED NORTH ELEVATION - NO CHANGES
1:100 @ A3

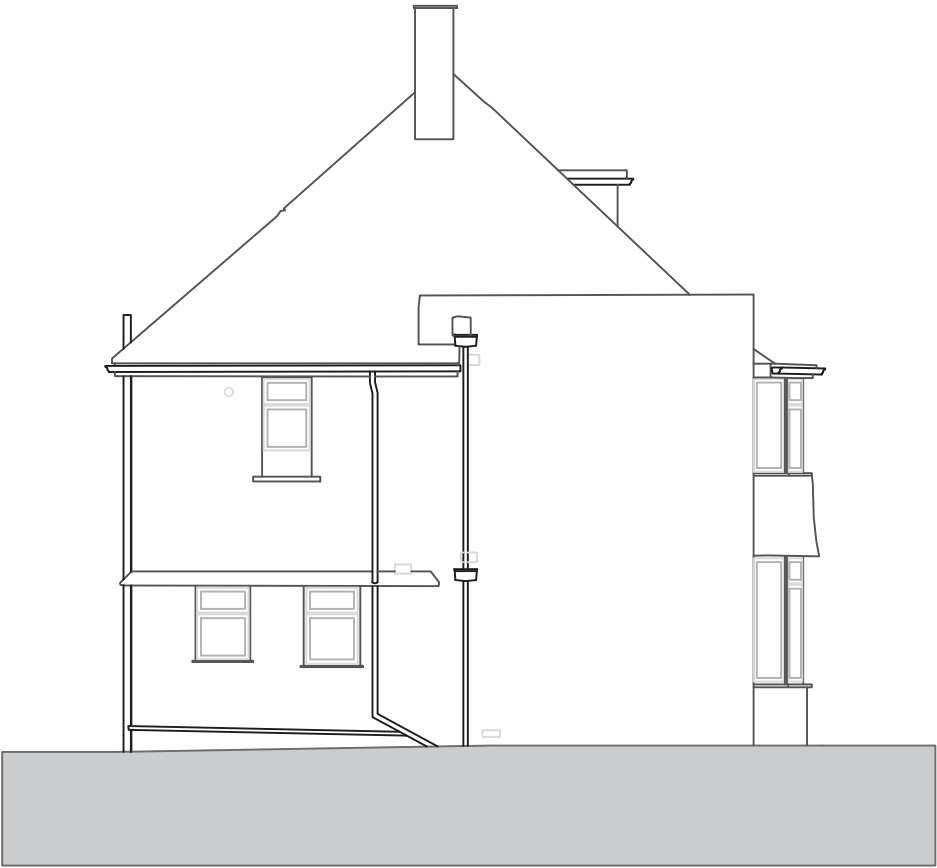

PROPOSED WEST ELEVATION - NO CHANGES
1:100 @ A3

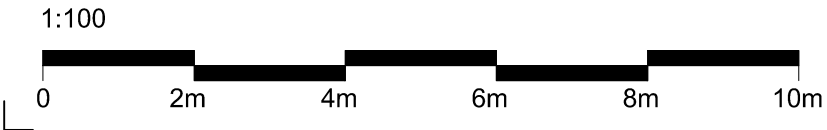

Rev.	Date	Description
General Note: DRAWING USED FOR PLANNING PURPOSES ONLY. ALL DIMENSIONS AND LEVELS ARE PRELIMINARY. DIMENSIONS ARE TO BE CHECKED ON SITE BY CONTRACTOR.		
Project Address 7 and 7a Abbots Cl, Worthing BN11 1JB		
Drawing PROPOSED ELEVATIONS		
Scale 1:100 @ A3		Date 8.08.2025
Drawing Number P.05		Revision A