


**Apex Lofts and Construction Ltd.**  
 10 South Street  
 Lancing  
 West Sussex  
 BN15 8AG  
 www.apexloftsandconstruction.co.uk  
 info@apexloftsandconstruction.co.uk  
 01903 629167

Architectural design work in collaboration with:  
 **HARP & BRIGHT**  
 Harp & Bright Ltd.  
 64 Byron Street  
 Hove  
 BN3 5BB

- Notes:**
1. Do not scale from this drawing except for planning purposes.
  2. Drawings to be read in conjunction with all other designers and structural engineers details and specifications.
  3. All dimensions to be site verified by the contractor before proceeding.
  4. All dimensions are in millimetres unless noted otherwise.
  5. Apex Lofts and Construction Ltd. shall be notified in writing of any discrepancies.
  6. Substitute materials and products to those specified will be acceptable if proven to be equal or higher performing and not in conflict with other elements.

**Revisions**

Rev	Date	Notes

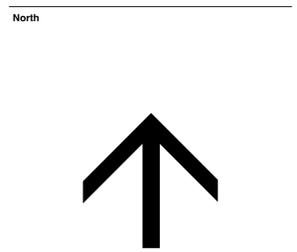


**Status:** Planning  
**Client:** Nadia Quarcopome  
 38 Wembley Avenue  
 Lancing  
 West Sussex  
 BN15 9JZ

**Project:** 38 Wembley Avenue

**Drawing Title:** As Existing - Elevations

**Project Number:** 1027  
**Date:** 10/01/26  
**Scale & Size:** 1:50 @ A1  
**Drawn By:** JT  
**Revision:** ...

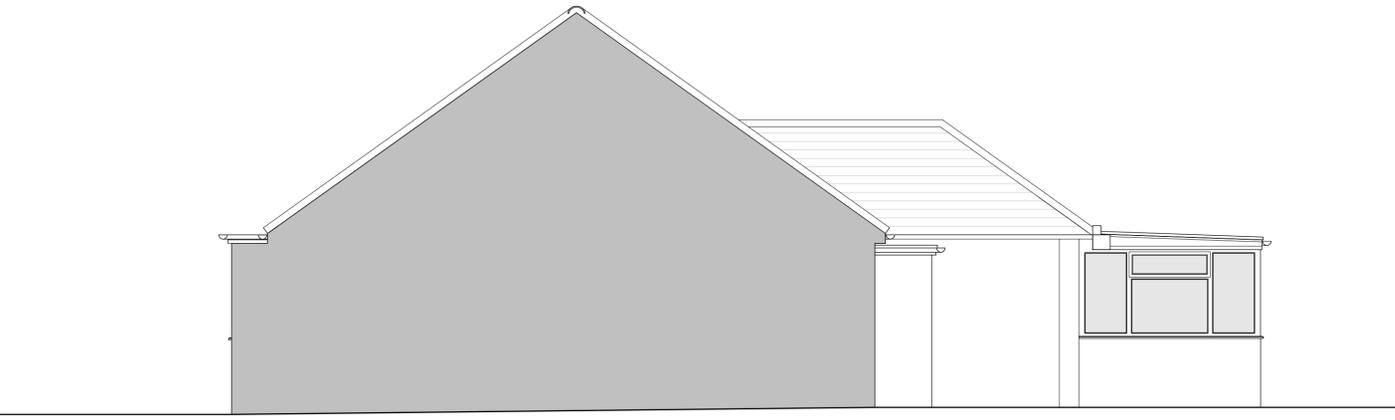

**1 North Sectional Elevation**  
 Scale: 1:50



**2 East Elevation**  
 Scale: 1:50



**3 South Elevation**  
 Scale: 1:50



**4 West Elevation**  
 Scale: 1:50