


Notes:

1. Do not scale from this drawing except for planning purposes.
2. Drawings to be read in conjunction with all other designers and structural engineers details and specifications.
3. All dimensions to be site verified by the contractor before proceeding.
4. All dimensions are in millimetres unless noted otherwise.
5. Apex Lofts and Construction Ltd. shall be notified in writing of any discrepancies.
6. Substitute materials and products to those specified will be acceptable if proven to be equal or higher performing and not in conflict with other elements.

Revisions

Rev	Date	Notes

North

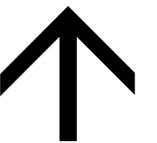

Status: Planning

Client: Nadia Quarcopome
38 Wembley Avenue
Lancing
West Sussex
BN15 9JZ

Project: 38 Wembley Avenue

Drawing Title: As Proposed - Elevations

Project Number: 1027

Date: 10/01/26


Scale & Size: 1:50 @ A1

Drawn By: JT

Revision: ...

Drawing Number


2.002

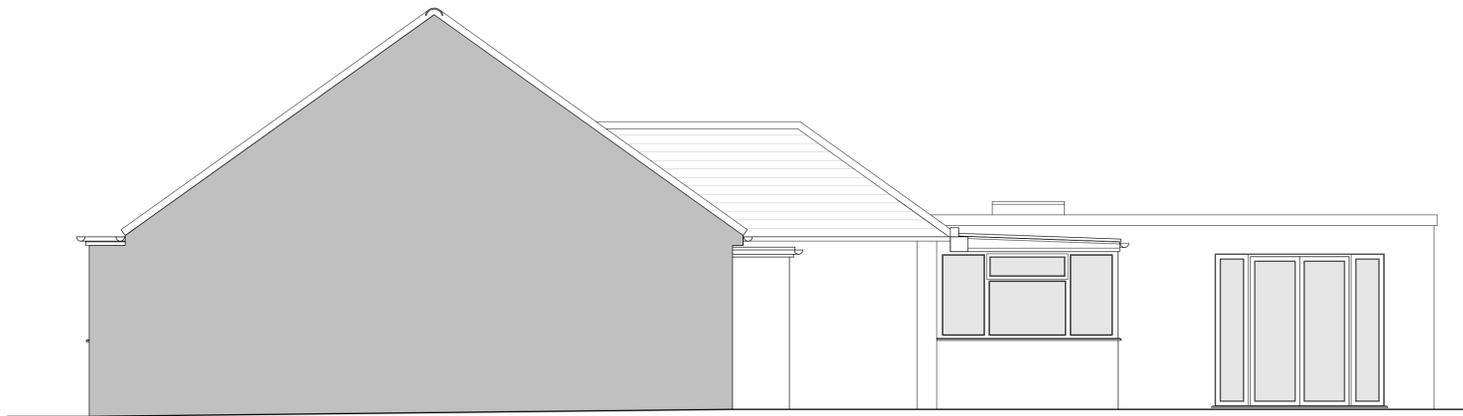

1 North Sectional Elevation
Scale: 1:50



2 East Elevation
Scale: 1:50

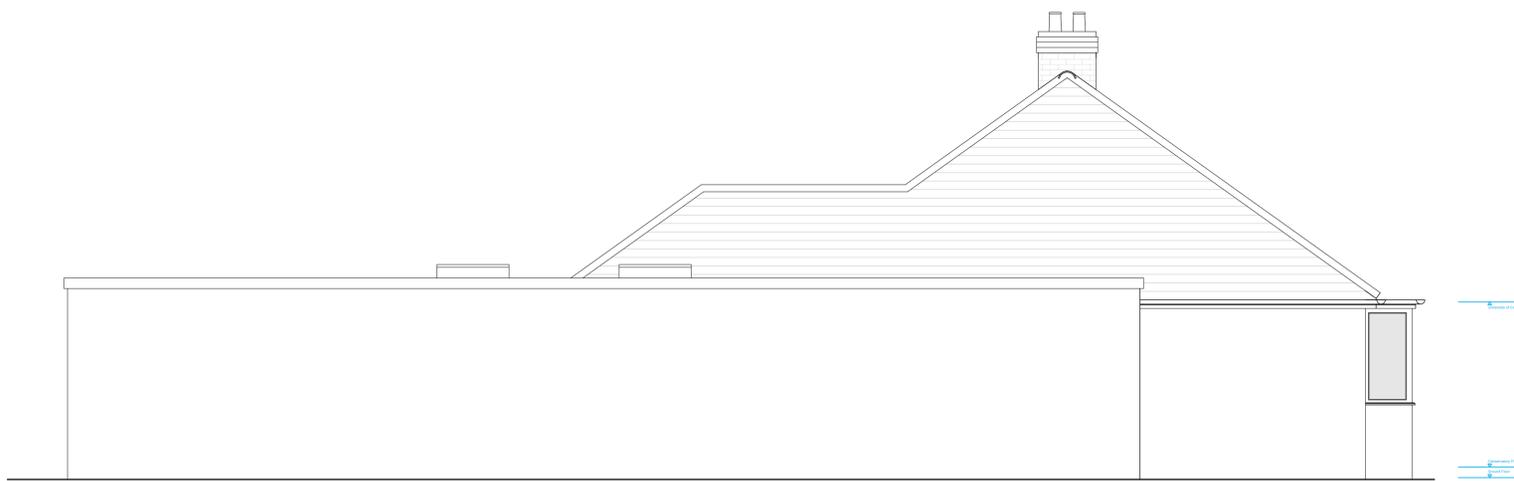

3 South Elevation
Scale: 1:50



4 West Elevation
Scale: 1:50