


- Notes:**
- Do not scale from this drawing except for planning purposes.
  - Drawings to be read in conjunction with all other designers and structural engineers details and specifications.
  - All dimensions to be site verified by the contractor before proceeding.
  - All dimensions are in millimetres unless noted otherwise.
  - Apex Lofts and Construction Ltd. shall be notified in writing of any discrepancies.
  - Substitute materials and products to those specified will be acceptable if proven to be equal or higher performing and not in conflict with other elements.

**Revisions**

Rev	Date	Notes

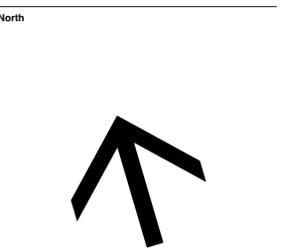

**Status:** Planning  
**Client:** Nadia Ouarcoopome  
 38 Wembley Avenue  
 Lancing  
 West Sussex  
 BN15 9JZ  
**Project:** 38 Wembley Avenue


**Drawing Title:** As Existing - Plans

**Project Number:** 1027  
**Date:** 10/01/26  
**Scale & Size:** 1:50 @ A1  
**Drawn By:** JT  
**Revision:** ...

**Drawing Number**  
1.002



**1 Ground Floor Plan**  
 Scale: 1:50

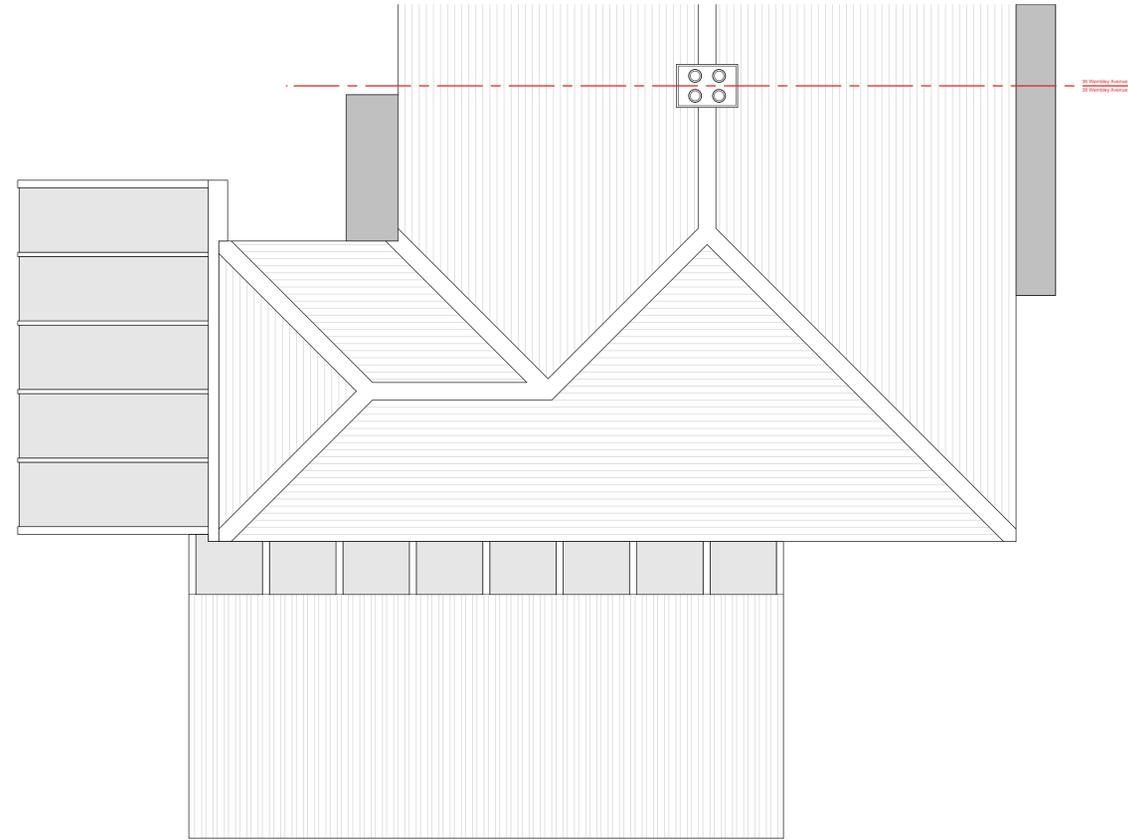

**2 Roof Plan**  
 Scale: 1:50

