


- Notes:**
- Do not scale from this drawing except for planning purposes.
 - Drawings to be read in conjunction with all other designers and structural engineers details and specifications.
 - All dimensions to be site verified by the contractor before proceeding.
 - All dimensions are in millimetres unless noted otherwise.
 - Apex Lofts and Construction Ltd. shall be notified in writing of any discrepancies.
 - Substitute materials and products to those specified will be acceptable if proven to be equal or higher performing and not in conflict with other elements.

Revisions

Rev	Date	Notes

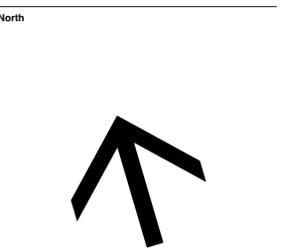


Status:	Planning
Client:	Nadia Quarcoopome 38 Wembley Avenue Lancing West Sussex BN15 9JZ
Project:	38 Wembley Avenue

Drawing Title: As Proposed - Plans


Project Number:	1027
Date:	10/01/26
Scale & Size:	1:50 @ A1
Drawn By:	JT
Revision:	...

Drawing Number
2.001

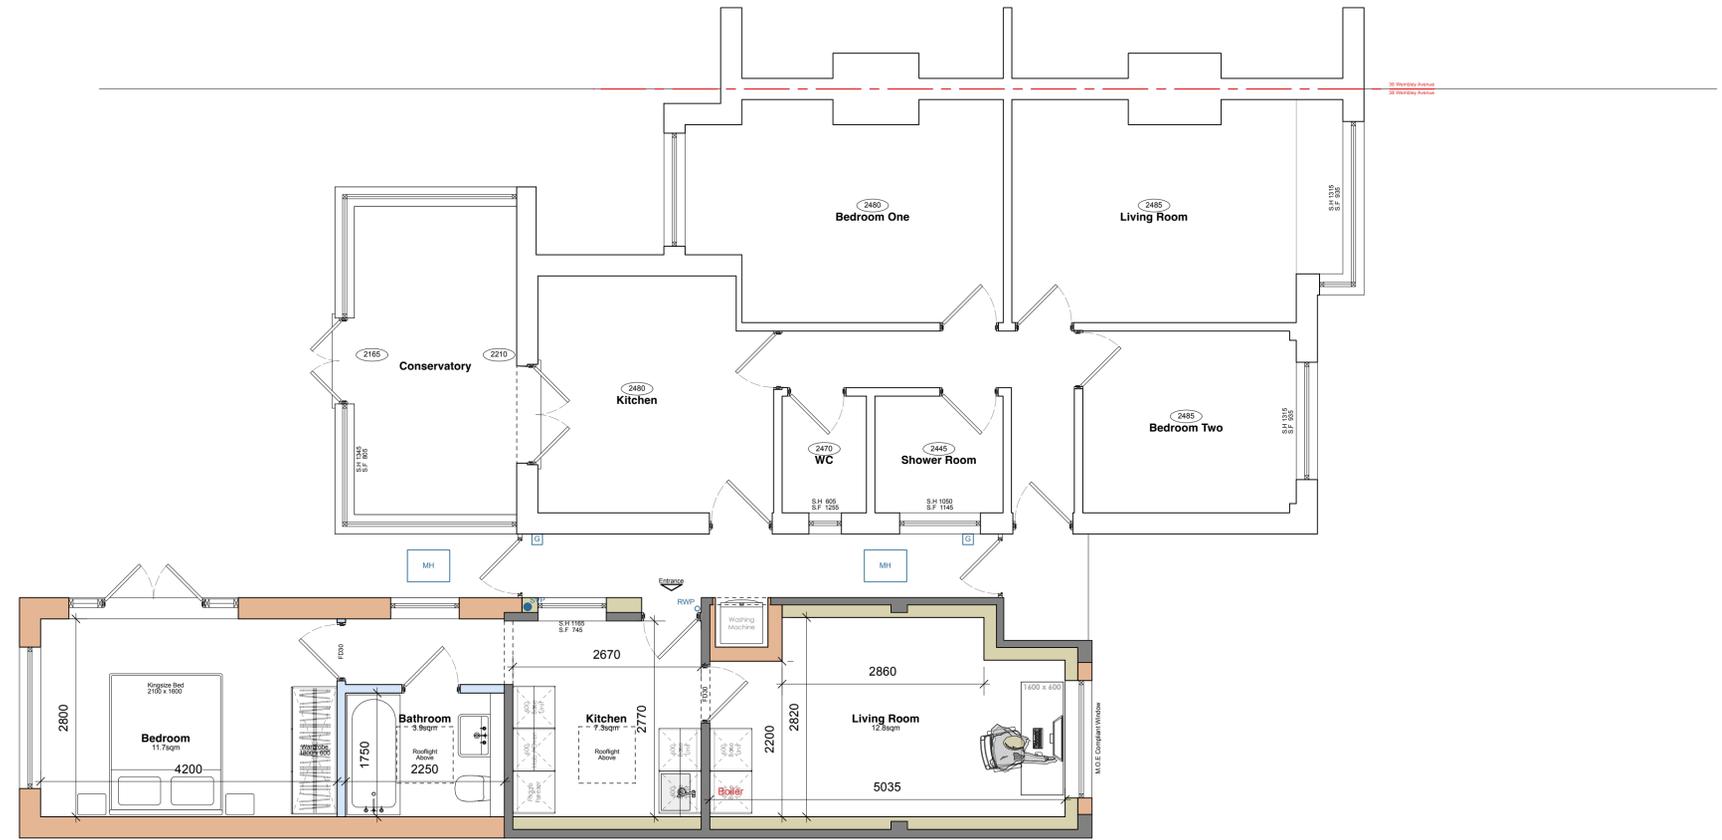

GIA 39.7sqm

1 Ground Floor Plan
 Scale: 1:50

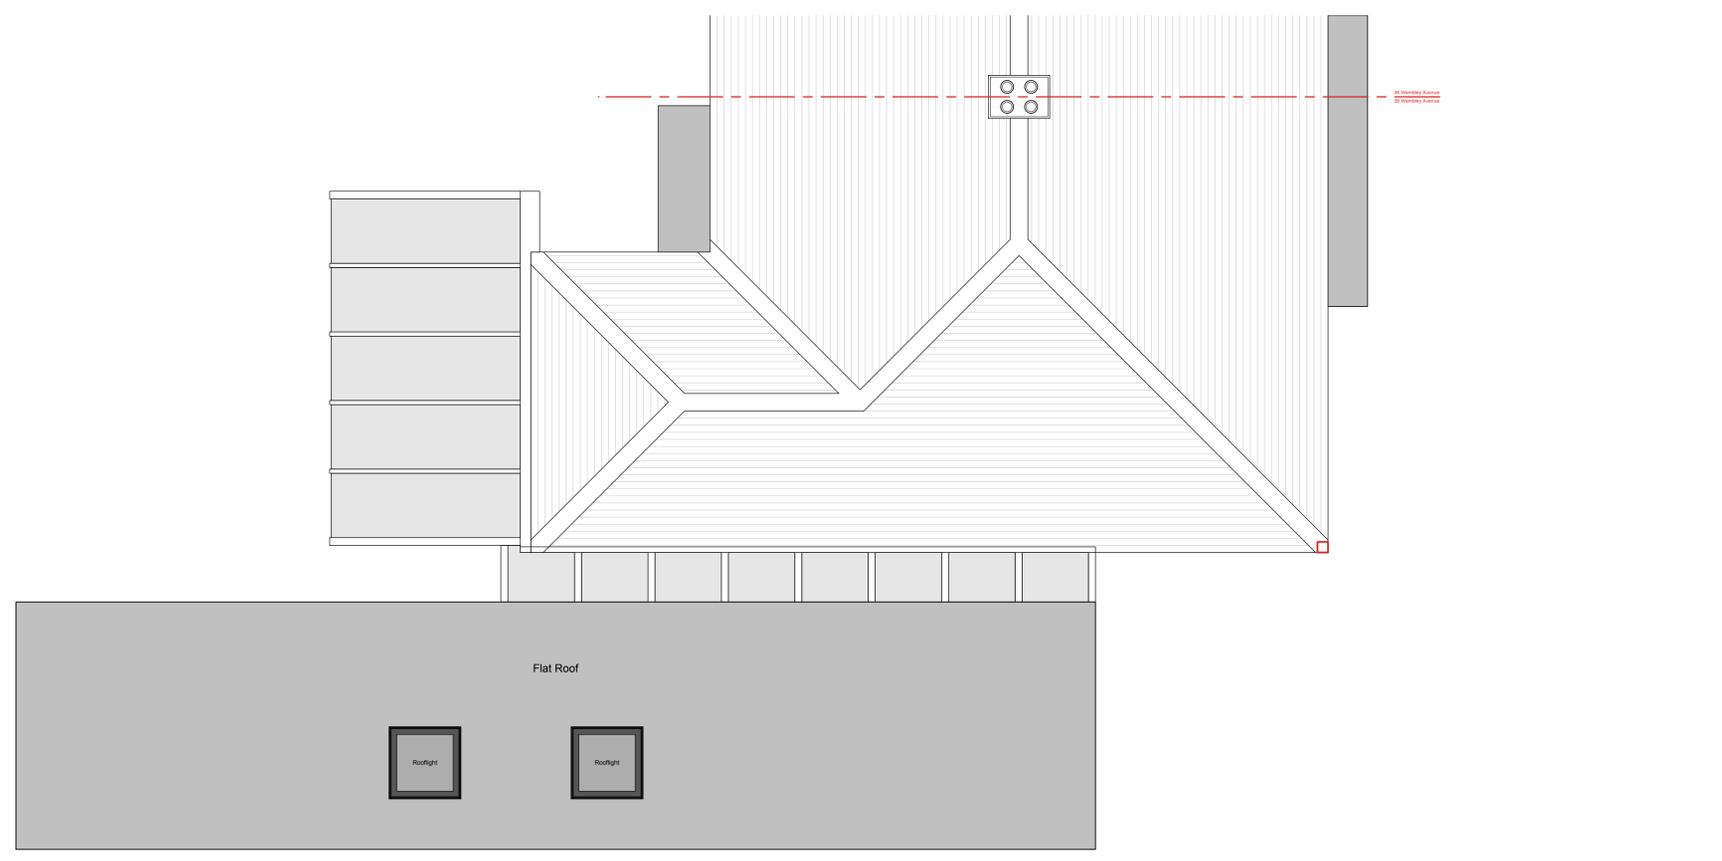

2 Roof Plan
 Scale: 1:50

