


PROPOSED SOUTH ELEVATION
Scale 1:50 at A1

3

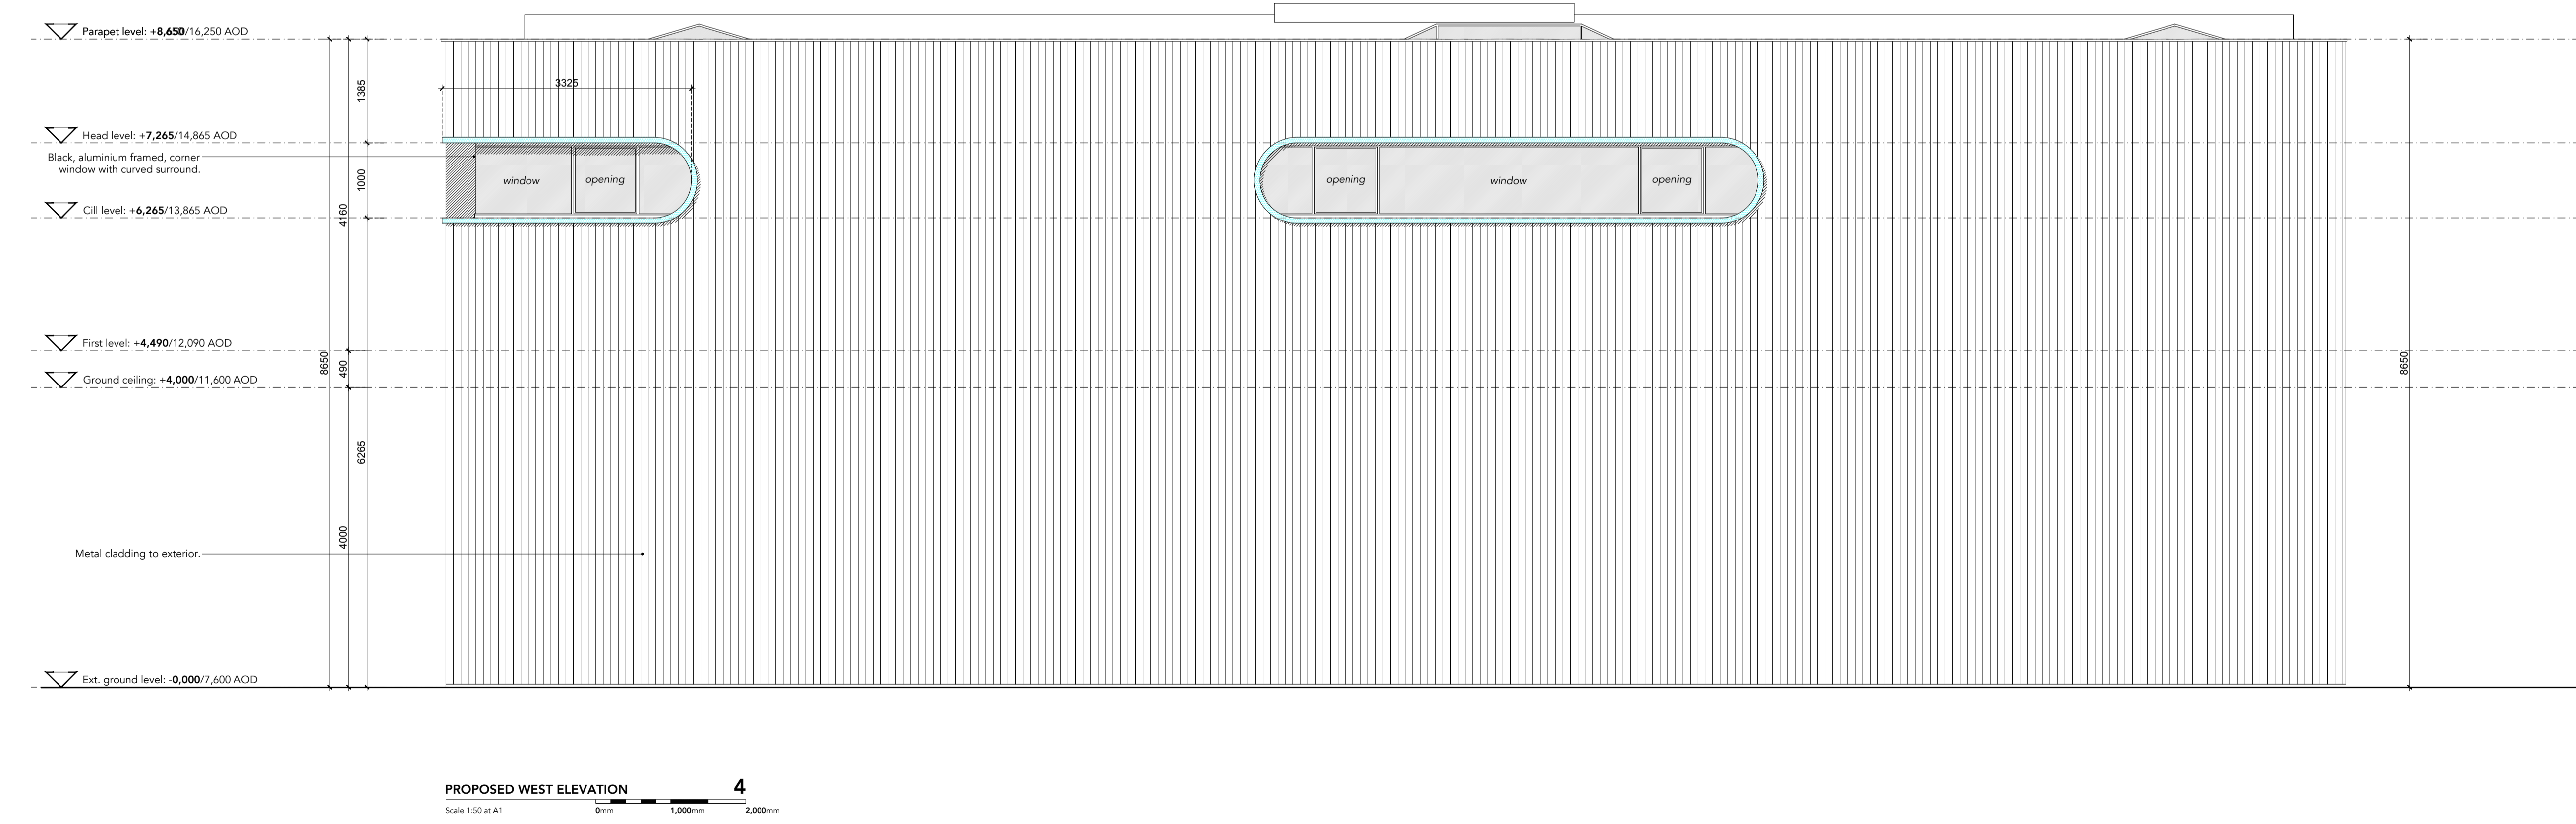

PROPOSED WEST ELEVATION
Scale 1:50 at A1

4



PLANNING
Proposed elevations 3/4 rev. G

079-3-102

Project:	77 Marlborough Rd, Lancing, BN15 8UF
Scale:	1:50 at A1
Issue date:	30/04/2026 - Rev.G - Elevation title amended
Drawn by:	AH

NOTES:
All measurements and site conditions are to be checked prior to the preparation of drawings or commencement of works. This drawing belongs to James Patterson Architects Ltd. and is protected by the Copyright, Designs and Patents Act, 1998.
James Patterson Architects Ltd.
info@jp-architects.co.uk
01273 751158
www.jp-architects.co.uk

