



EXISTING BLOCK PLAN
SCALE: 1:1250 @ A3

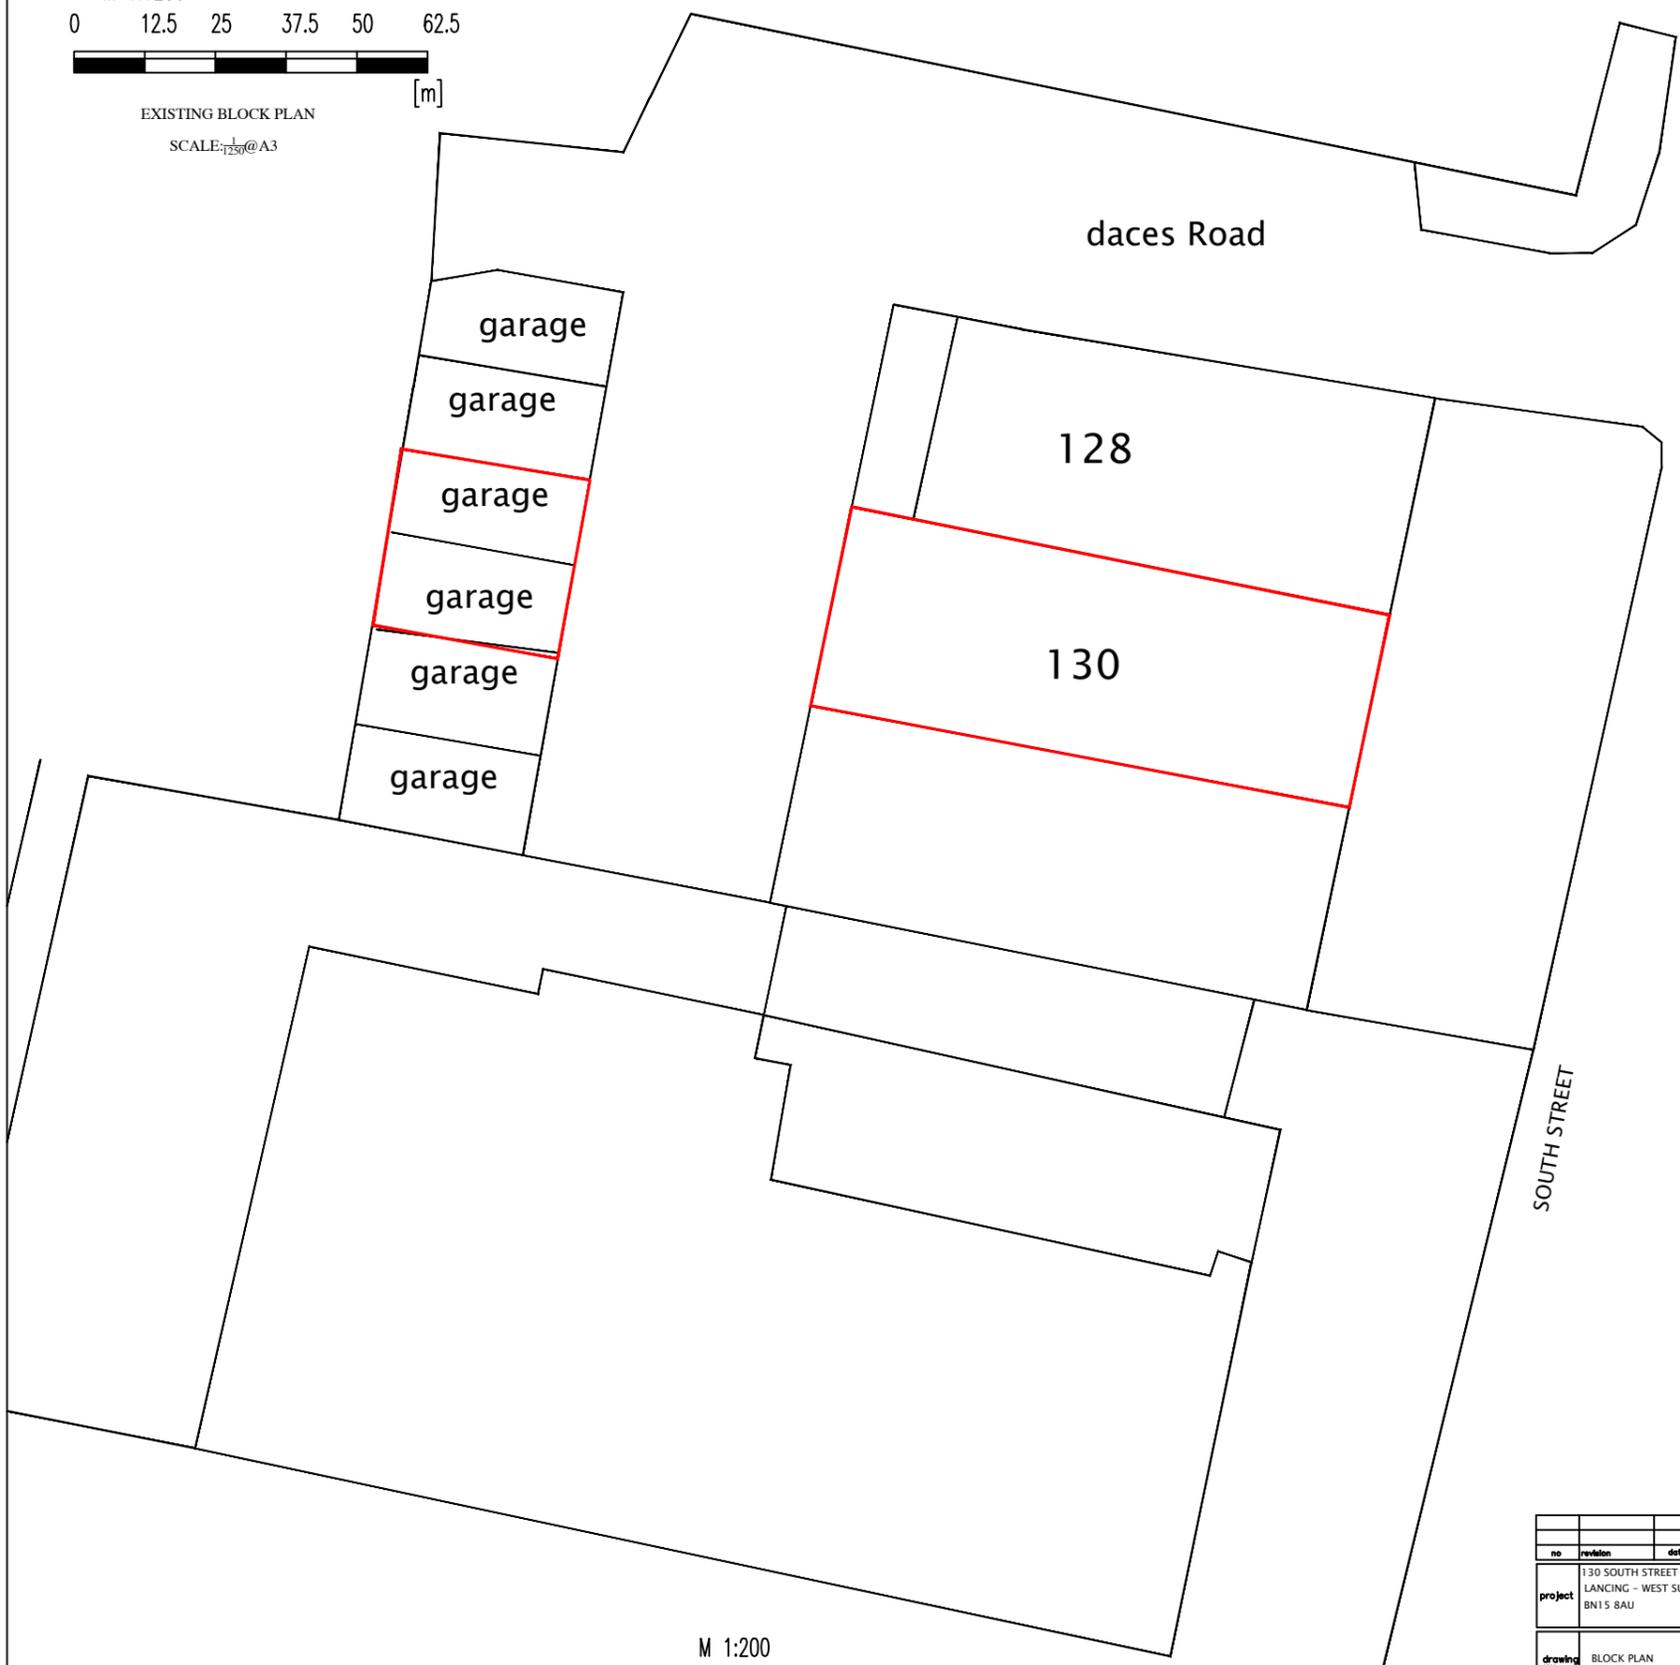

EXISTING BLOCK PLAN
SCALE: 1:1250 @ A3

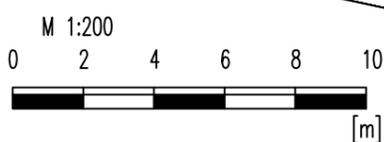

no	revision	date	control
project	130 SOUTH STREET LANCING - WEST SUSSEX BN1 5 8AU		
drawing title	BLOCK PLAN SITE PLAN		
scale	AS STATED		
date	27/11/2025		
drw.no	O.ATESOGLU-08-PL04A		