



Existing First Floor Plan 1:50



Existing Ground Floor Plan 1:50

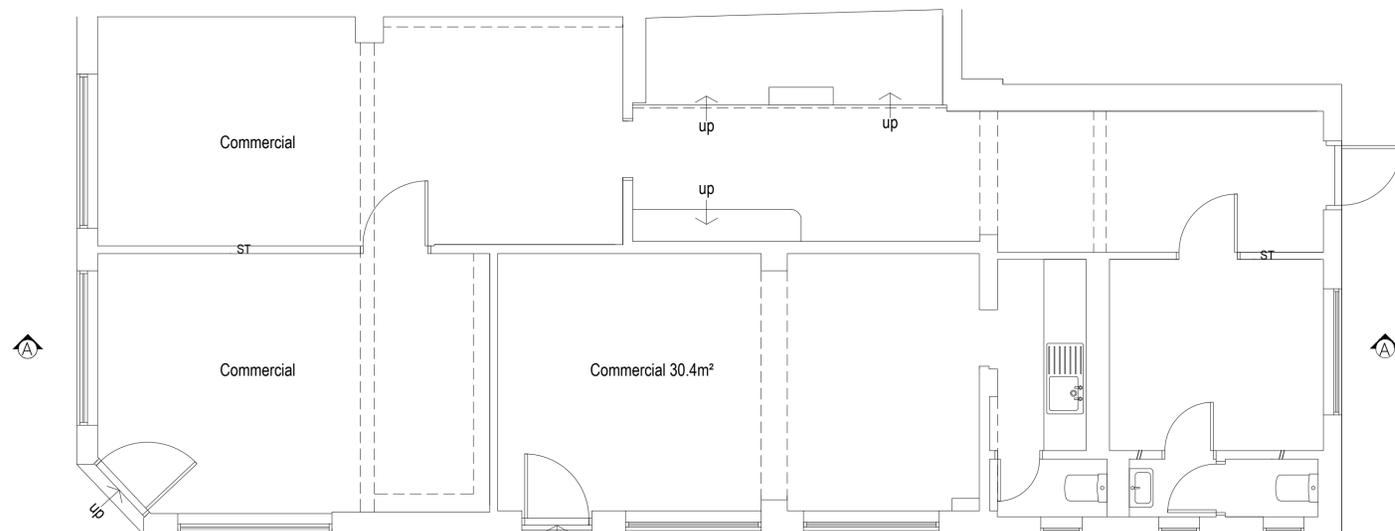

Existing Section A-A 1:50

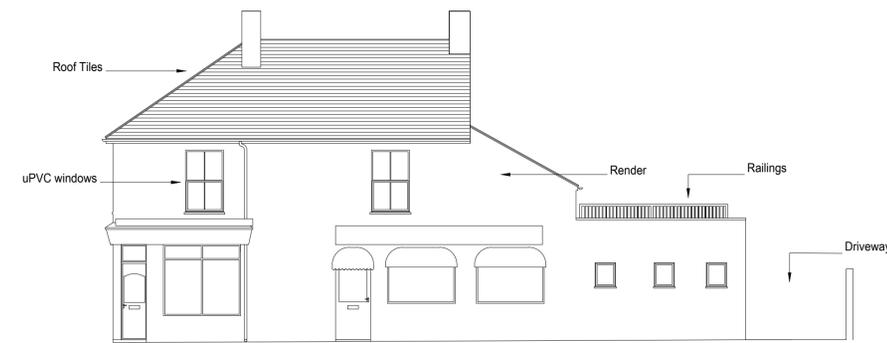


Existing Side Elevation (West) 1:100



Existing Rear Elevation (South) 1:100





Existing Front Elevation (North) 1:100

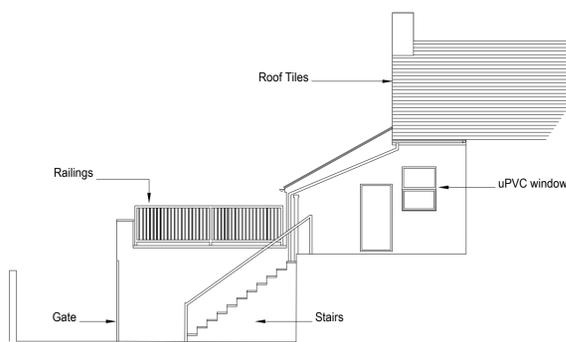


Existing Partial Side Elevation (East) 1:100



Location plan 1:1250

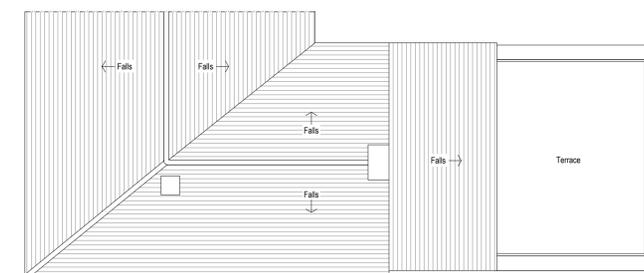 

Existing Roof Plan 1:100

 

amendments REV A 05/01/26 Roof plan added	
<b>bpm</b> Architectural Services Ltd.	
client	Sussex Urban Quarters
project	30 Lyndhurst Road Worthing West Sussex BN11 2DF
project ref.	3097 Drawing No. 01A
drawing title	Existing Plans, elevations and Section
drawn by	KL
date	April 25 scale 1:50/100@ A1
www.bpmnet.co.uk info@bpmnet.co.uk	
Do not scale off drawing. Check all goods materials workmanship to all dimensions on site before all work is commenced. BSS and COP's	