




 


VISUAL SCALE 1:500 @ A3

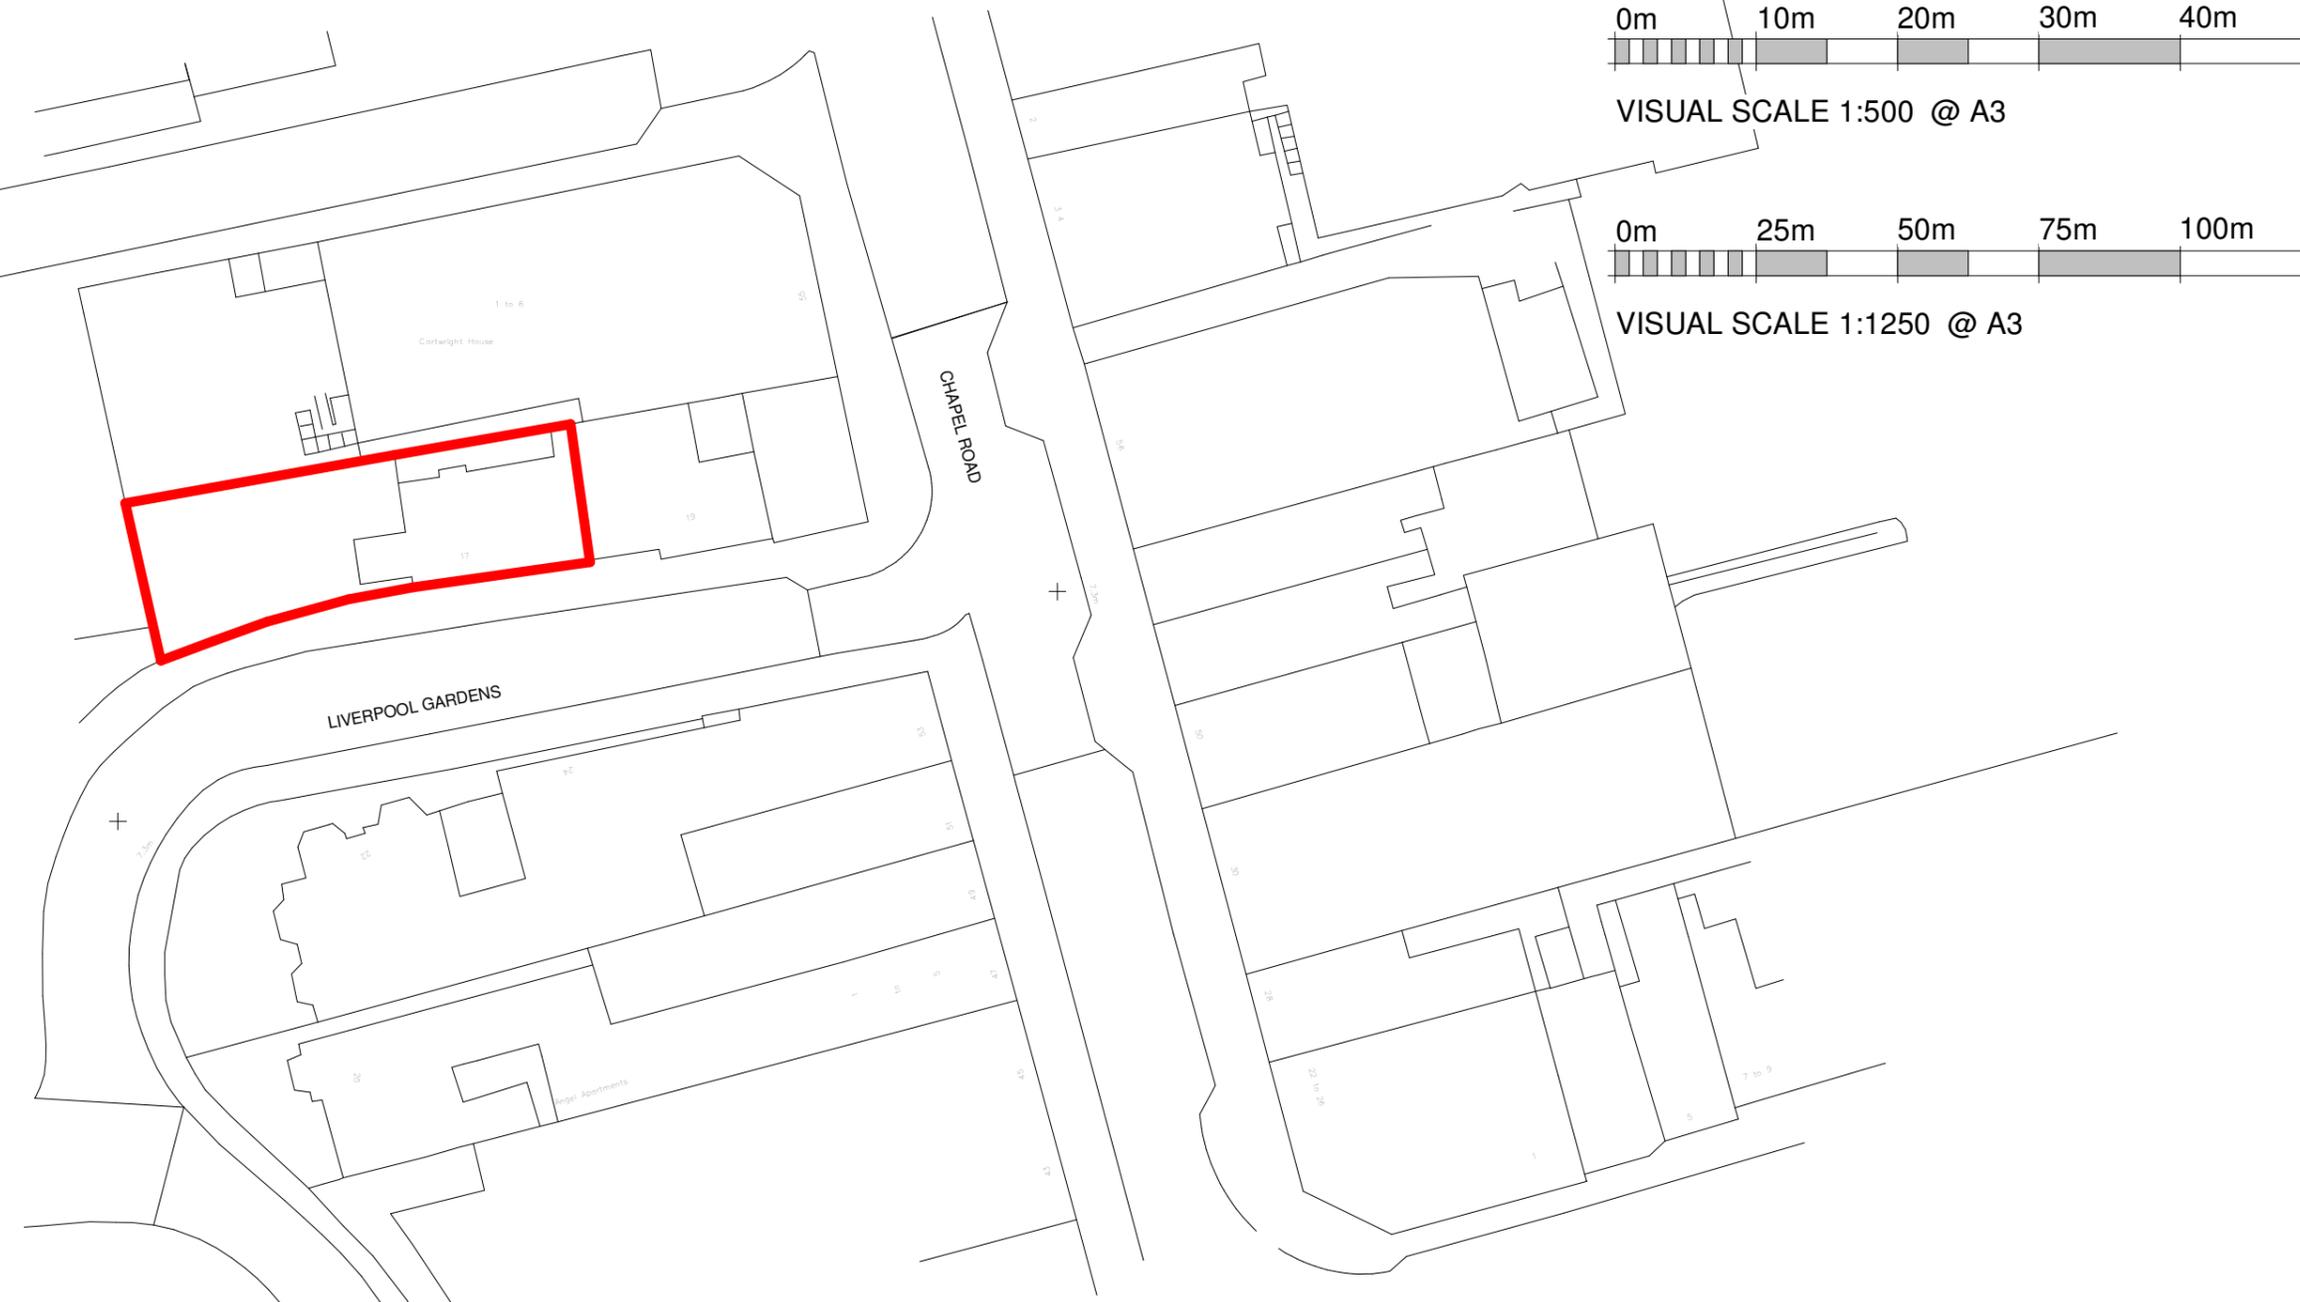

VISUAL SCALE 1:1250 @ A3

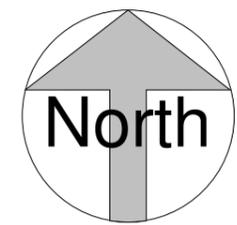

**1** SITE PLAN  
1 : 500

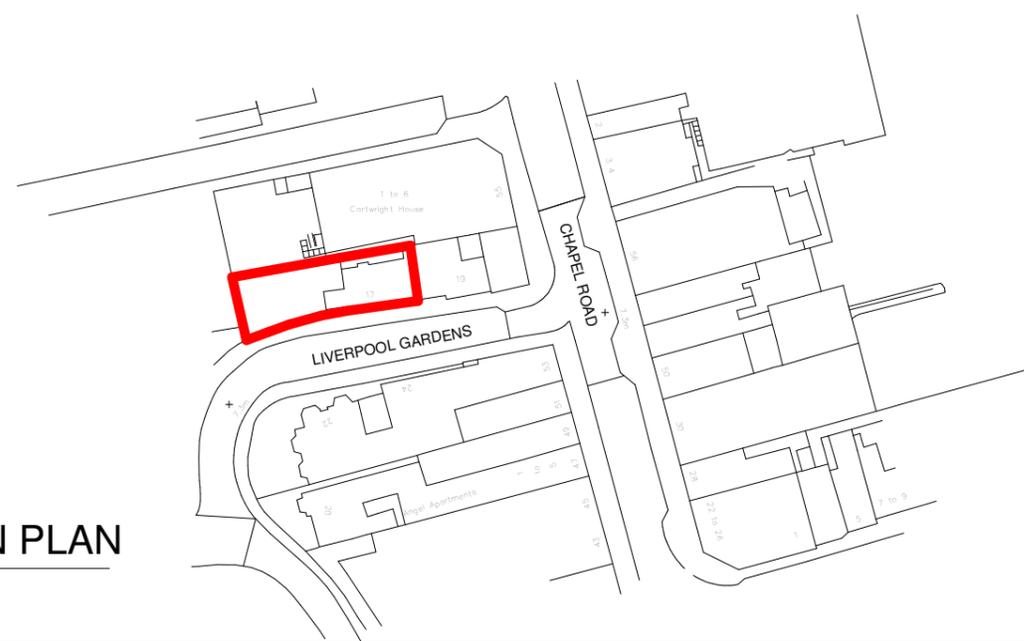

**2** LOCATION PLAN  
1 : 1250

**KRONA DESIGN**  
ARCHITECTURE AND INTERIOR DESIGN

4 Union Place | Worthing | BN11 1LG  
info@kronadesign.co.uk  
kronadesign.co.uk  
01903 256150

PROJECT  
**Change of Use to Mixed Use Office and Education**

ADDRESS  
**17 Liverpool Gardens  
Worthing  
West Sussex**

TITLE  
**Site Plan & Location Plan**

CLIENT  
**Educate U**

DRAWN	STATUS	DATE
JLB	Planning	24/09/25

SCALE (@ A3)	PROJECT NUMBER
As indicated	KD.1773

DRAWING NUMBER	REV
<b>A.001</b>	