




West (Rear) Elevation



South (Side) Elevation

23 Vine Street, Brighton BN1 4AG
 e: studio@sticklandwright.co.uk
 t: 01273 964051
 Company registered in England No. 11222477

Revisions:

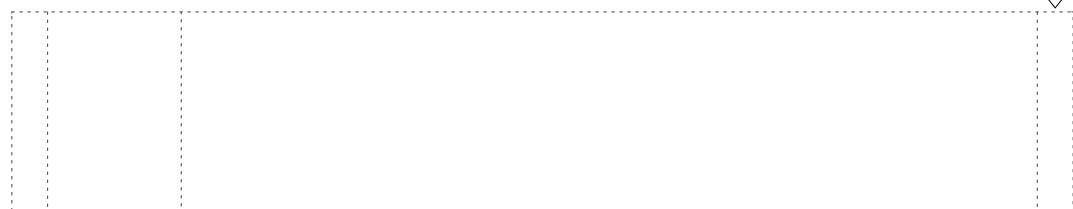

Checked

Dwg No. 25030-P-105

Drawing Title Existing West & South Elevations
 Address 25-31 Selden Road
 Client Stockcape Ltd
 Scale 1:100
 Stage Feasibility
 Drawn by SD
 Checked by

Disclaimer:

This drawing is the copyright of Stickland Wright Ltd, and may not be reproduced or used except by written permission. Figured dimensions to have precedence over scaling. Check all site dimensions prior to fabrication. Refer any discrepancies found to Stickland Wright.



architecture + interiors
www.sticklandwright.co.uk