




25-31 Selden Road - East (Street) Elevation

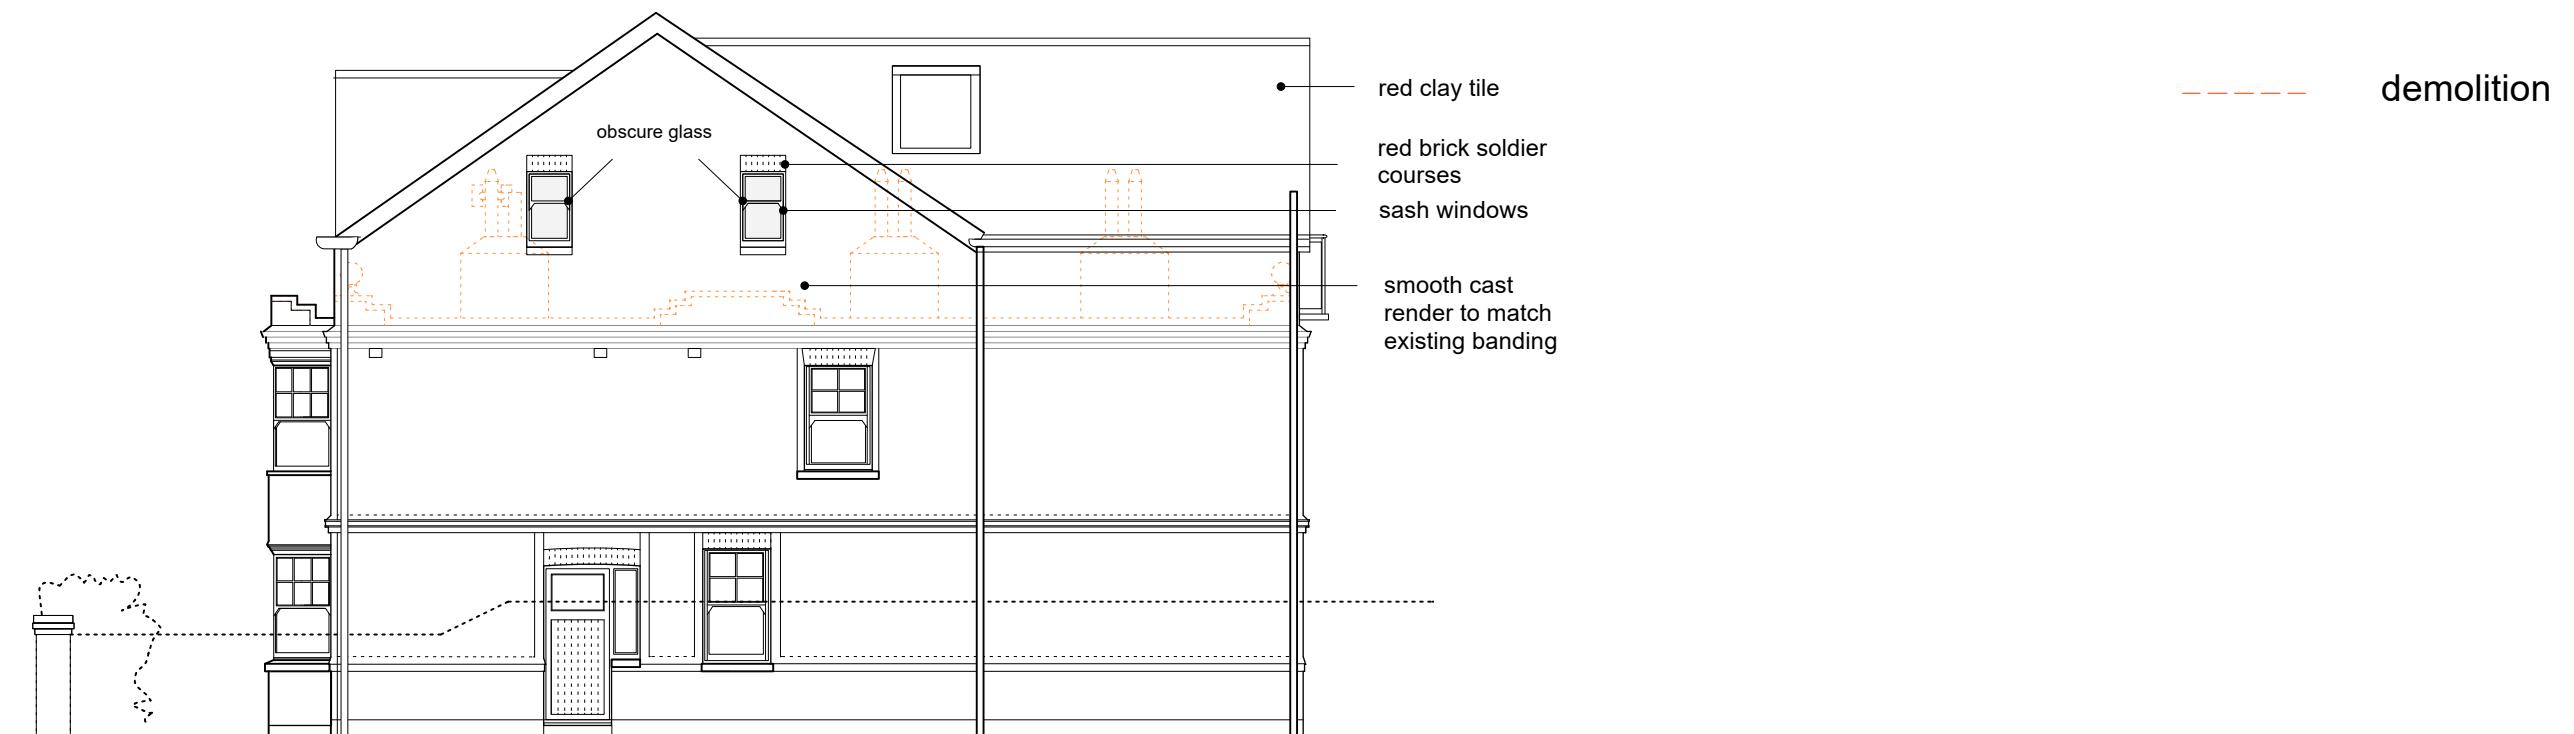

North (Side) Elevation

23 Vine Street, Brighton BN1 4AG
 e: studio@sticklandwright.co.uk
 t: 01273 964051
 Company registered in England No. 11222477

Disclaimer:

This drawing is the copyright of Stickland Wright Ltd, and may not be reproduced or used except by written permission.
 Figured dimensions have precedence over scaling. Check all site dimensions prior to fabrication. Refer any discrepancies to Stickland Wright.

Revisions:

--	--	--	--	--	--	--

Checked

1:100 1m 2 3 4 5 6

Dwg No. 25030-P-120

Drawing Title Proposed East & North Elevations
Address 25-31 Selden Road
Client Stockcape Ltd
Scale 1:100
Stage Planning
Drawn by SD
Checked by



architecture + interiors
www.sticklandwright.co.uk