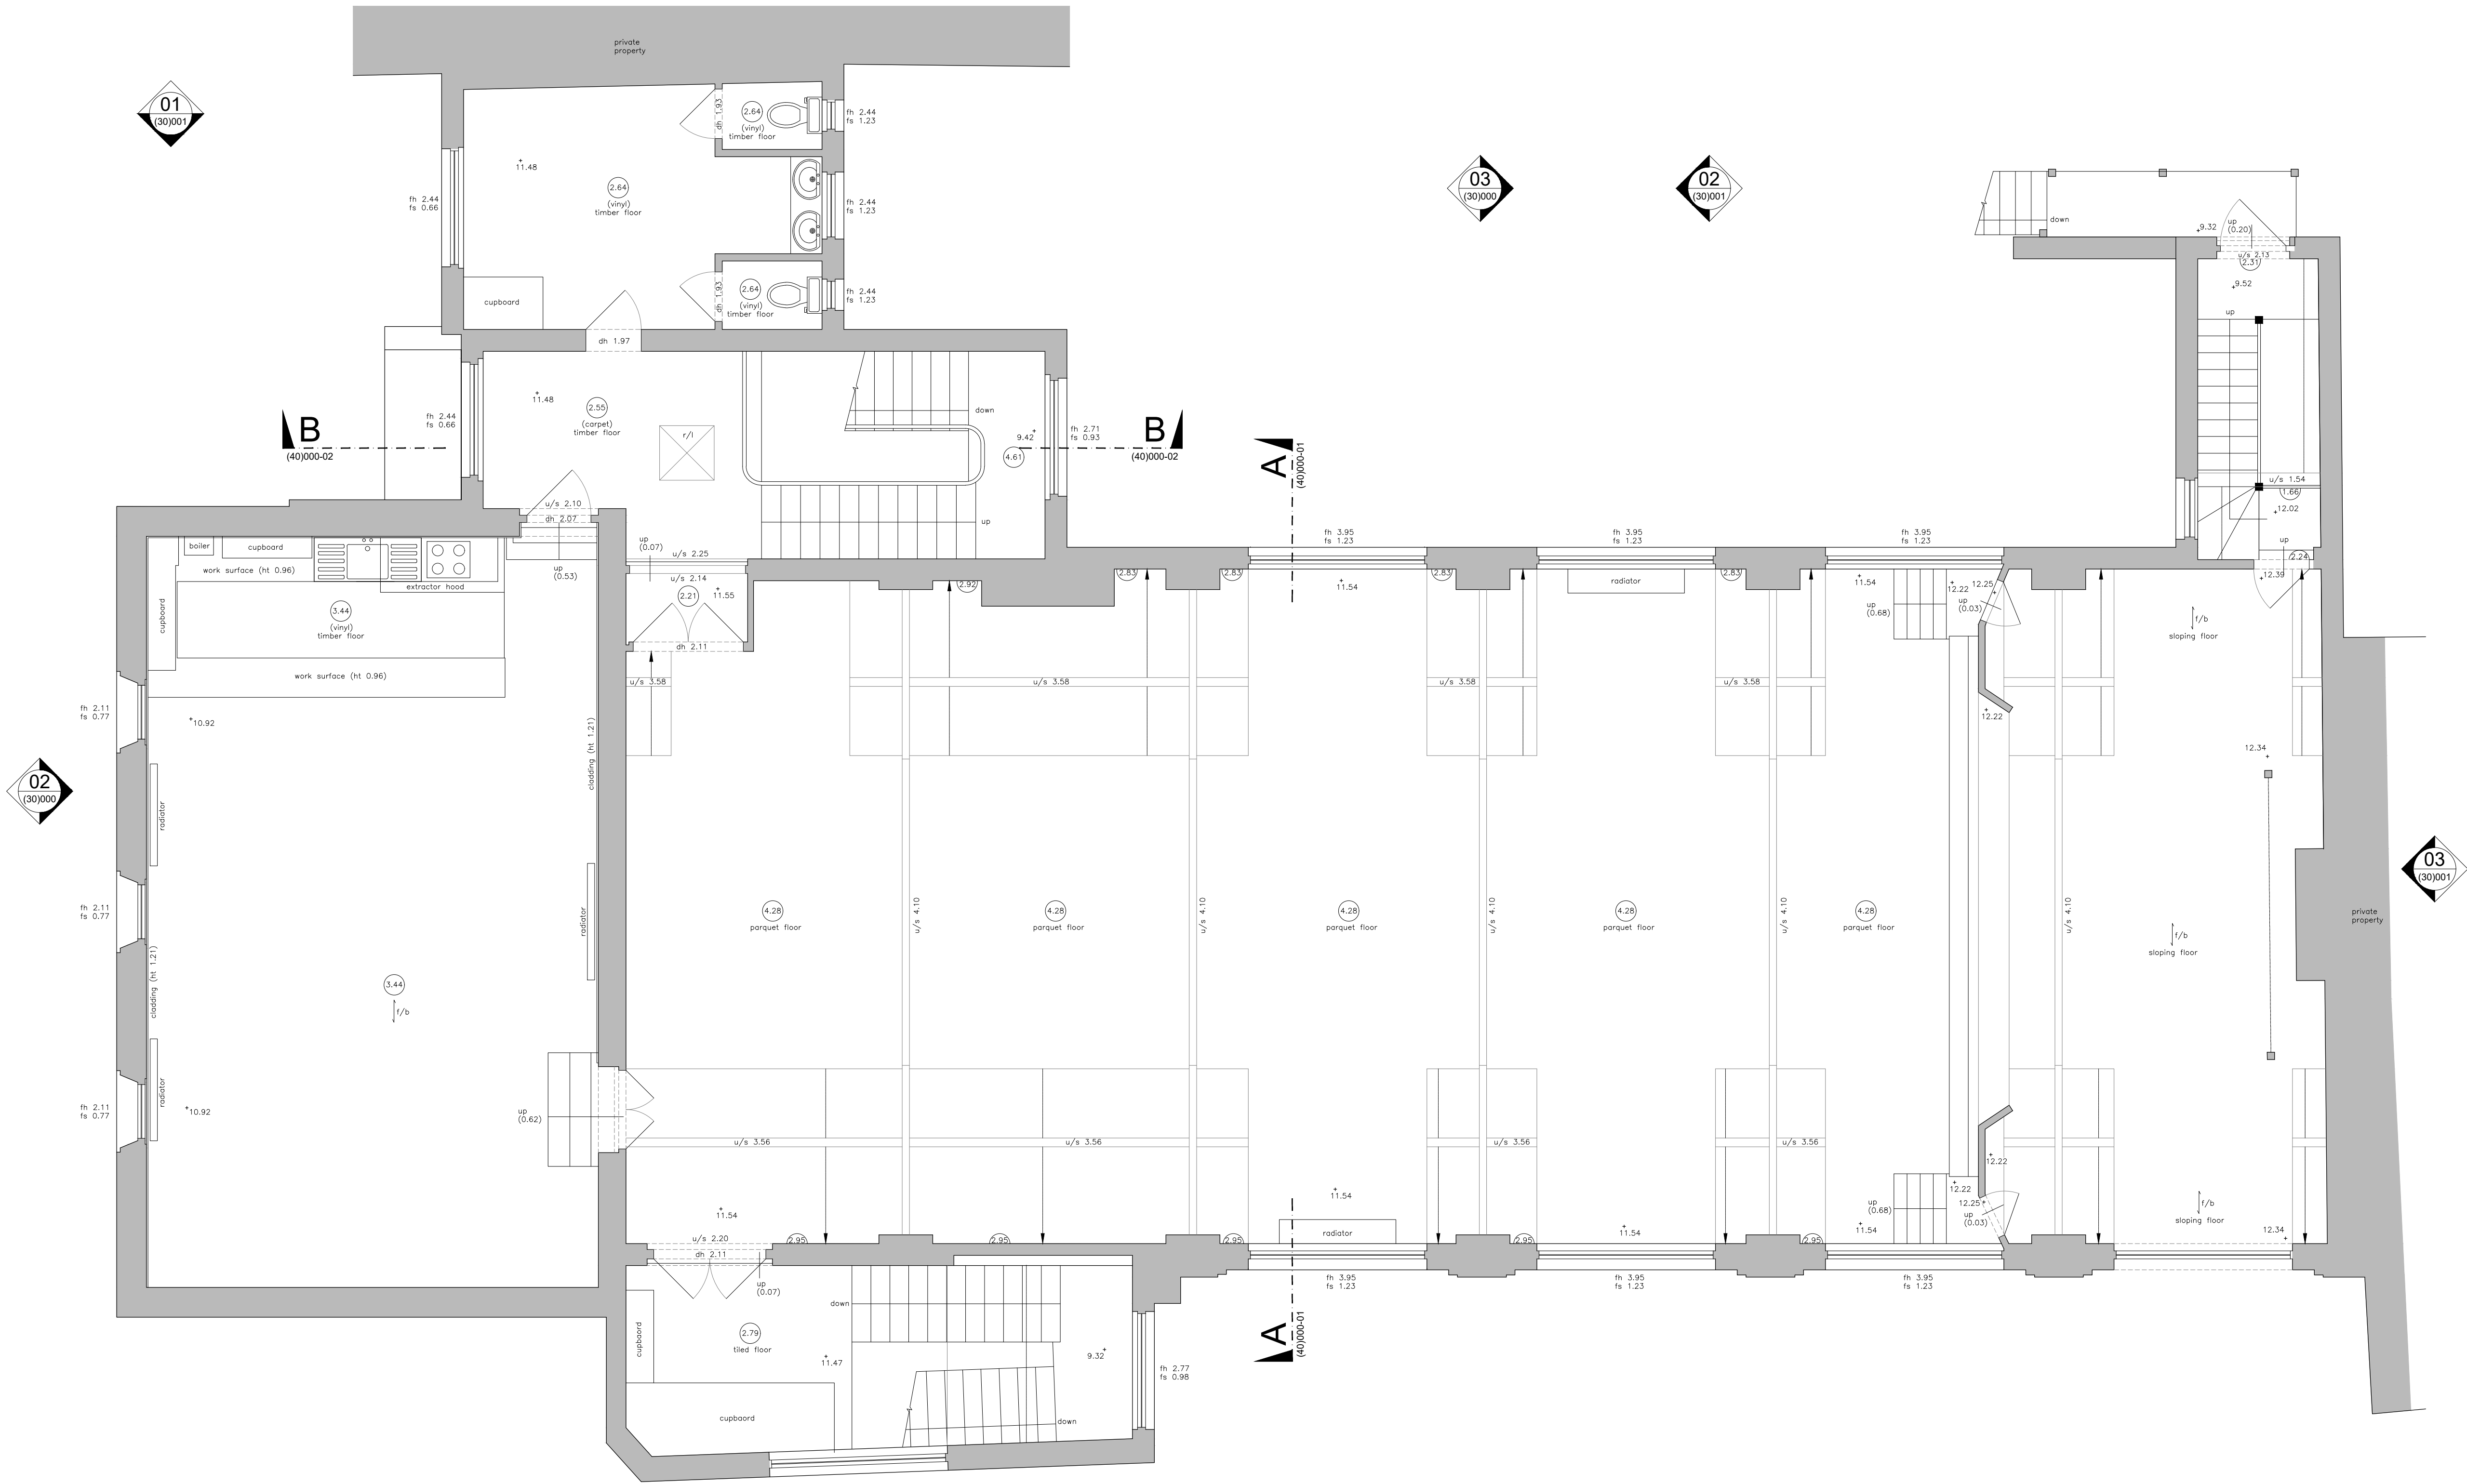


key:

A	30/10/2025	Issued for planning.	SP	PT
/	18/08/2025	Issued for information.	SP	PT
rev.	date	notes	drawn	checked

This drawing is the property of Willow Design & Planning Ltd. It is protected by the Copyright, Designs and Patents Act, 1988. Do Not Scale. All dimensions and conditions are to be checked on site prior to preparing drawings or commencing any work.

client:
Empire Land and Homes Ltd.

architect:
WILLOW
DESIGN PLANNING DELIVERY
370 The Yard Brighton Road,
Shoreham by Sea,
West Sussex, BN43 6RE
tel. 01273 456519
info@willowarchitects.net

issued for:
Planning

drawn by:
SP

checked by:
PT

project north:



drawing title:
Existing
First Floor Plan

scale @ A1:
1:50

(20)001

drawing no.

revision

A