

- General Notes
1. All dimensions are to be checked onsite. Do not scale from these drawings.
 2. Structural information on drawings is shown for quick reference only. Refer to Structural Engineers drawings and calculations for construction information.
 3. Building Regulations compliance is the responsibility of the contractor.



Existing Front Elevation 1:100




Existing Side Elevation 1:100



Existing Rear Elevation 1:100



Existing Side Elevation 1:100

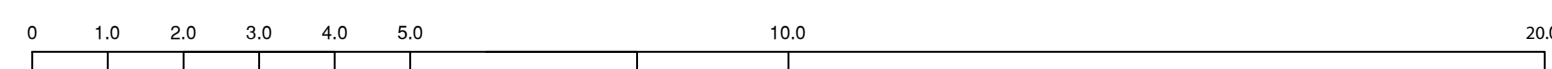

Scale bar in metres.

A 04.03.25 scale amended

Rev	Date	Description



puzzlearchitecture.co.uk
contact@puzzlearchitecture.co.uk



Planning

Drawing Ref
Existing Elevations

Project
Wolsey Hotel, Worthing
Proposed Loft Conversion

Project No	Drawing No	Rev	
WH01	002	A	
Drawn	Checked	Scale	Date
See details	LC	1:100 @ A1	25.04.24