
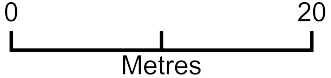


131 Newland Road, Worthing, BN11 1LB - Site Plan

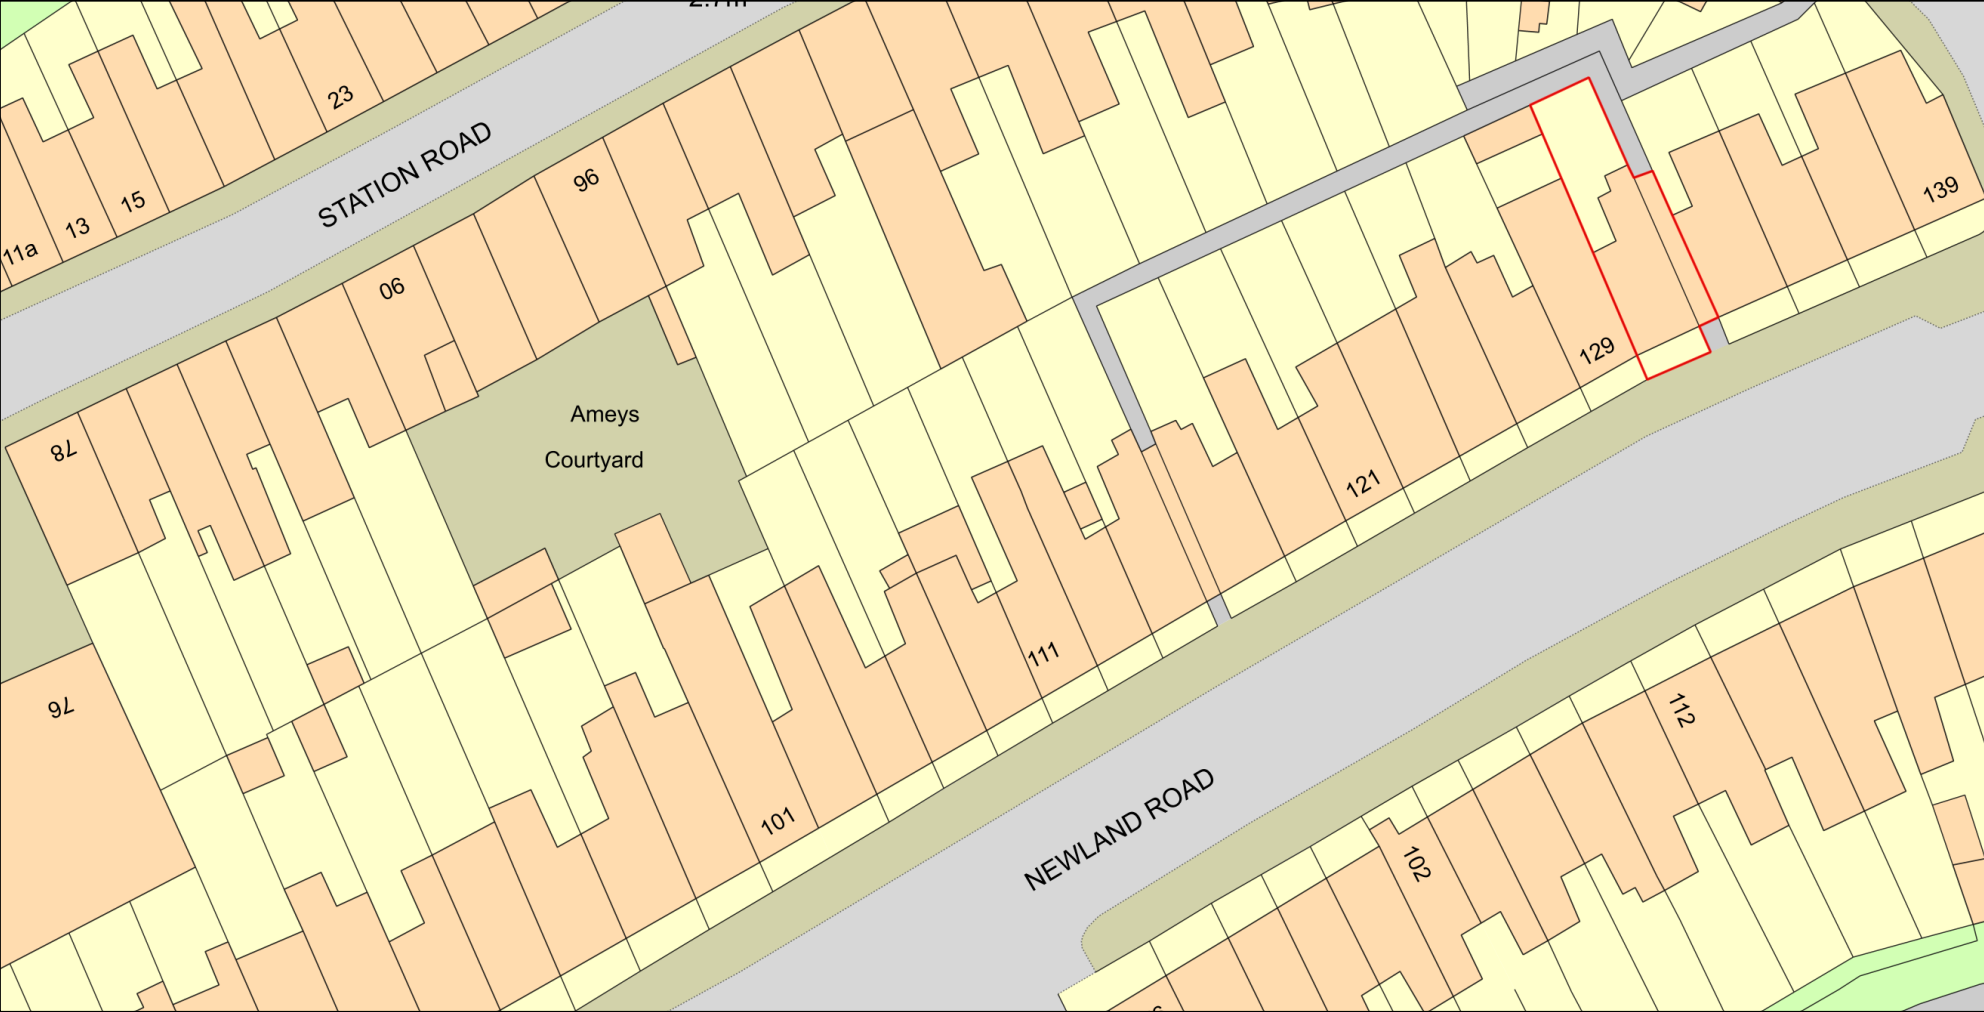

Plan Produced for: Albion Planning

Date Produced: 19 Jun 2025

Plan Reference Number: TQRQM25170085420698

Scale: 1:500 @ A4