



Notes:

1. THE COPYRIGHT OF THIS DRAWING IS VESTED IN WARWICK LANE DEVELOPMENTS AND IT MAY NOT BE REPRODUCED IN WHOLE OR PART OR USED FOR THE MANUFACTURE OF ANY ARTICLE WITHOUT THE EXPRESS PERMISSION OF THE COPYRIGHT HOLDERS.
2. WORK TO FIGURED DIMENSIONS ONLY.
3. THIS DRAWING IS TO BE READ IN CONJUNCTION WITH ALL RELEVANT ARCHITECTS, SERVICE ENGINEER'S AND WARWICK LANE DEVELOPMENTS DRAWINGS AND SPECIFICATIONS.

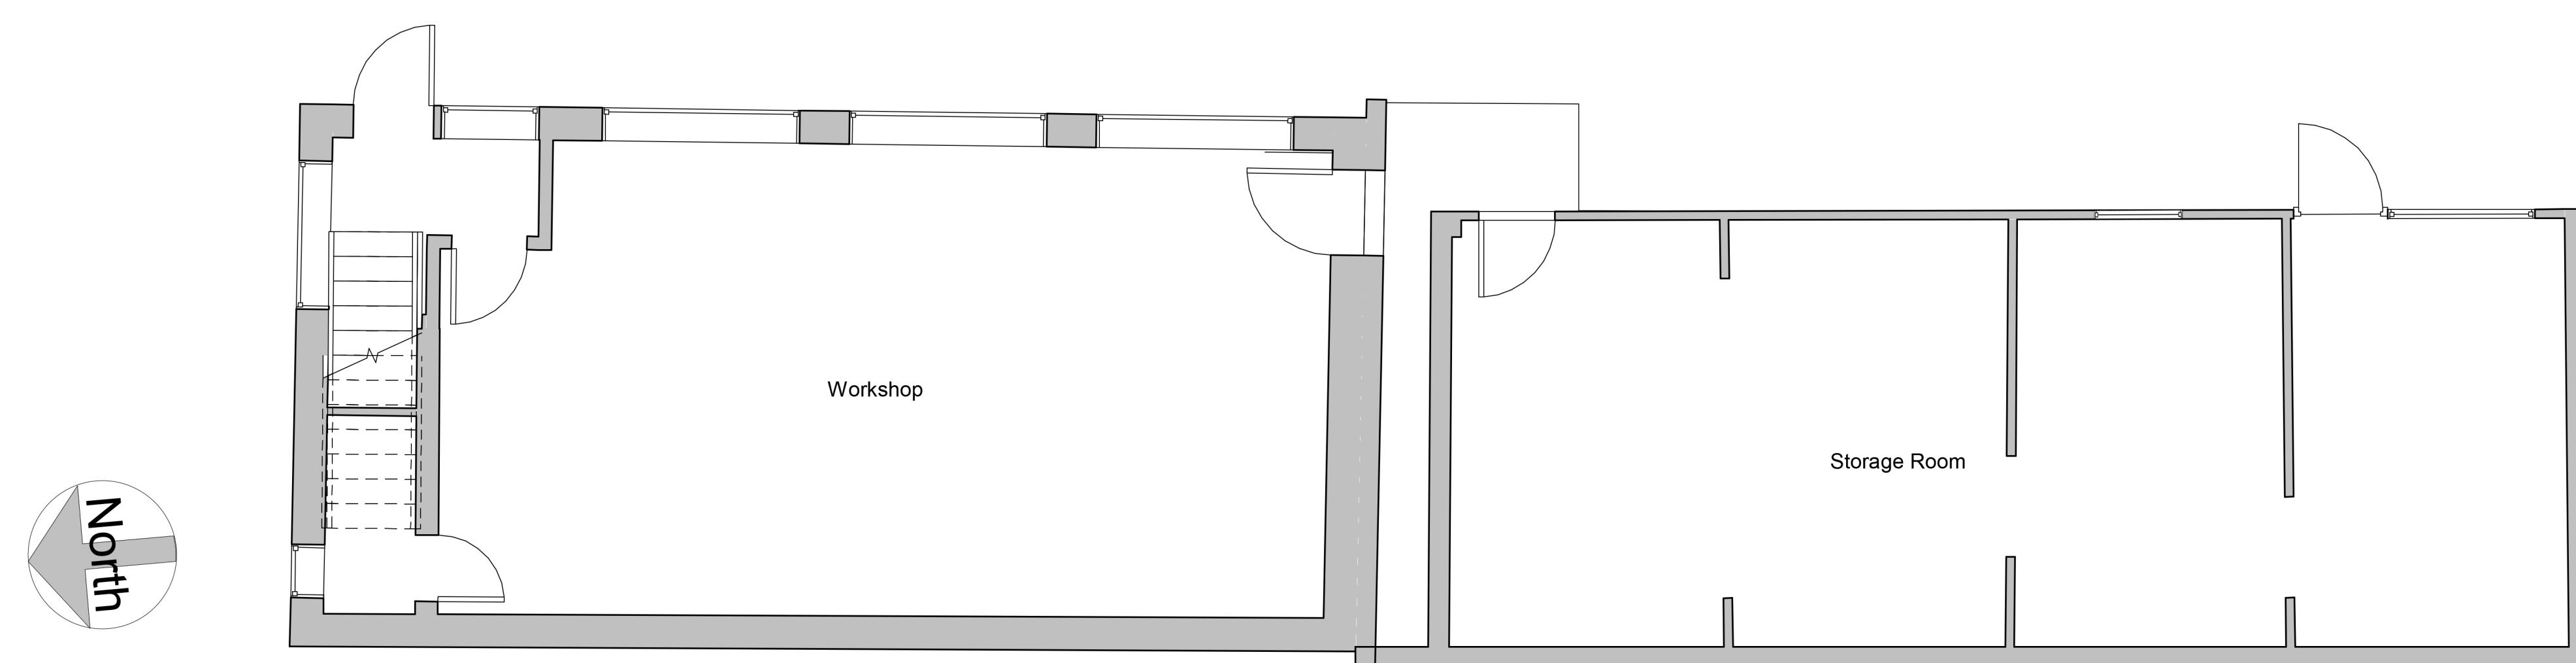


Area Schedule (Workshop)		
Name	Level	Area
Work Shop	Ground Floor --	48 m ²
Work Shop	First Floor Plan	50 m ²
Grand total: 2		99 m ²

Work Shop	Ground Floor --	48 m ²
Work Shop	First Floor Plan	50 m ²
Grand total: 2		99 m ²

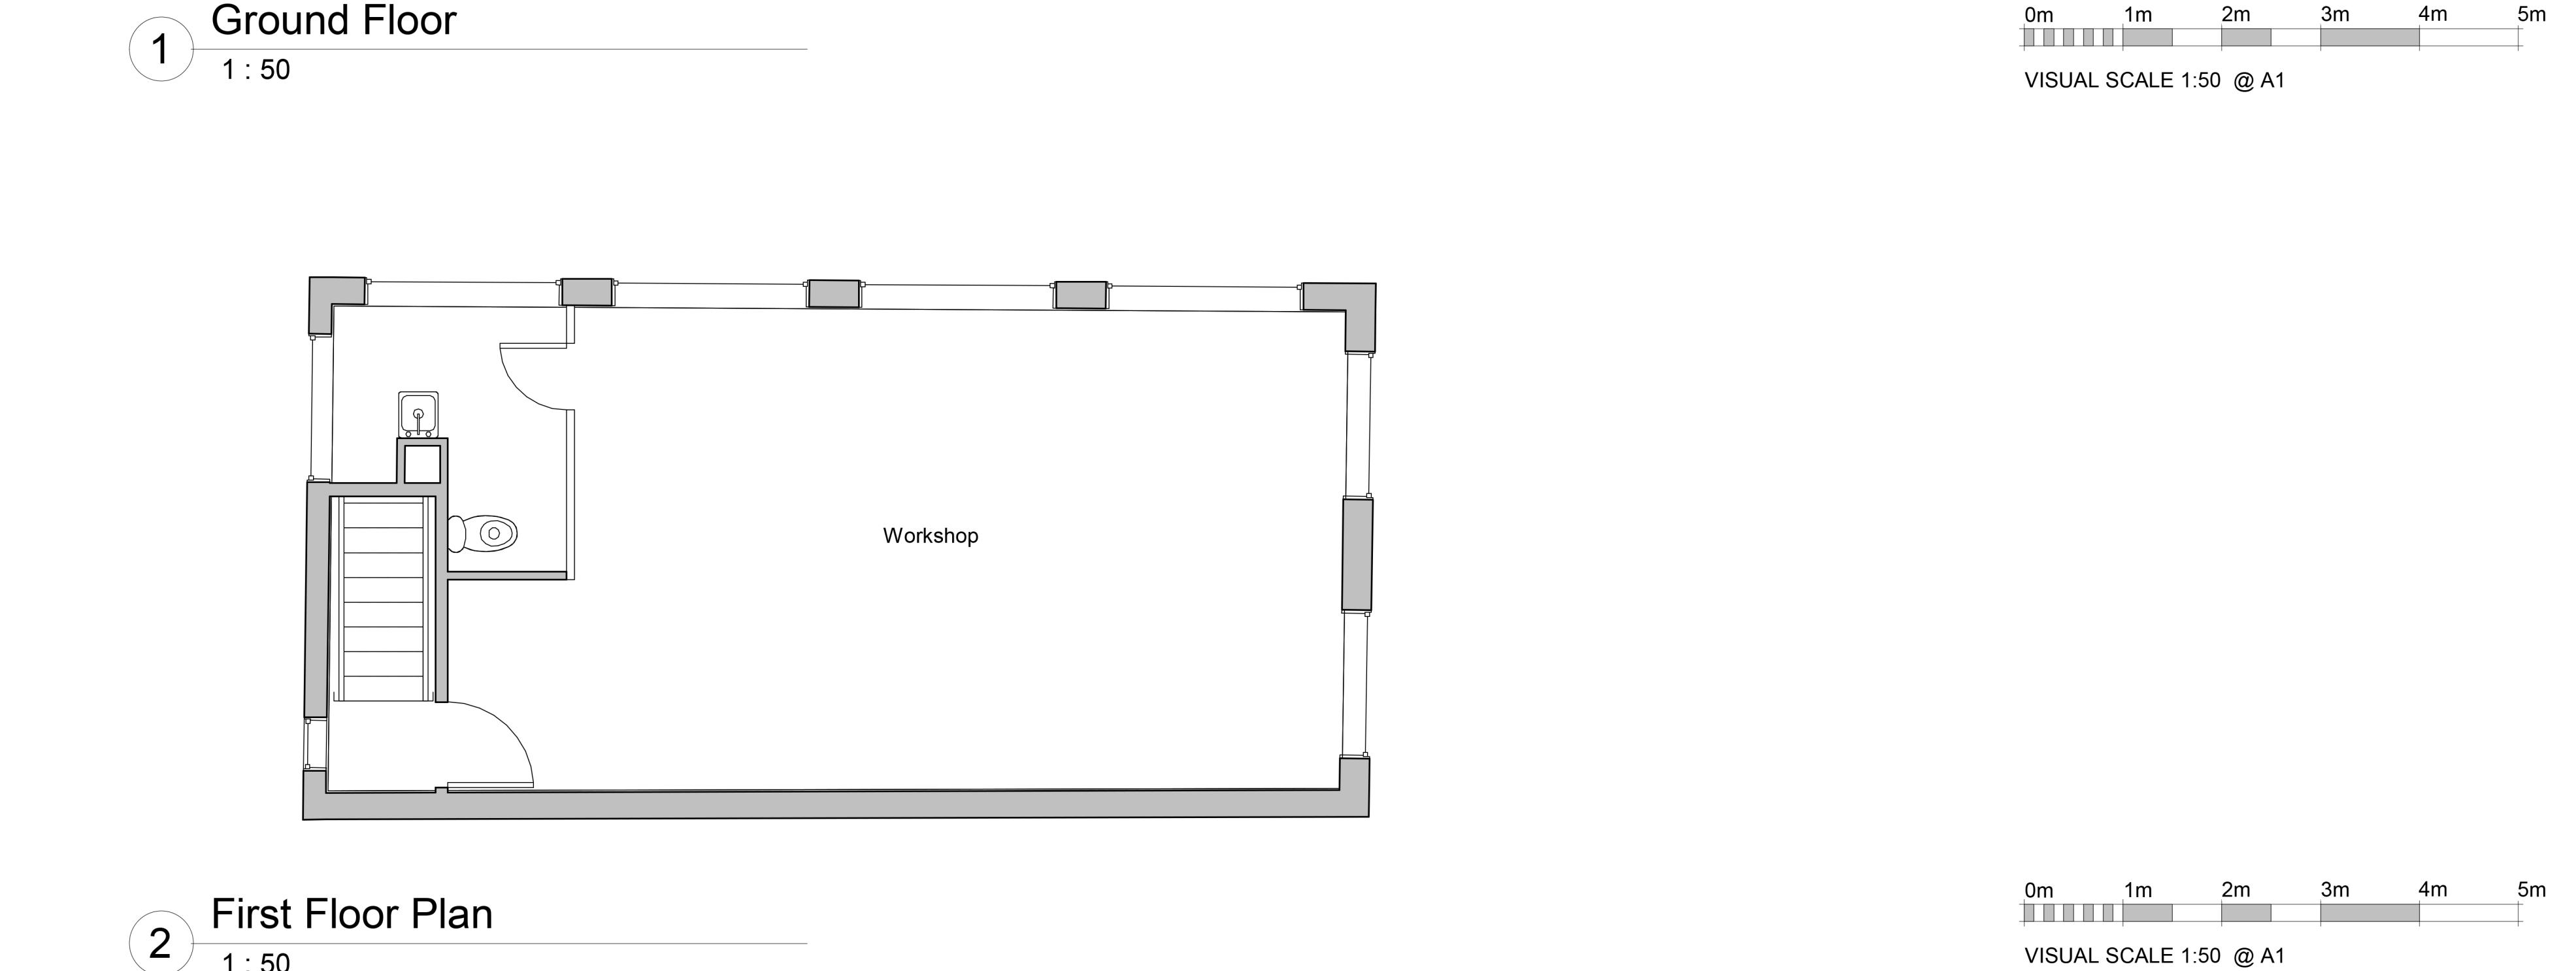


Area Schedule (Storage Unit)		
Name	Level	Area
Storage Unit	Ground Floor --	49 m ²
Grand total: 1		49 m ²

Storage Unit	Ground Floor --	49 m ²
Grand total: 1		49 m ²

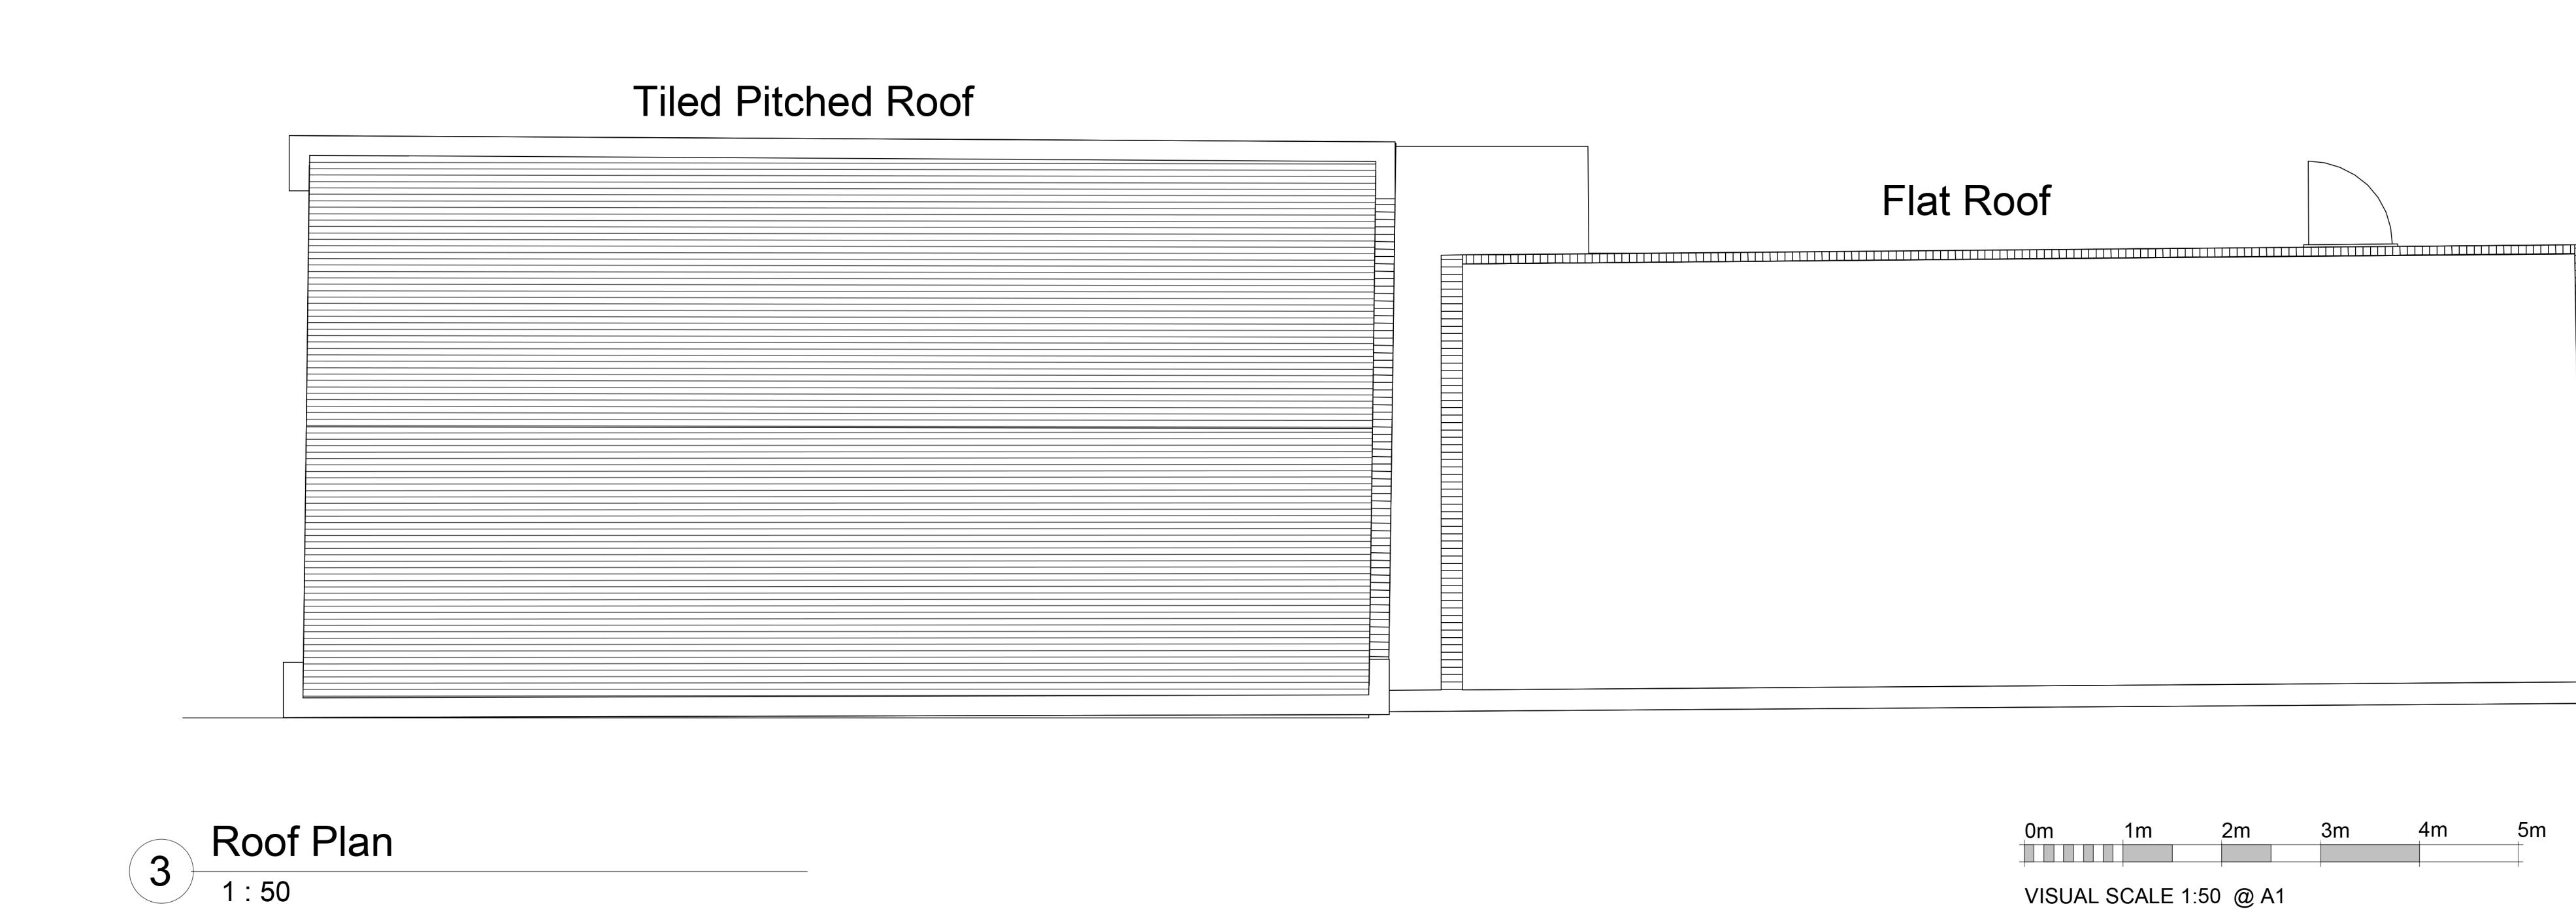

Rev_A	Addition of Window to Floor Plan	04-07-2022
Revision Number	Revision Description	Issued by Date

STATUS: Planning Issue

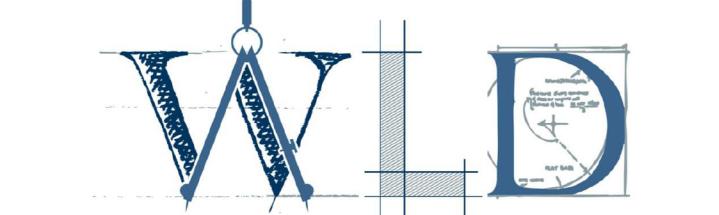

CLIENT: Thornehead Securities LTD
10 Palm Court,
London, N16 5XA

SITE ADDRESS:
Becket Buildings,
Littlehampton Road,
Worthing, West Sussex, BN13 1QD

DRAWING:
Becket Mews West Wing

TITLE: Existing Floor Plans (West)

SCALE AT A1: 1 : 50	DATE: 14/02/2025	DRAWN: EL	CHECKED: AP
PROJECT NO: BKT MEWS	DRAWING NO: WLD-001-24-02	REVISION: Rev_A	