


Notes:

1. THE COPYRIGHT OF THIS DRAWING IS VESTED IN ARCHEVOLVE AND IT MAY NOT BE REPRODUCED IN WHOLE OR PART OR USED FOR THE MANUFACTURE OF ANY ARTICLE WITHOUT THE EXPRESS PERMISSION OF THE COPYRIGHT HOLDERS.
2. WORK TO FIGURED DIMENSIONS ONLY.
3. THIS DRAWING IS TO BE READ IN CONJUNCTION WITH ALL RELEVANT ARCHITECTS, SERVICE ENGINEER'S AND ARCHEVOLVE AND SPECIFICATIONS.




Existing West Front Elevation

1 : 50

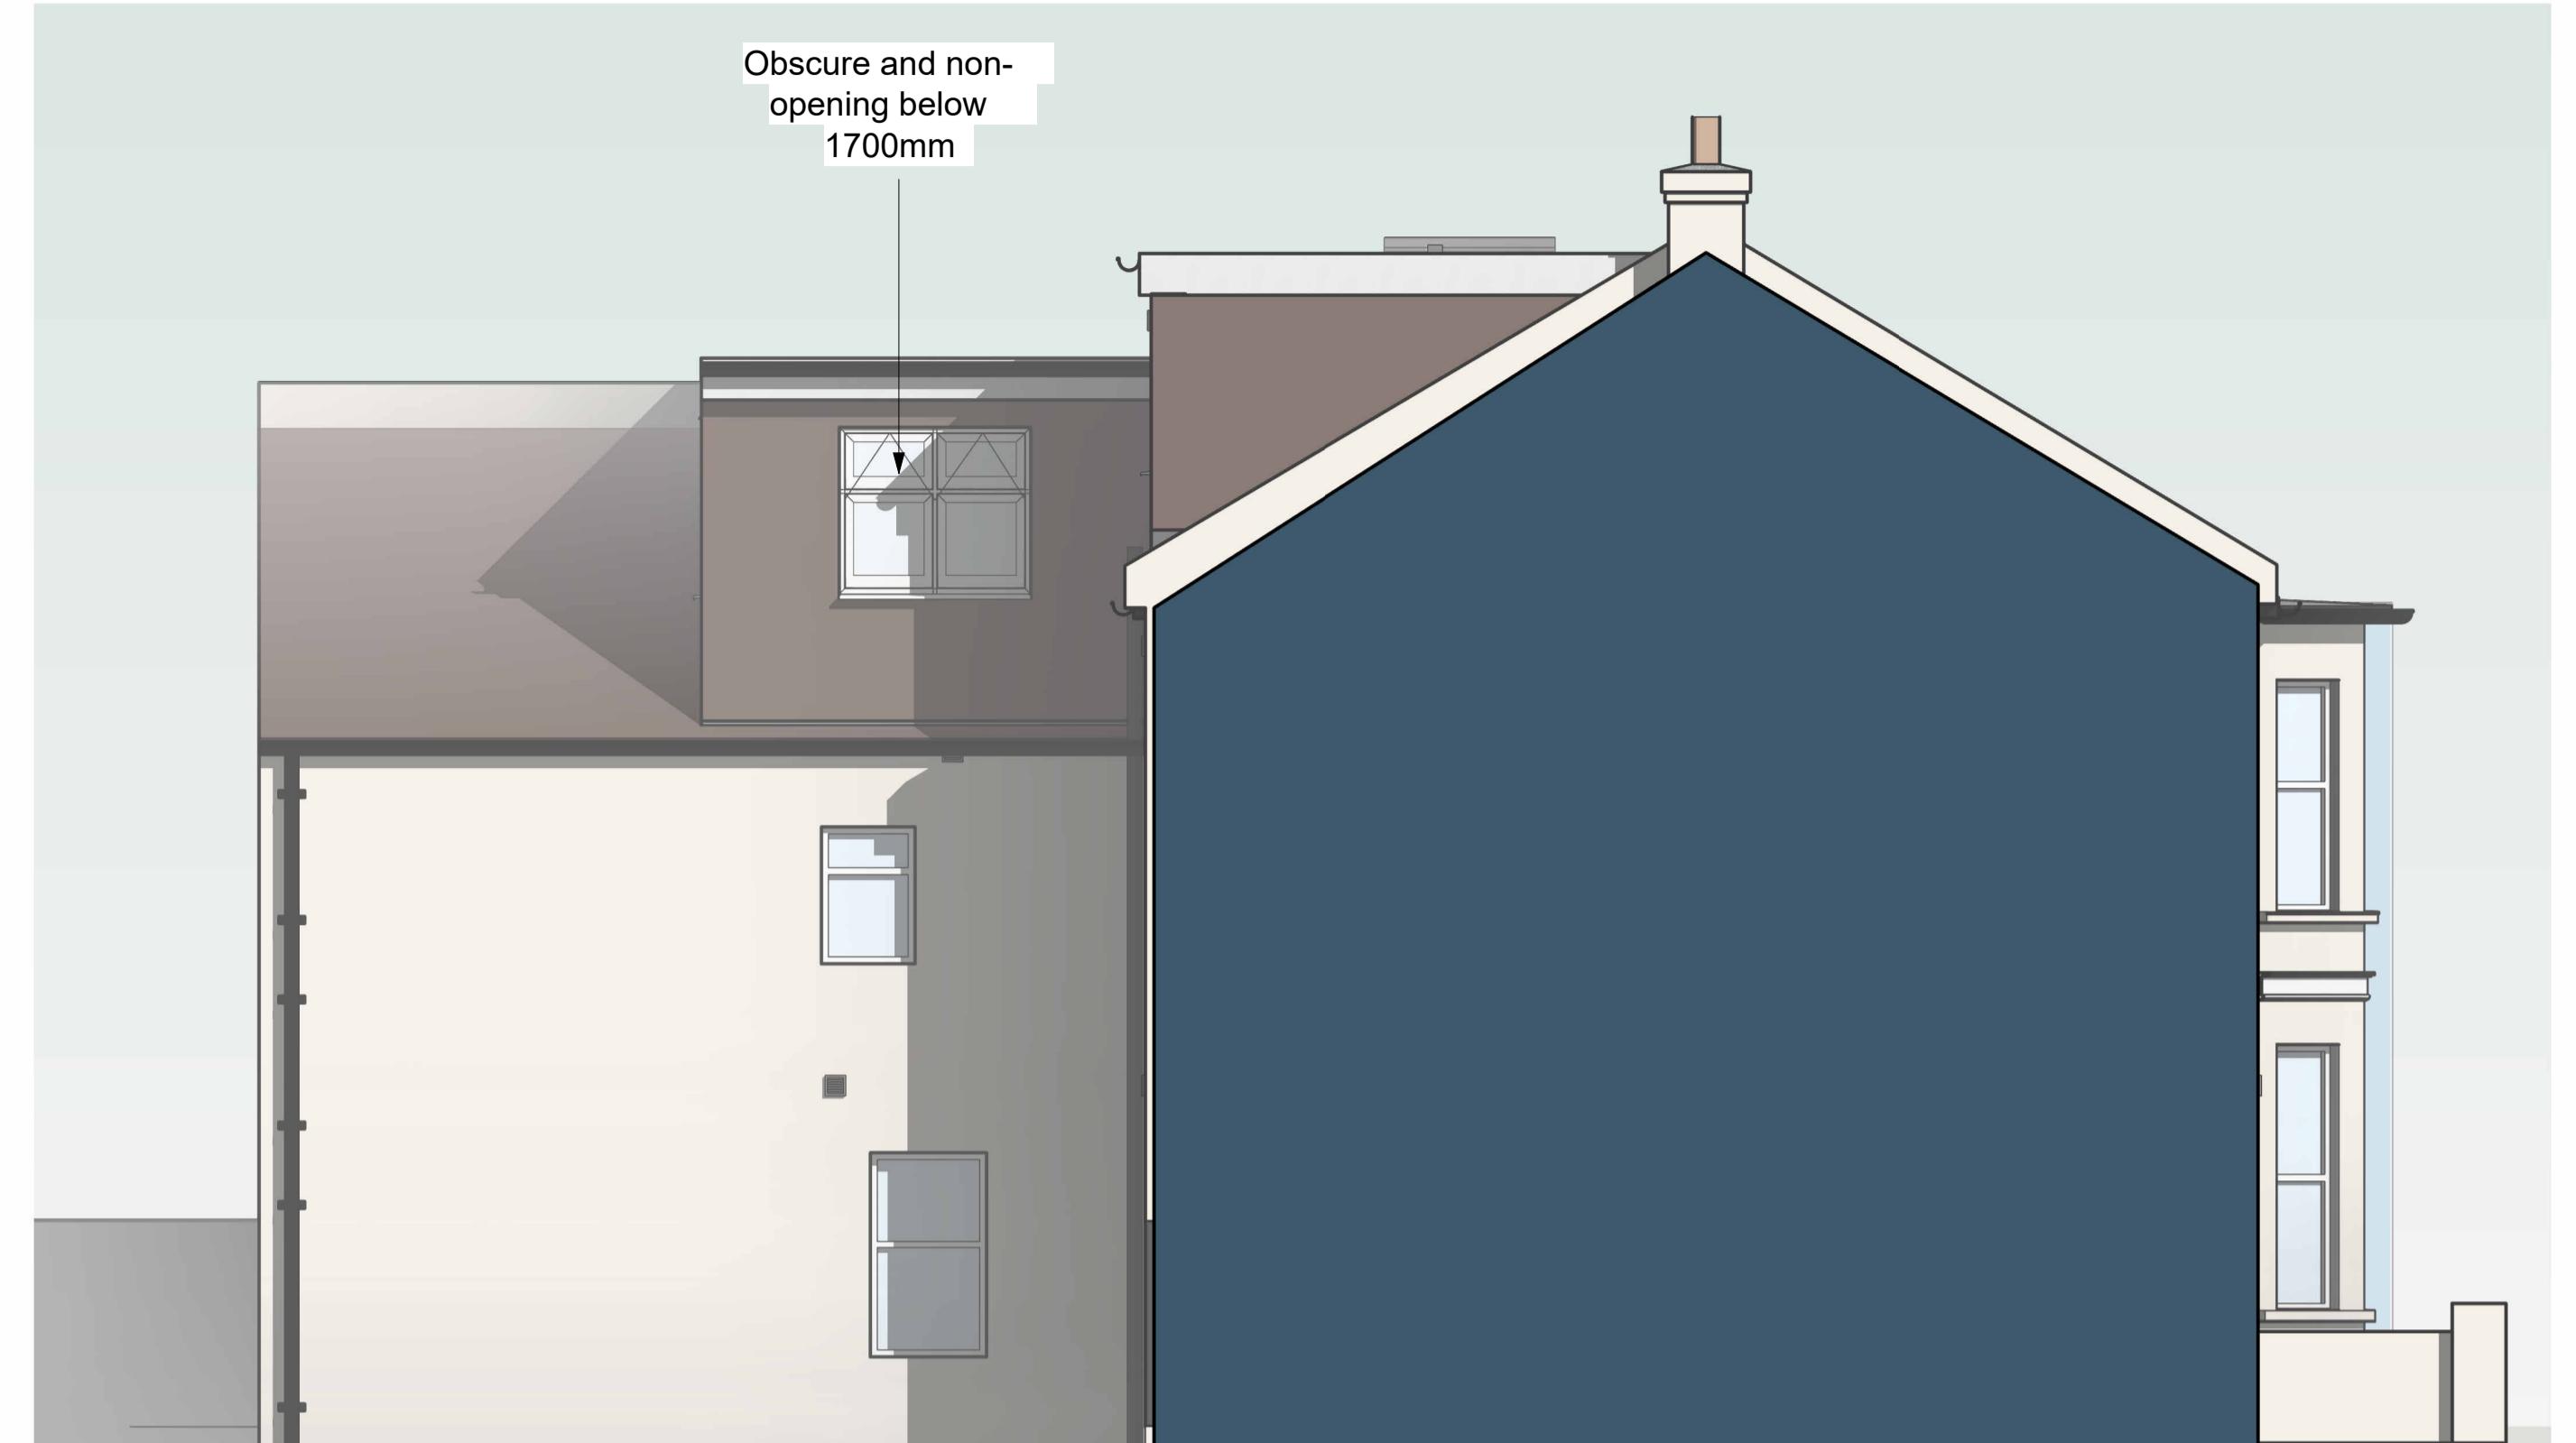

Existing North Side Elevation

1 : 50

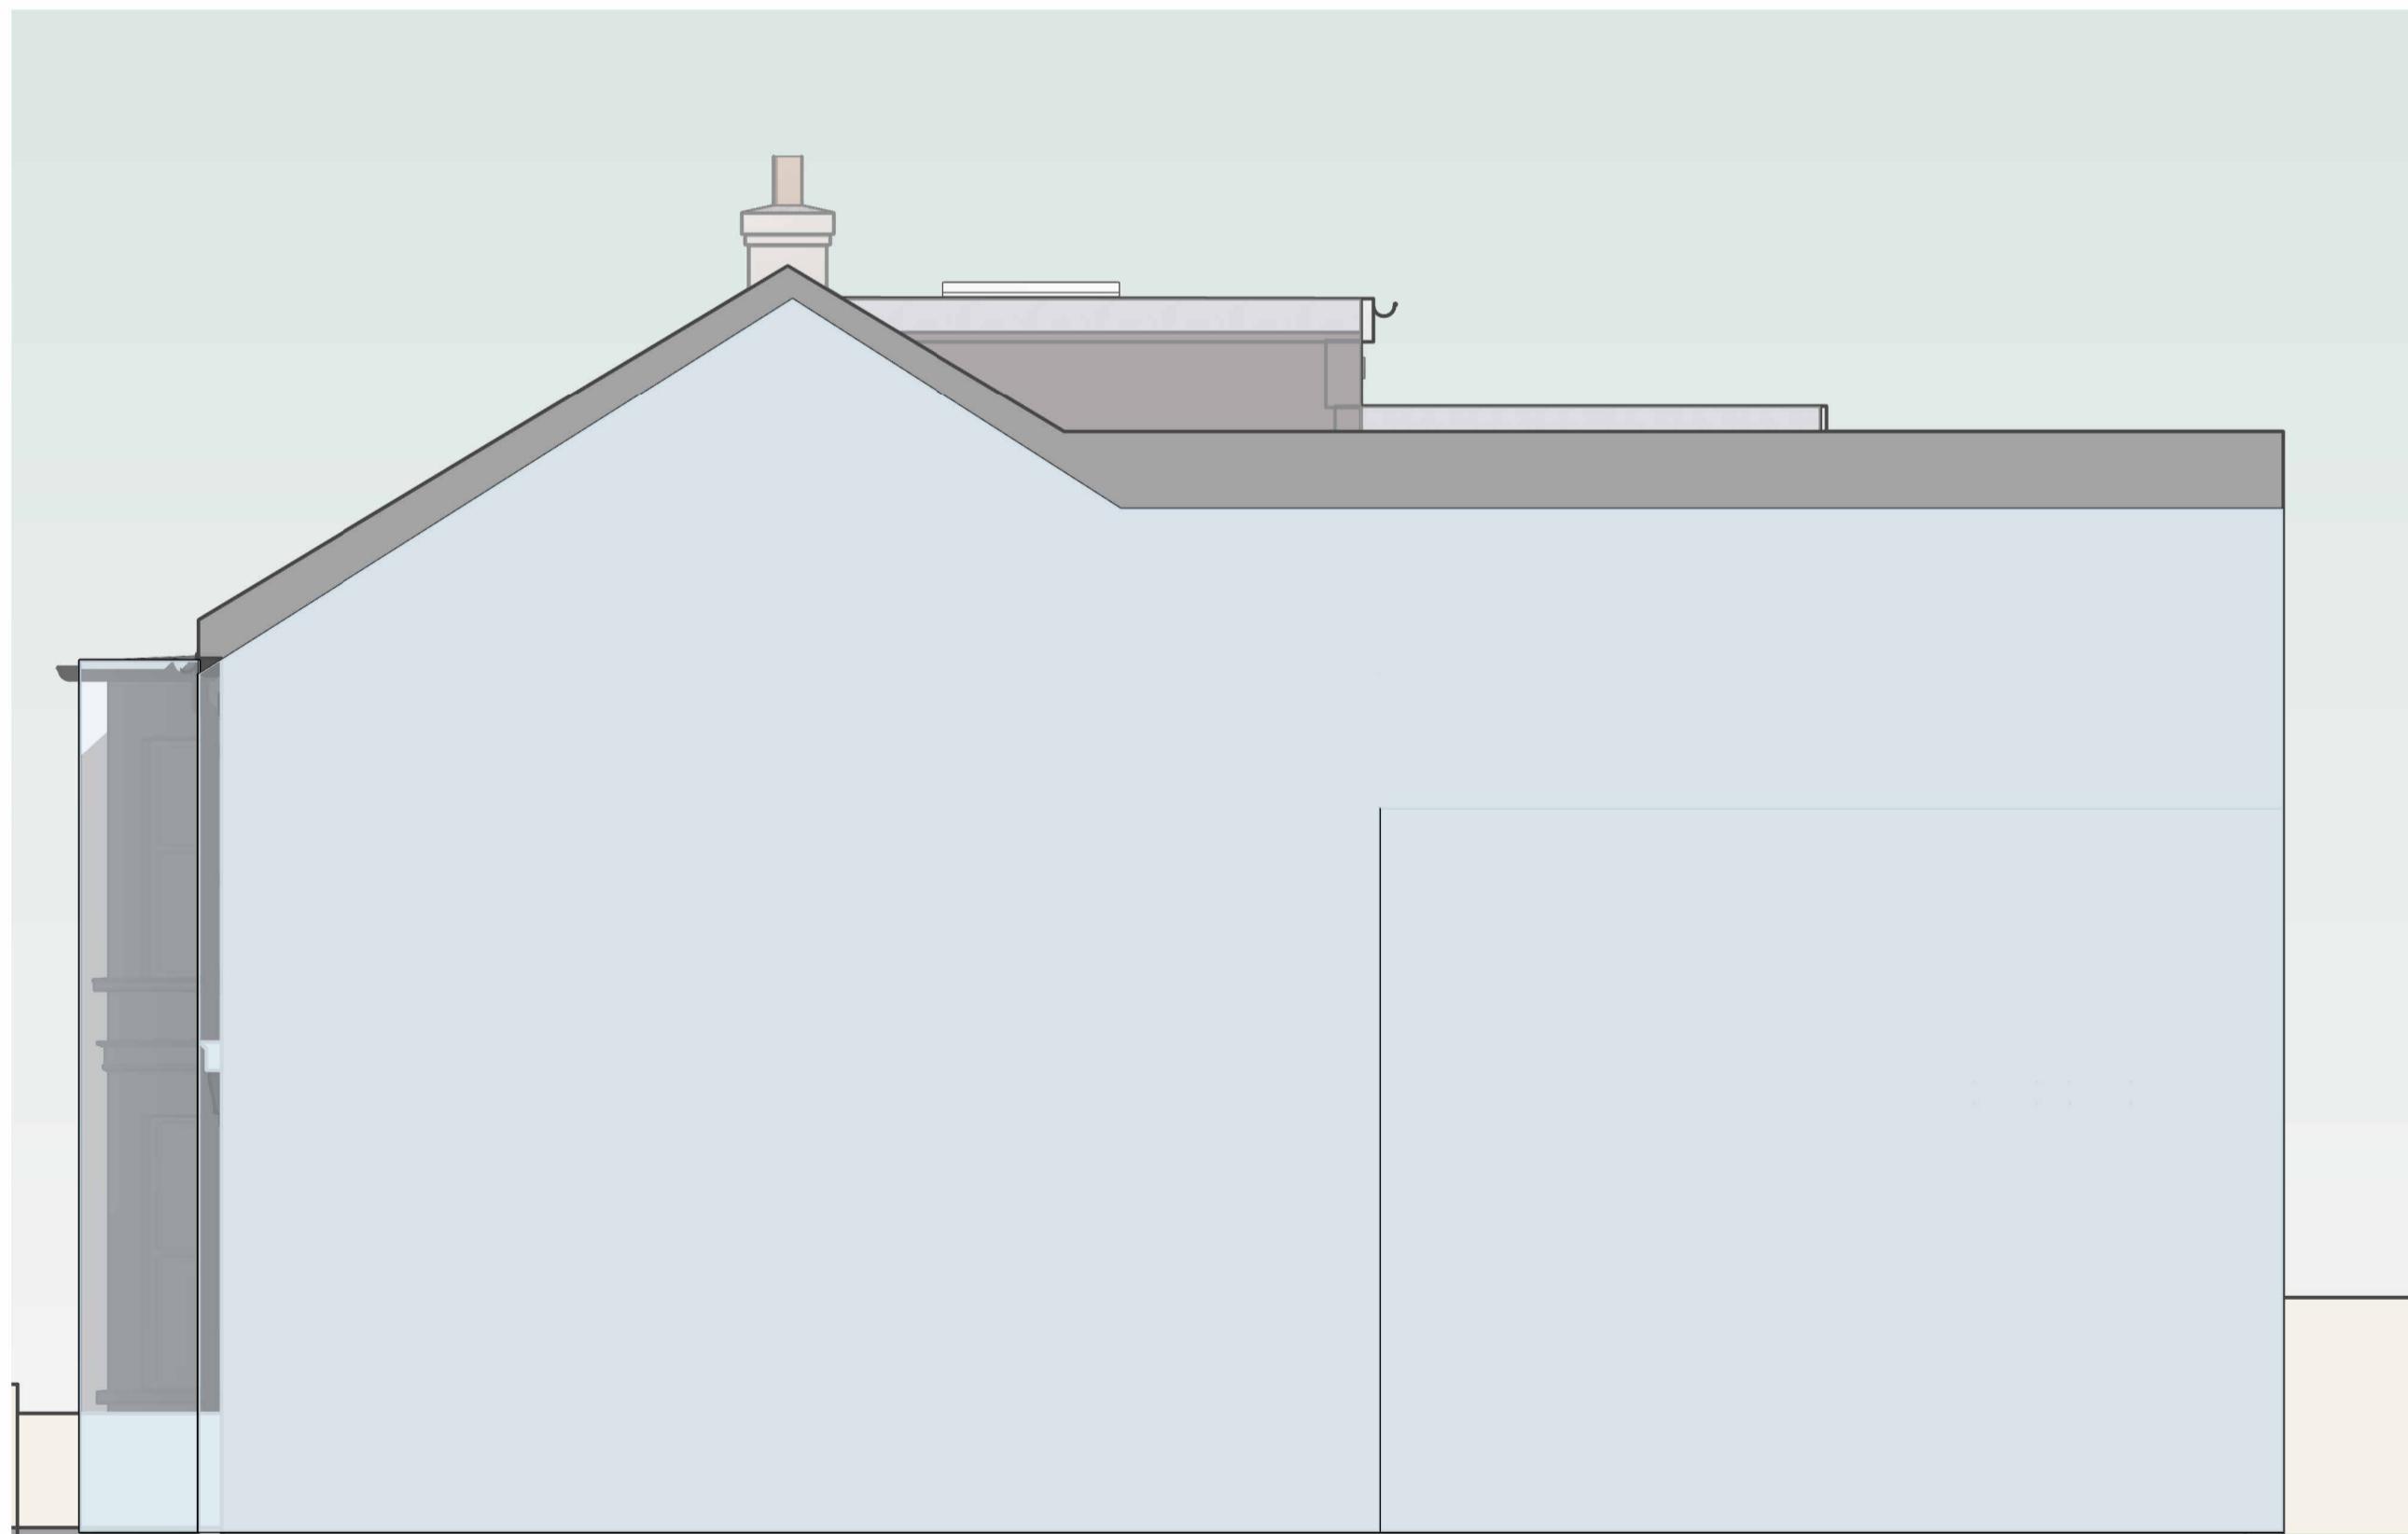

Existing South Side Elevation


1 : 50



Existing East Rear Elevation

1 : 50

0m 1m 2m 3m 4m 5m
VISUAL SCALE 1:50 @ A1

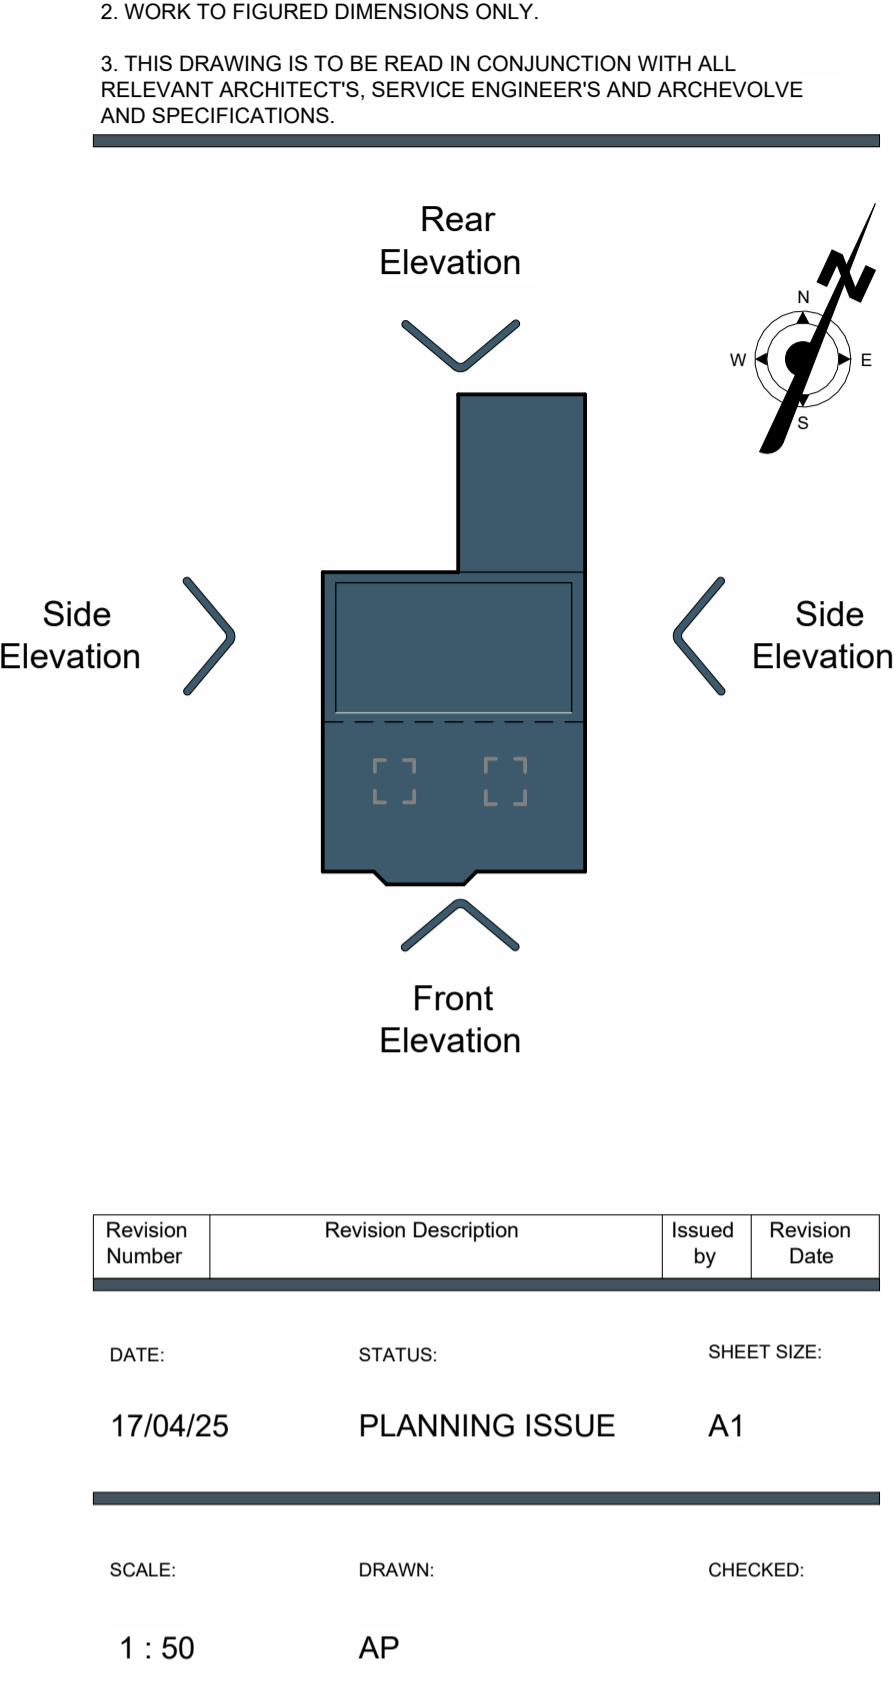

CLIENT: Evo Homes
SITE ADDRESS: 62 Clifton Road
Worthing BN11 4DP

REVISION: AR/C/082/25/2
DRAWING NO: AR/C/082/25/2

HMO
TITLE: Existing Elevations
PROJECT: 62ClifRd



ARCHEVOLVE

// design design@archevolve.co.uk

// www. archevolve.co.uk

// 07830 325566

